


8709 S.B.C.

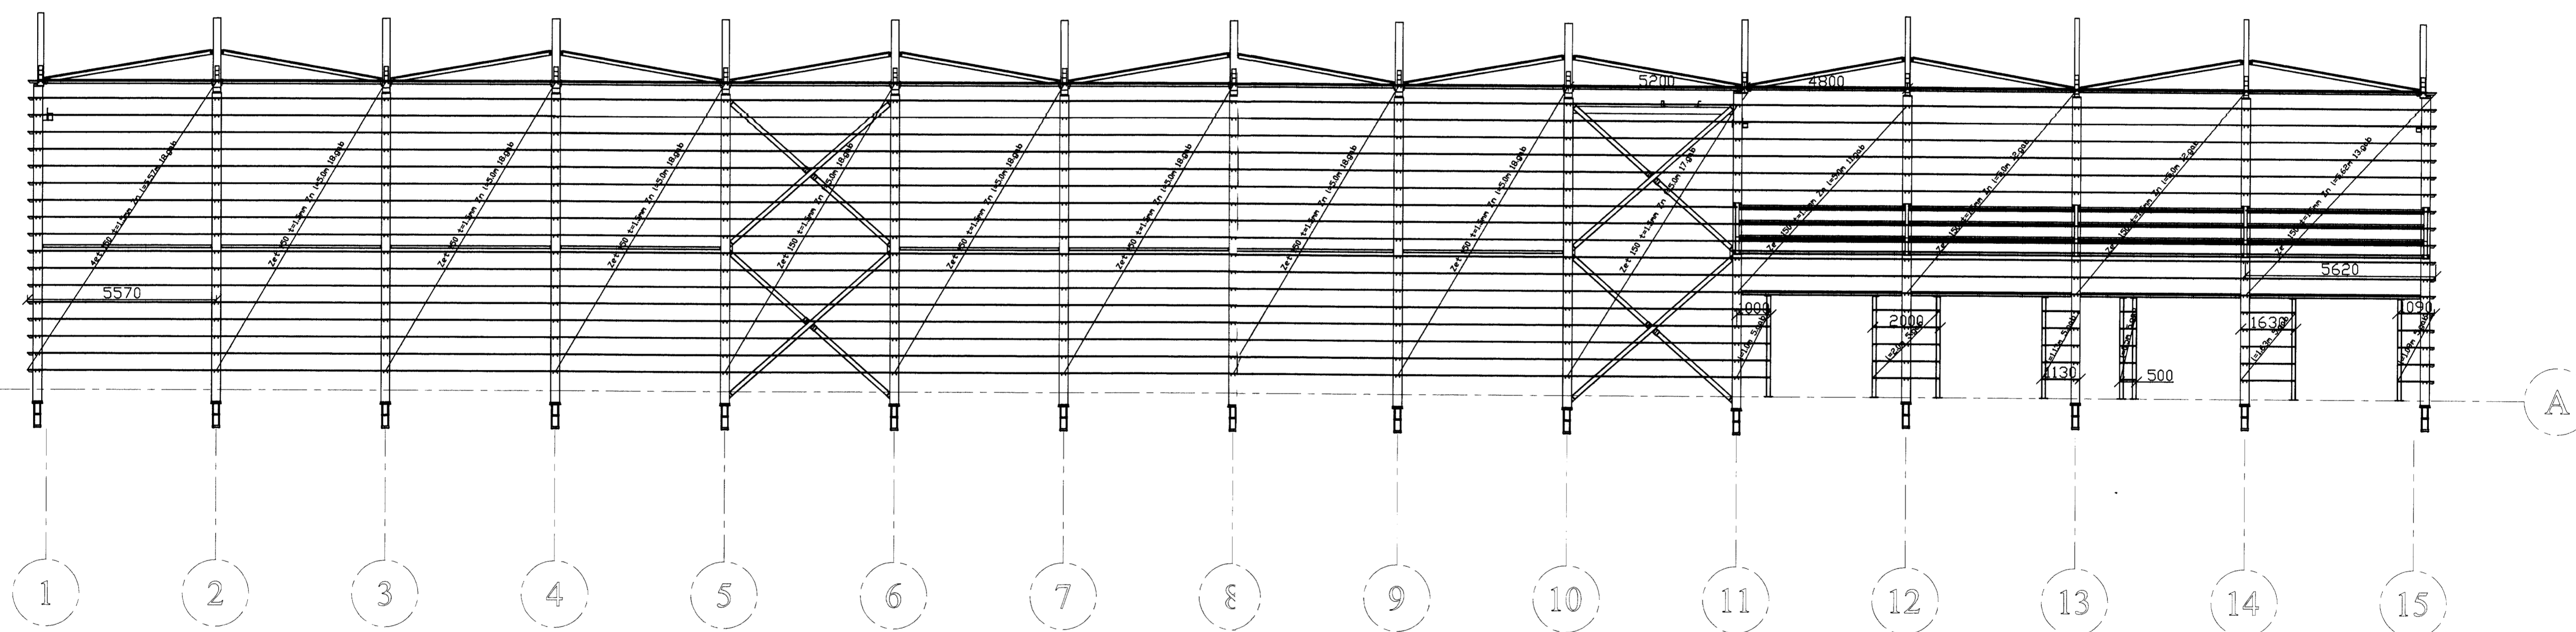

Metāla Būvkonstrukcijas S.B.C.			Object COLD STORE AND ADJOINING SERVICE AREA	Maker's label 10072007-	
Drawn			Customer Steini og Olli ehf	Scale: M1:X	
Designed	21.09.2007	A.Bukolds	Fasāde 1-15 pa asi A	PAGE	PAGES
Checked		V.Kokis		AB-	1
Approved				1	

File: Fasades of Freezer Zet tskipums.dwg