


Figur 5-37

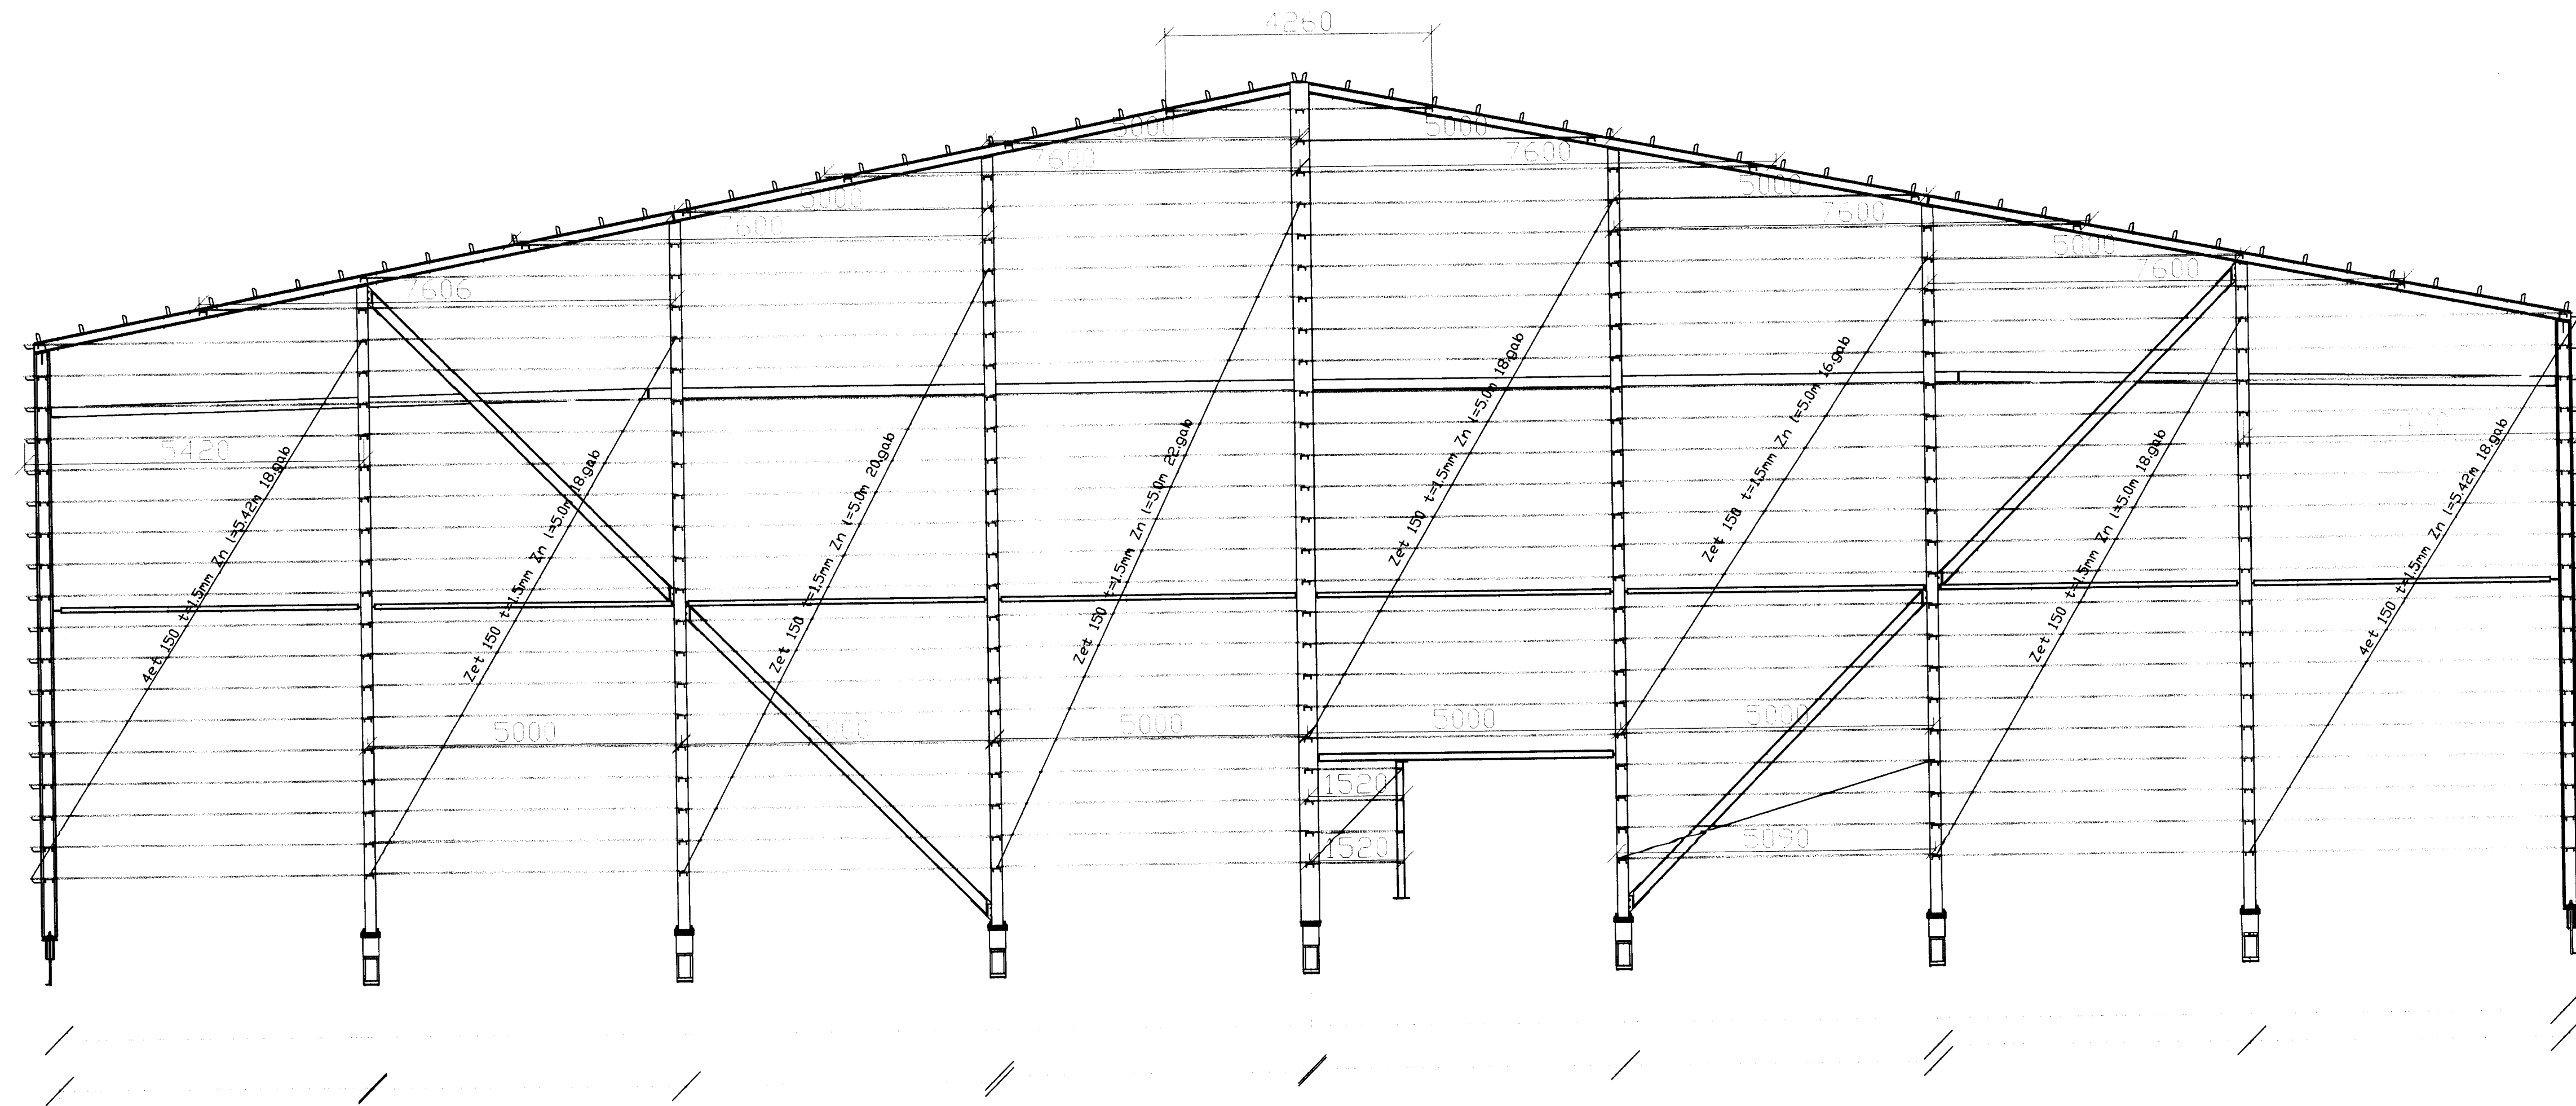

Metāla Būvkonstrukcijas <b>S.B.C.</b>		Object <b>COLD STORE AND ADJOINING          SERVICE AREA</b>	Maker's label <b>10072007-</b>
Drawn		Customer <b>Steini og Olli ehf</b>	Scale: <b>M1:X</b>
Designed <b>21.09.2007</b>	<b>A.Bukolds</b>	<b>Fasāde A-J          pa asi 1</b>	PAGE <b>PAGES</b>
Checked	<b>V.Koķis</b>		AB- <b>1</b>
Approved	<i>[Signature]</i>		1