

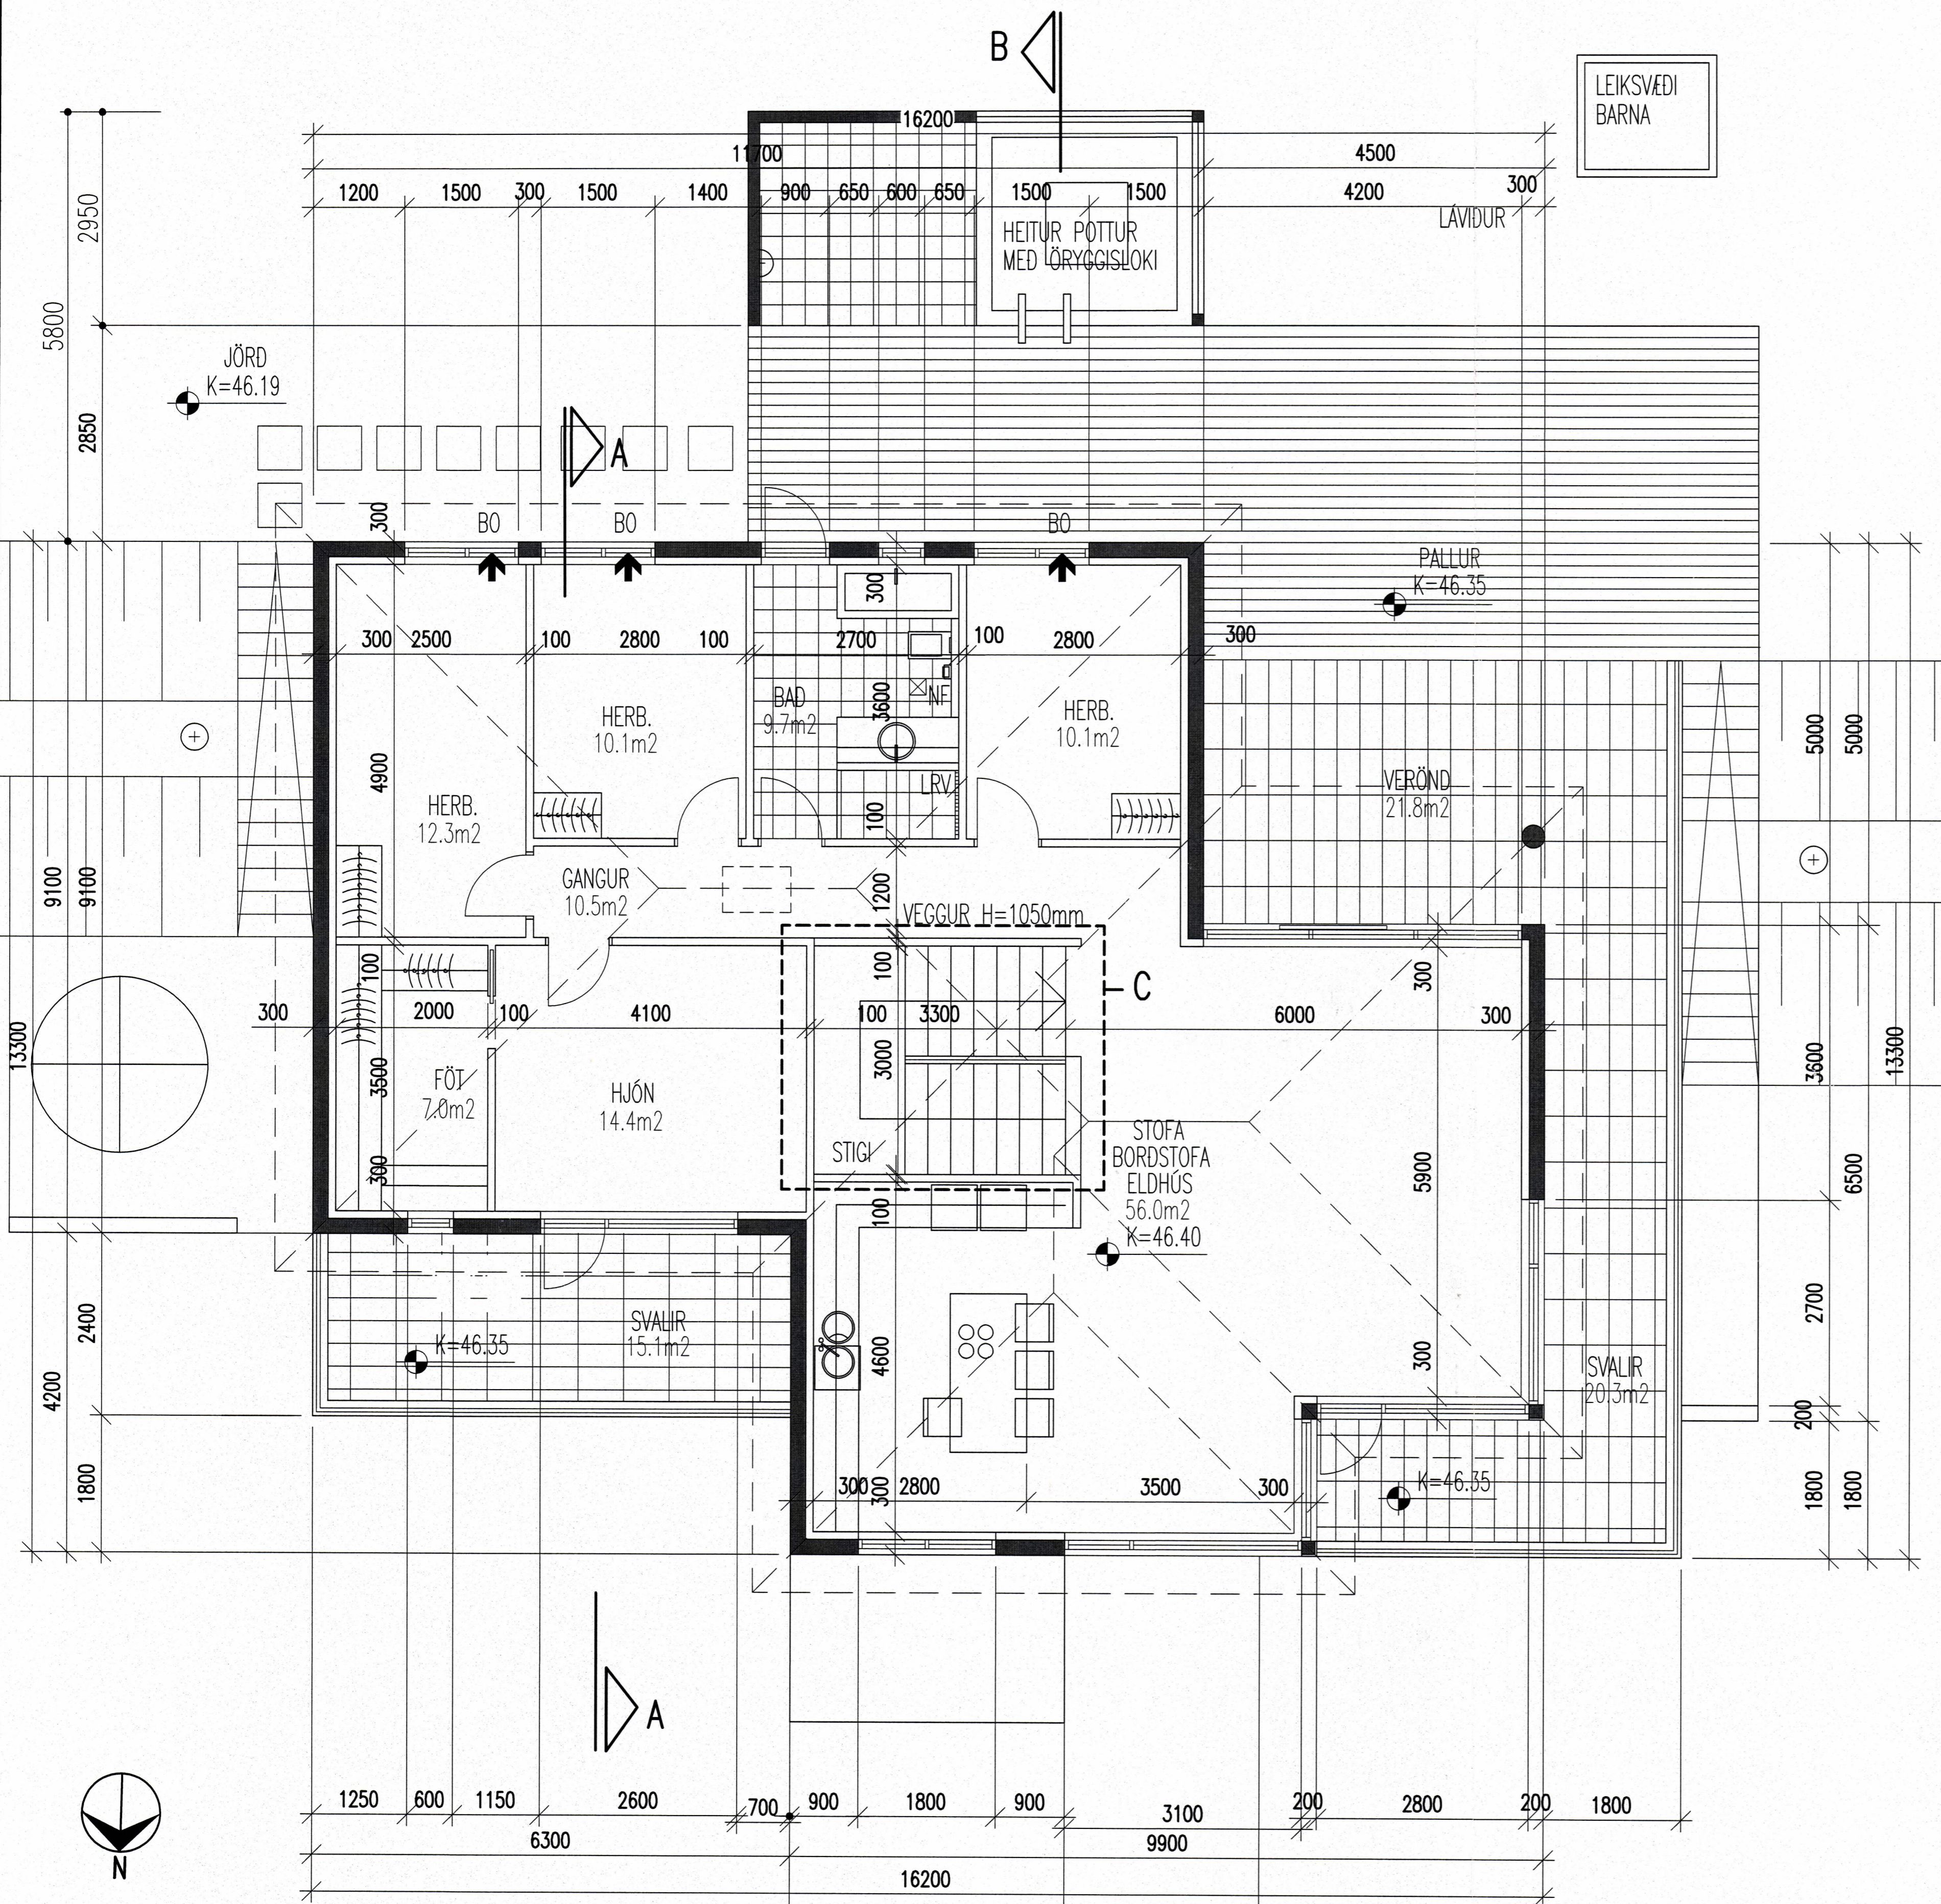
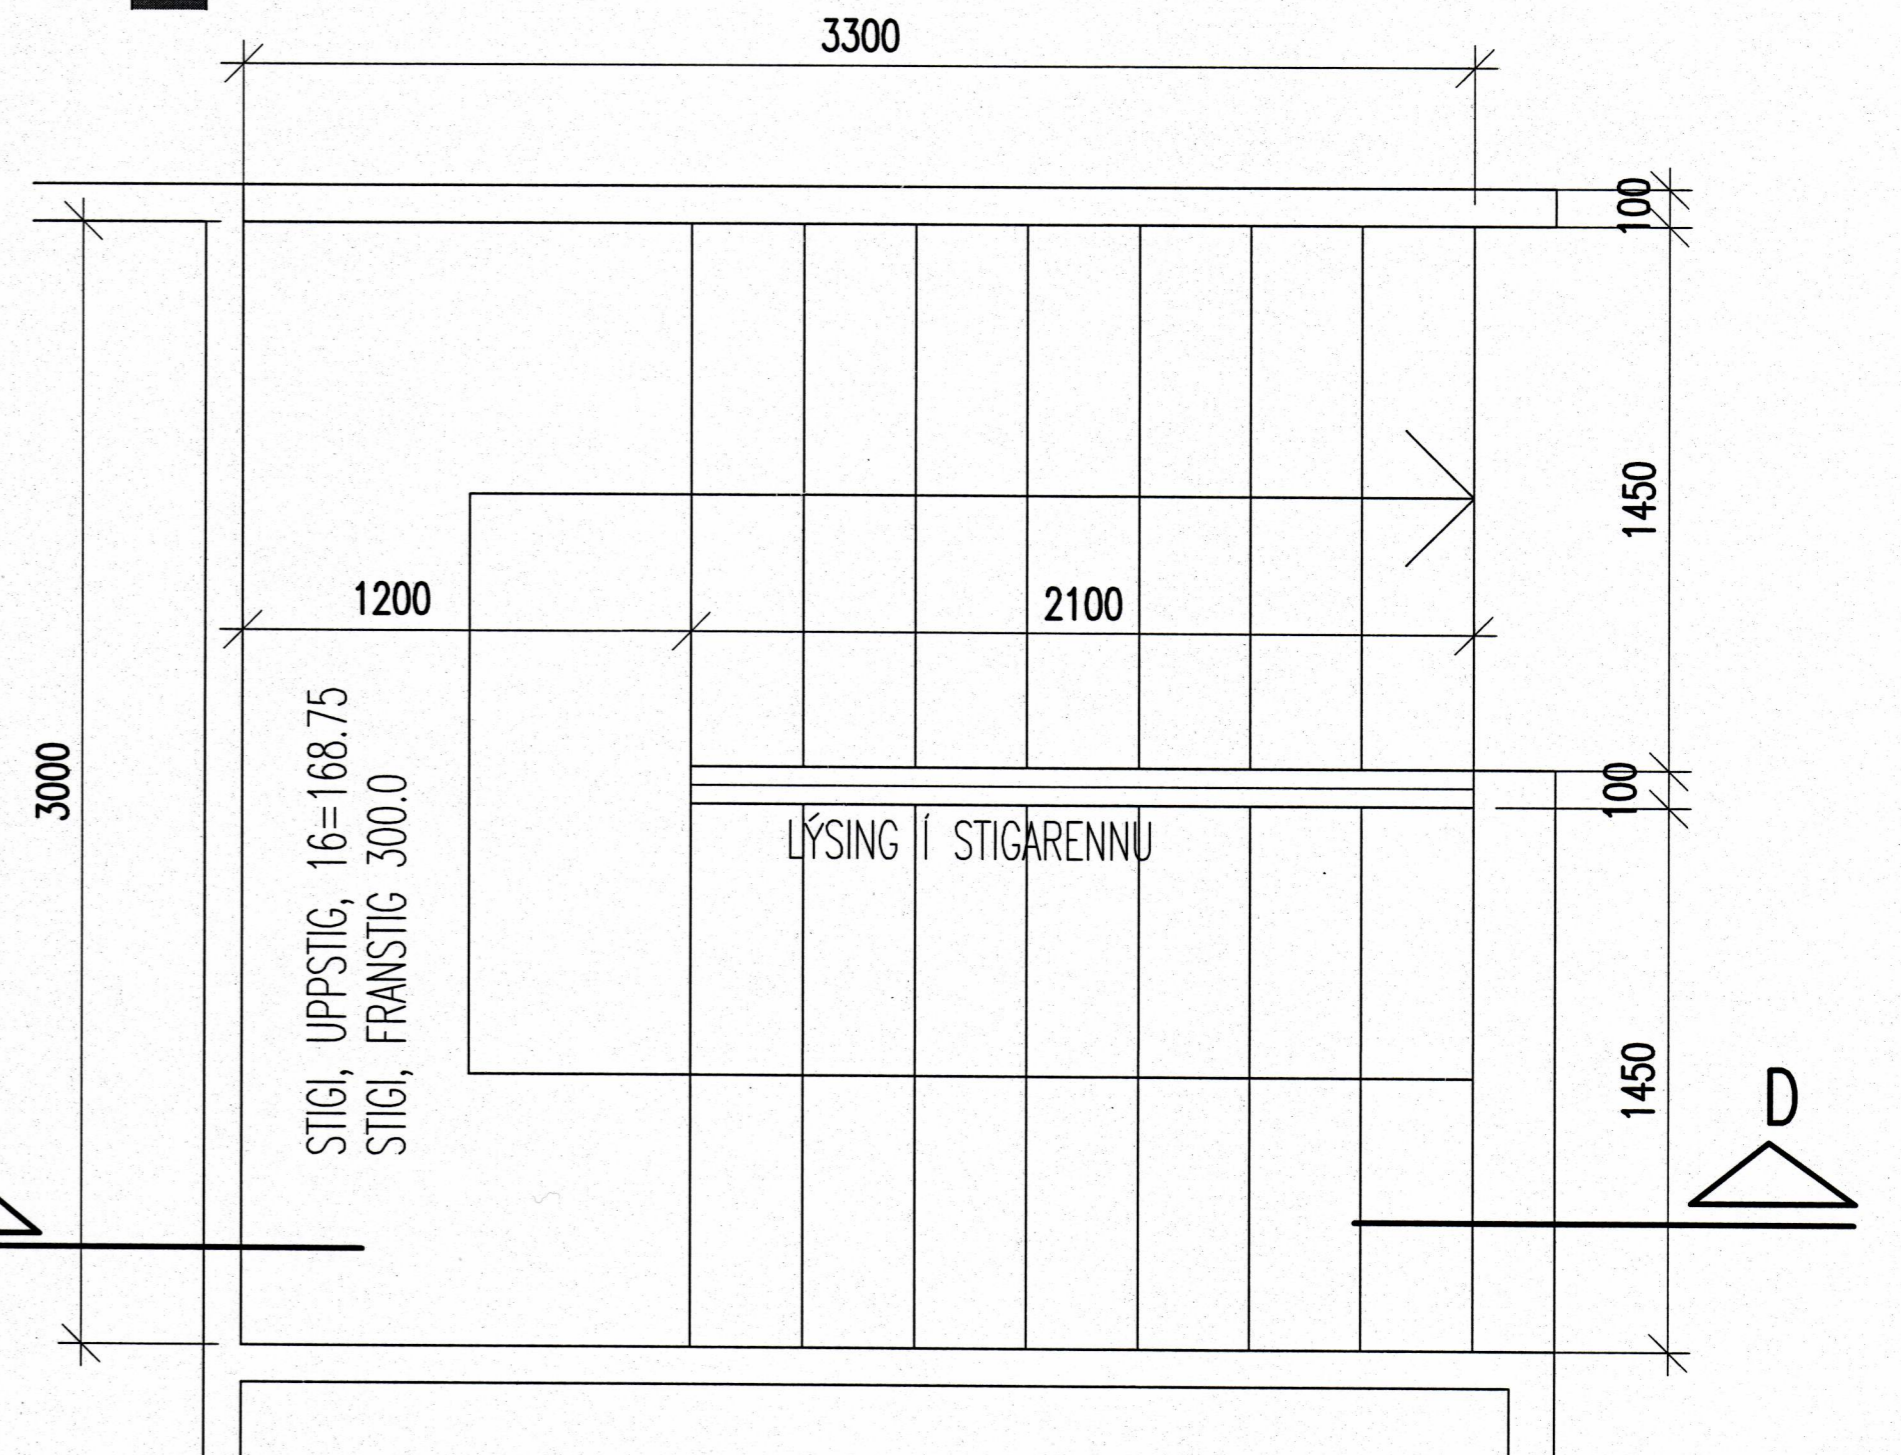


SAMÞYKKT AF BYGGINGARFULLTRÚA
3. FEB. 2010
BYGGINGARFULLTRUINN Í VESTMANNNAEYJUM

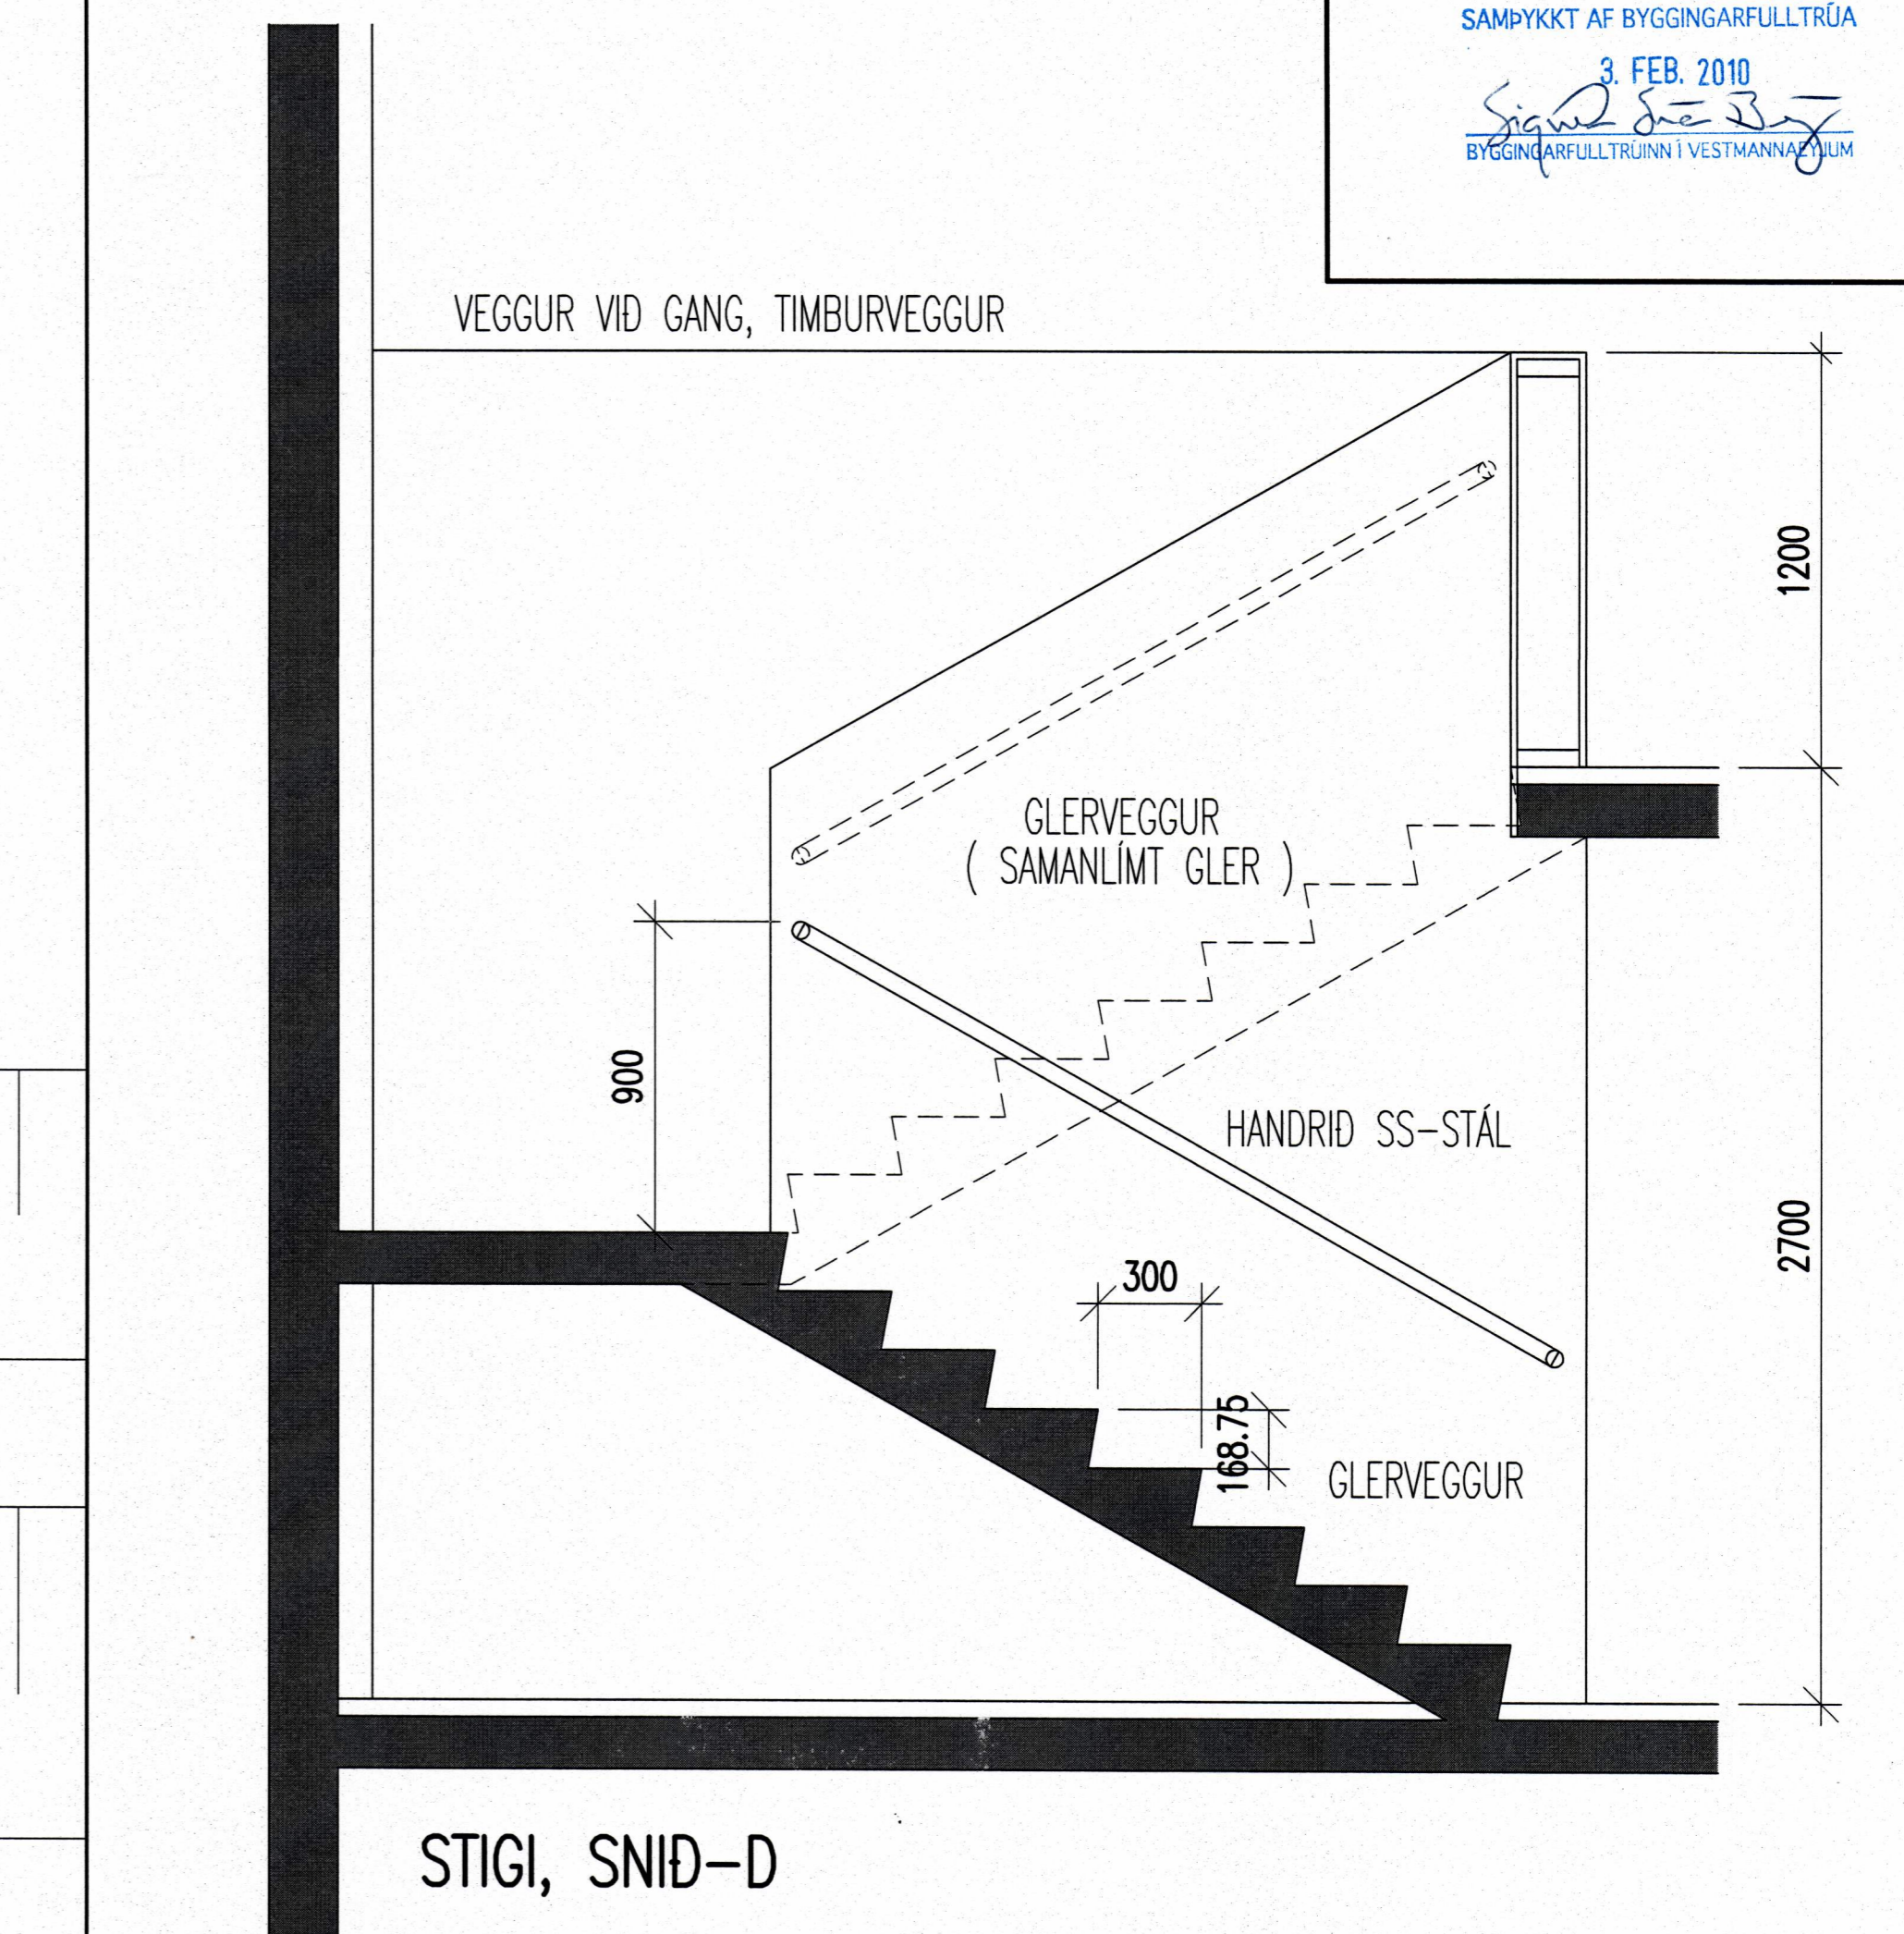

GRUNNMYND 2. HÆÐ, MKV. 1:100

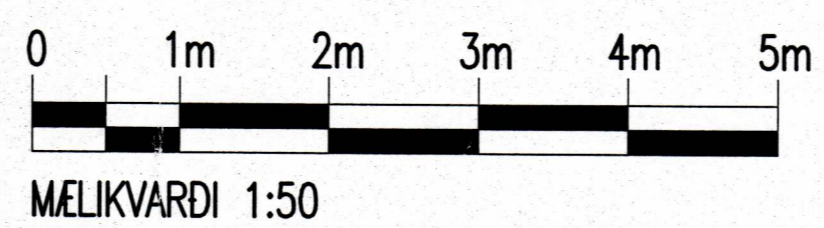

STIGI, PLAN-C

MKV. 1:50 30.09.2009	LITLAGERDI 23, VESTMANNNAEYJUM	(09) 2.02
	HÖNNUN: ES	
	JeES ARKITEKTAR	
	<small>JÓN STEFAN EYJARSSON, KT1270976-3609 SMÍ 616 9466 EINAR STEFANSSON, KT1040650-4829 TÍÐI SMÍ 690 3656 E-mail: jonsi@mitt.is, einarstef@mitt.is</small>	
GRUNNMYND 2. HÆÐ		