



SNID-AA, MKV. 1:100

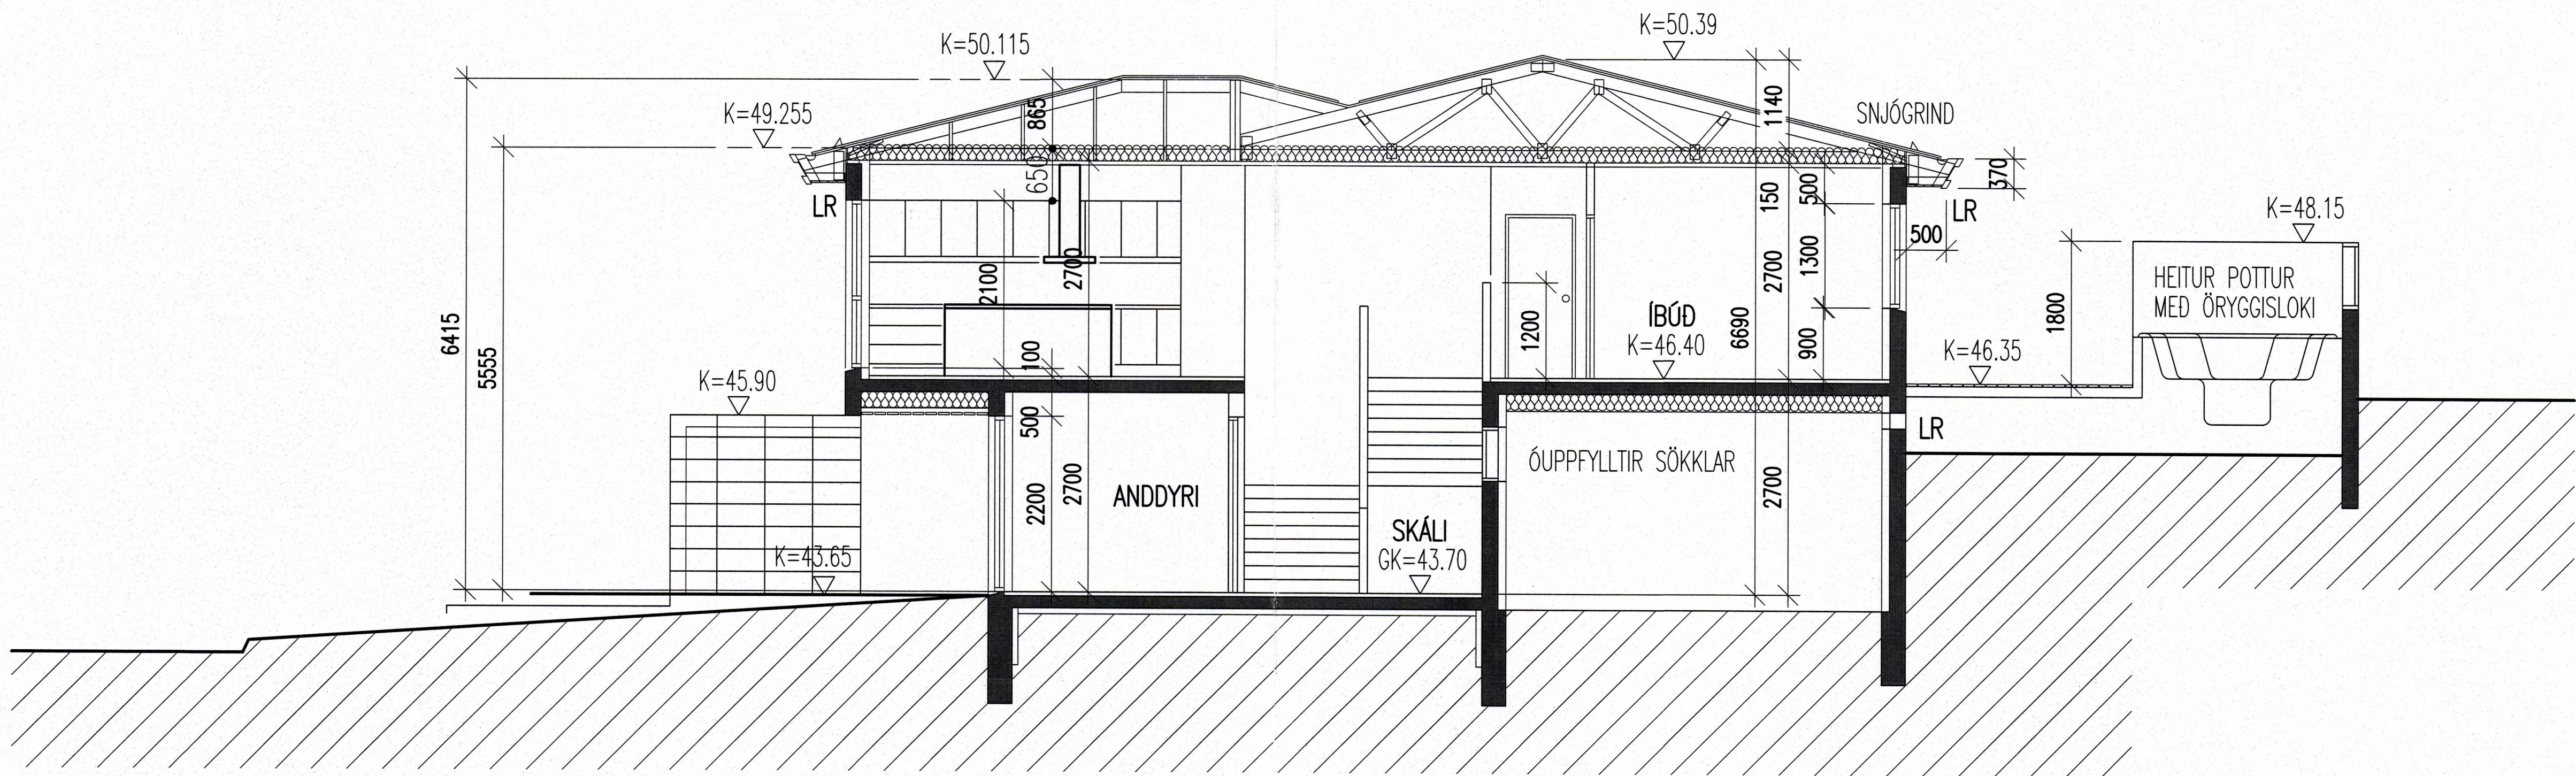

SNID-BB, MKV. 1:100

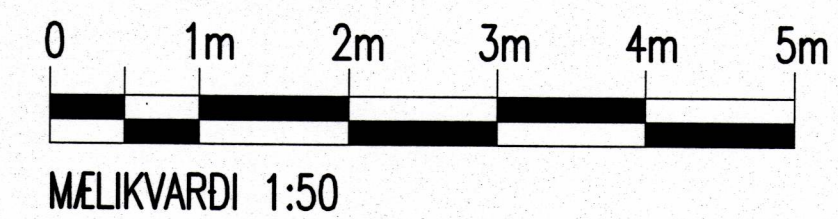

MKV. 1:50 30.09.2009	LITLAGERDI 23, VESTMANNAEYJUM	(09) 2.04
	HÖNNUN: ES	JeES ARKITEKTAR
	JÓN STEFAN ENARSSON KT270976-3609 SMI 616 9466 EINAR STEFANSSON KT040350-4829 TITI SMI 690 3656 E-mail: jonsi@mitt.is, einarstef@mitt.is	<i>Einastef</i>
	SNID-AA OG SNID-BB	

ÖLL MÁL 1 mm