
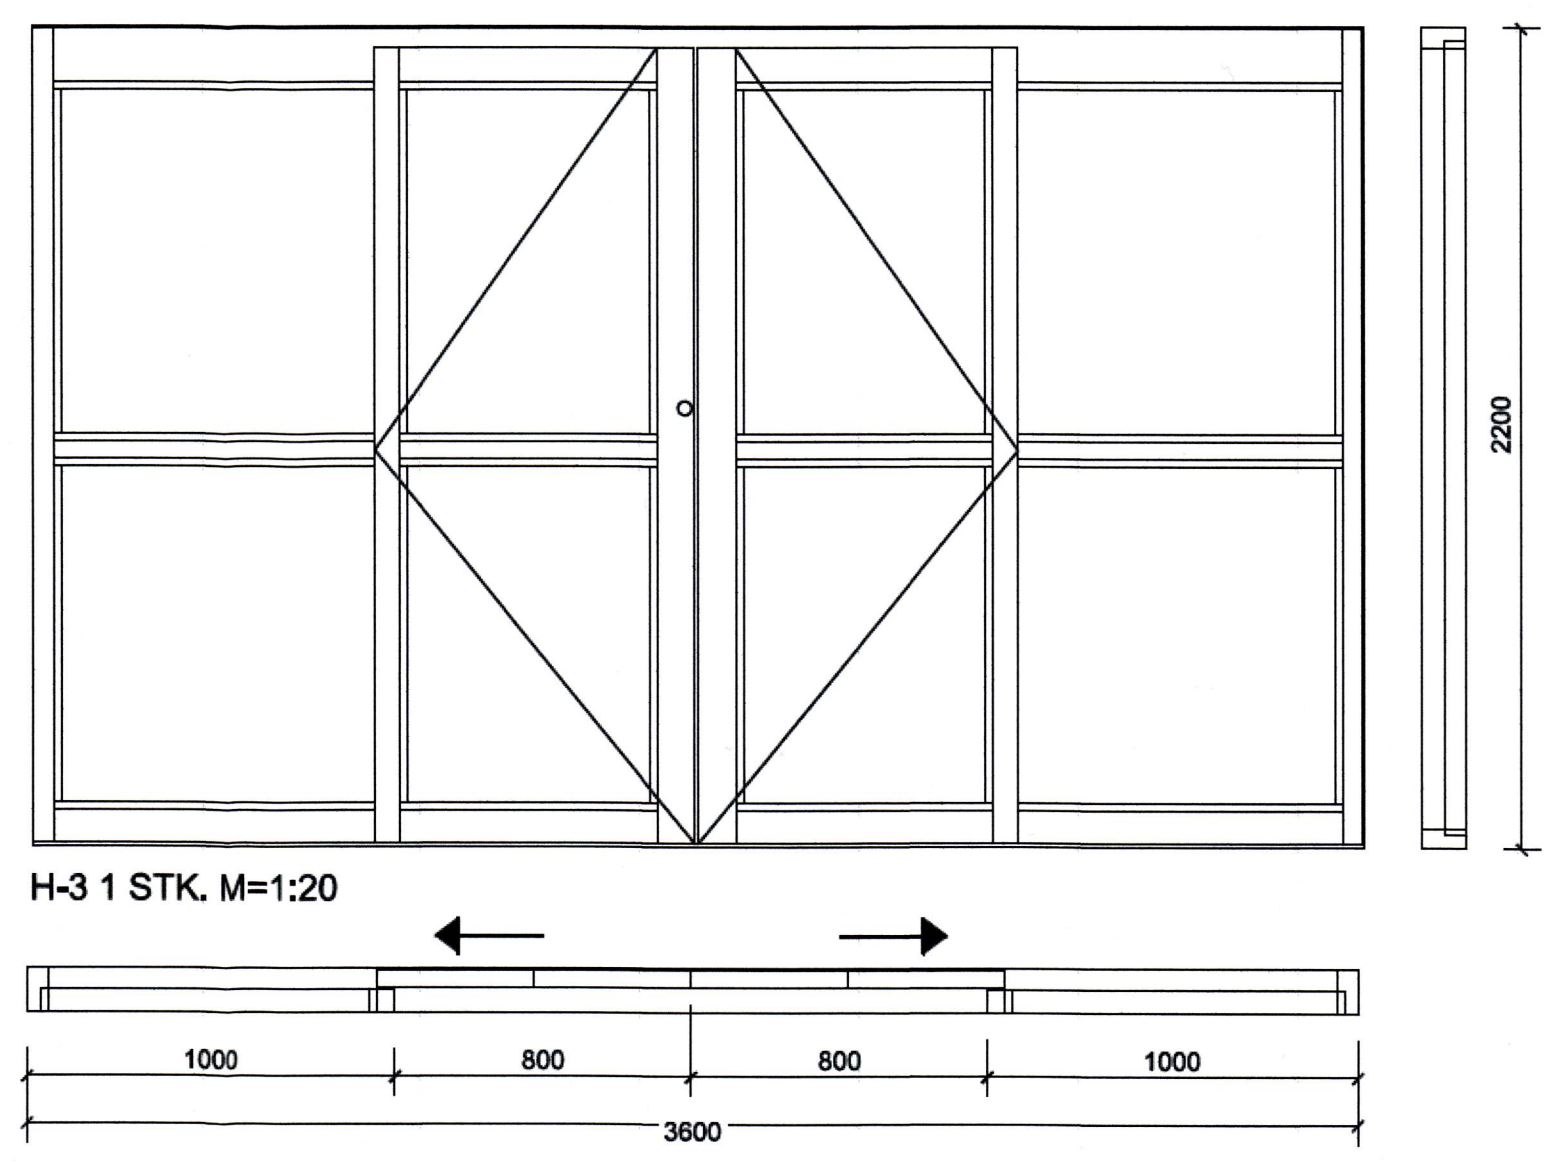
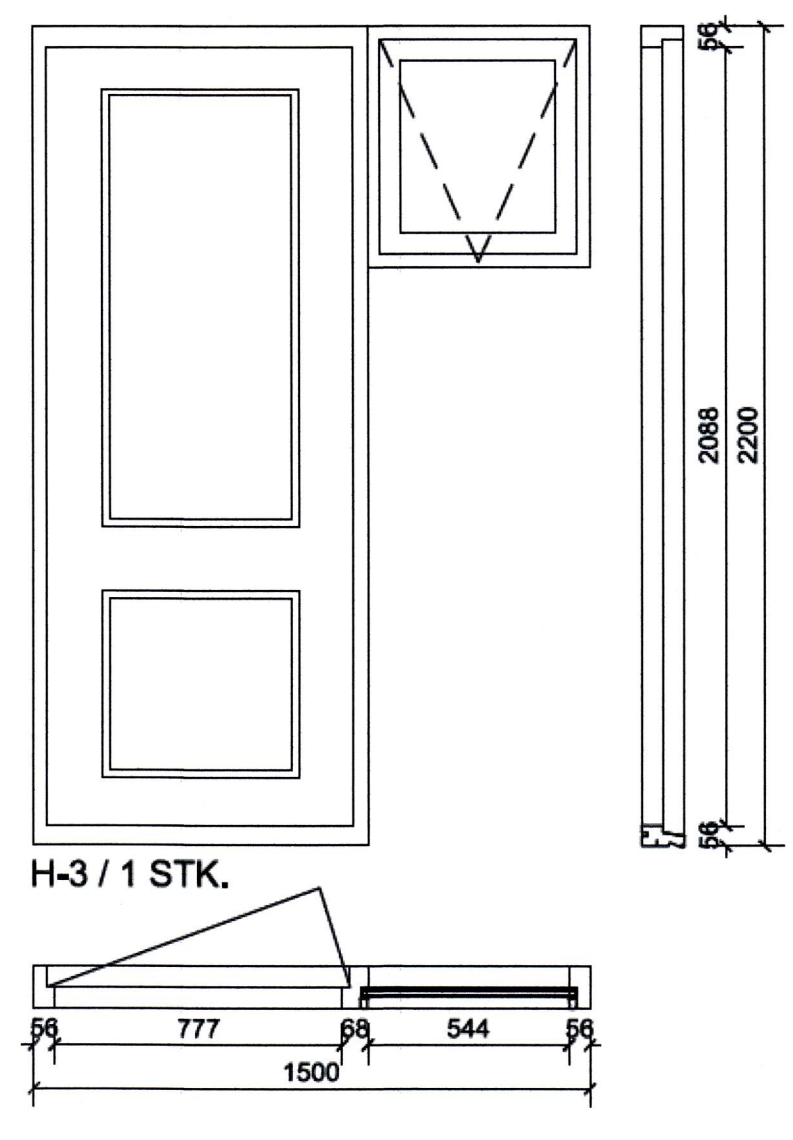
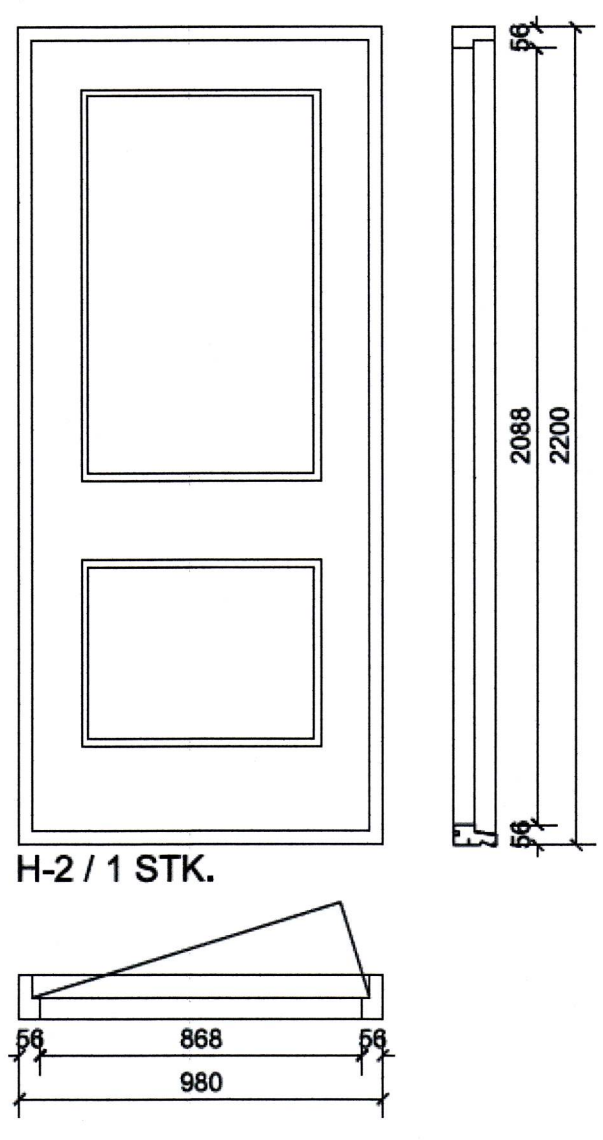
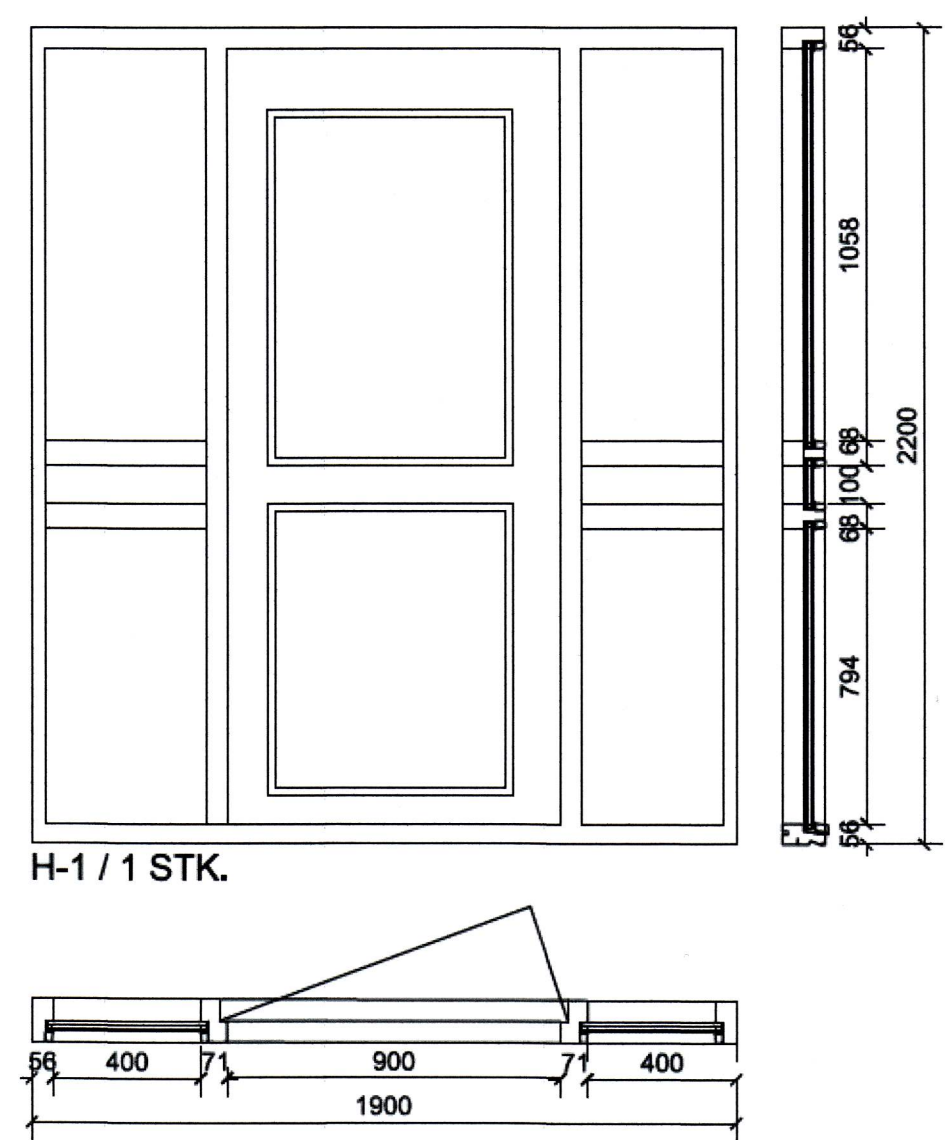
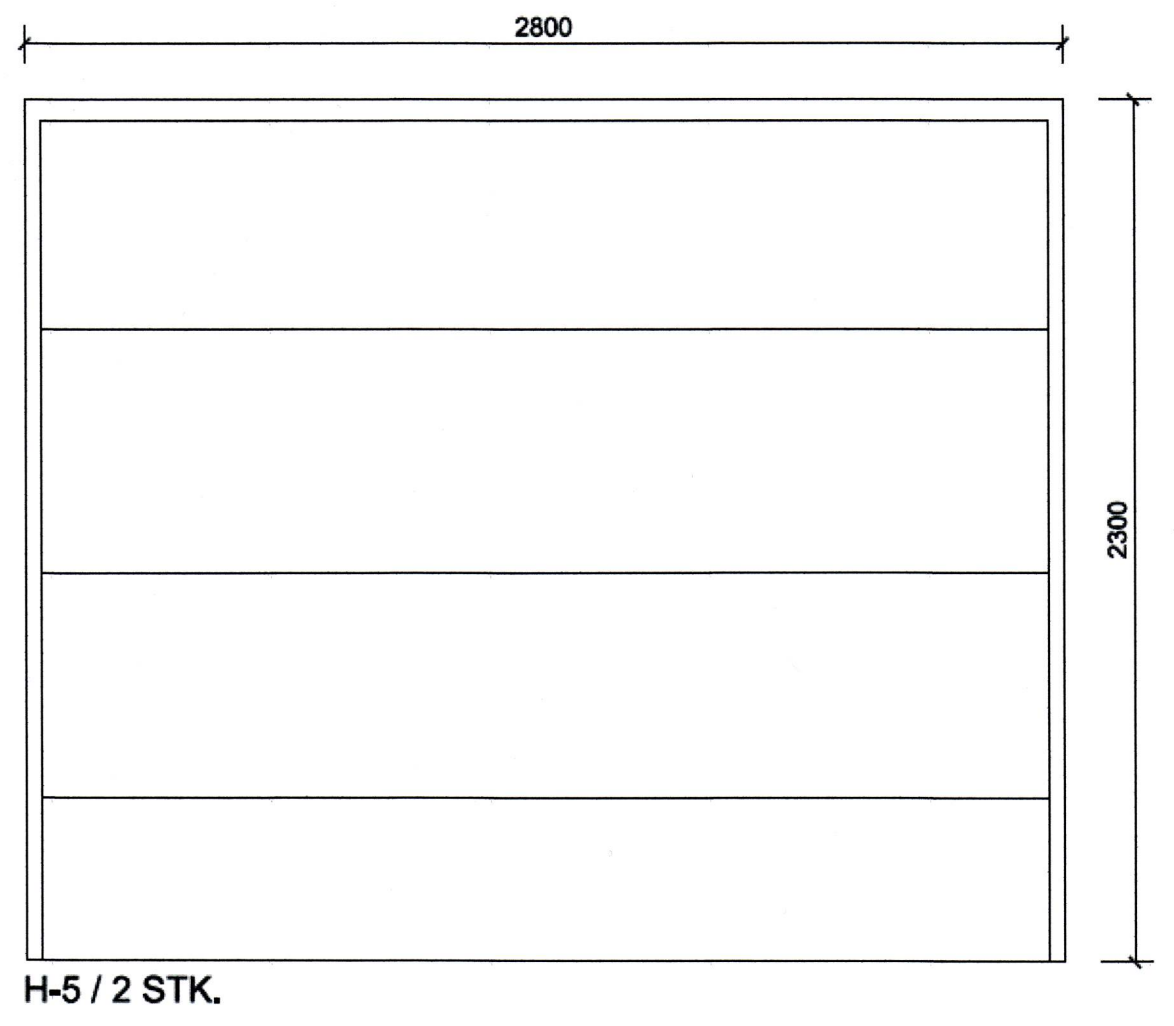
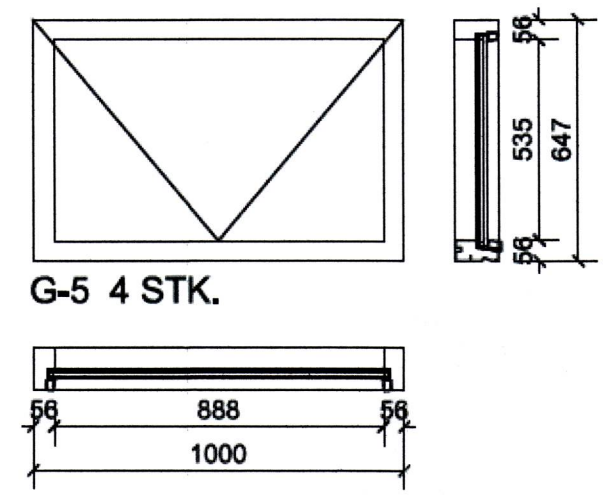
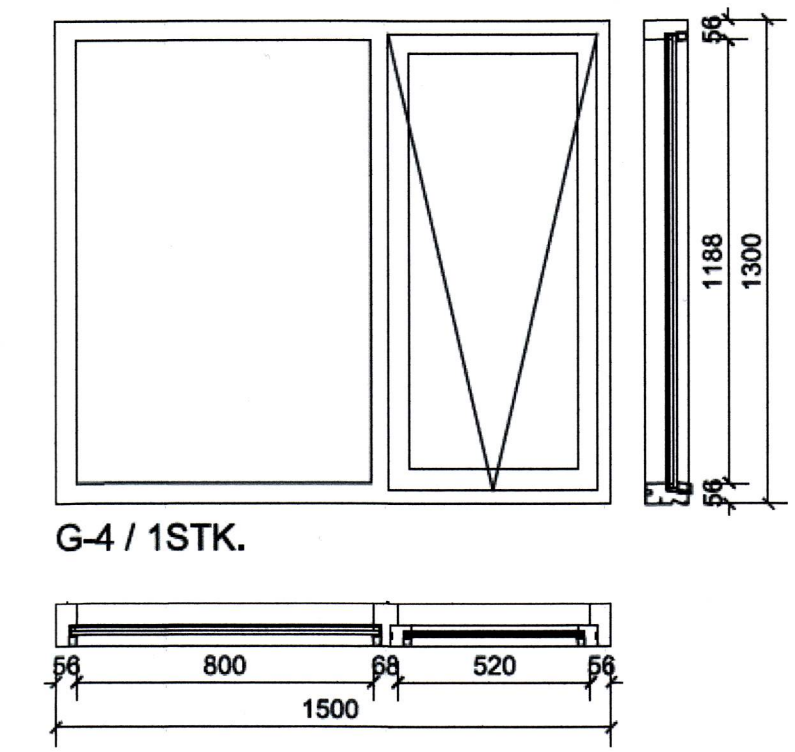
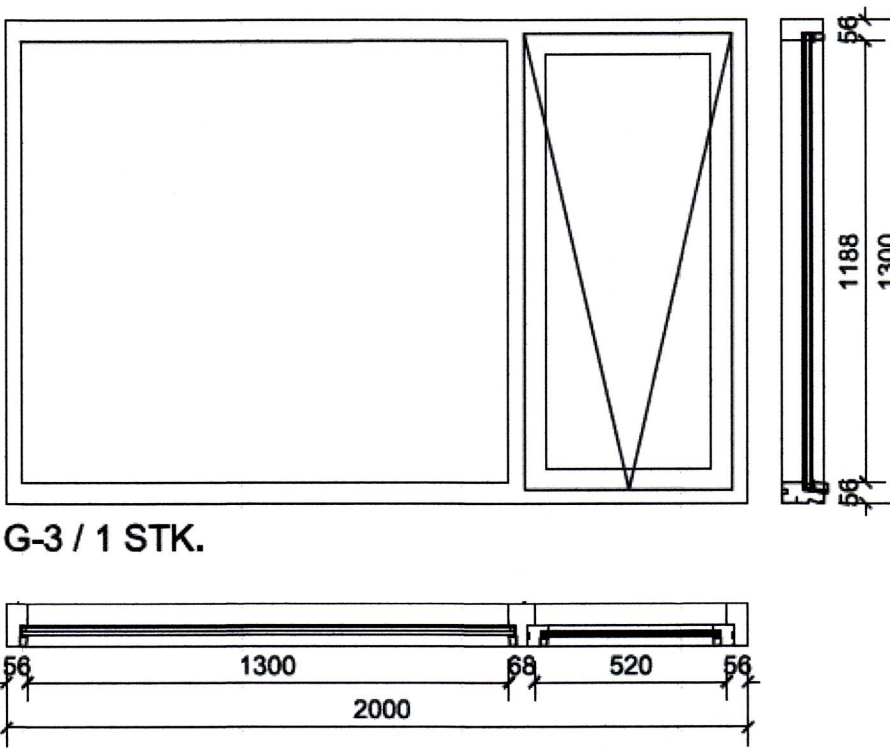
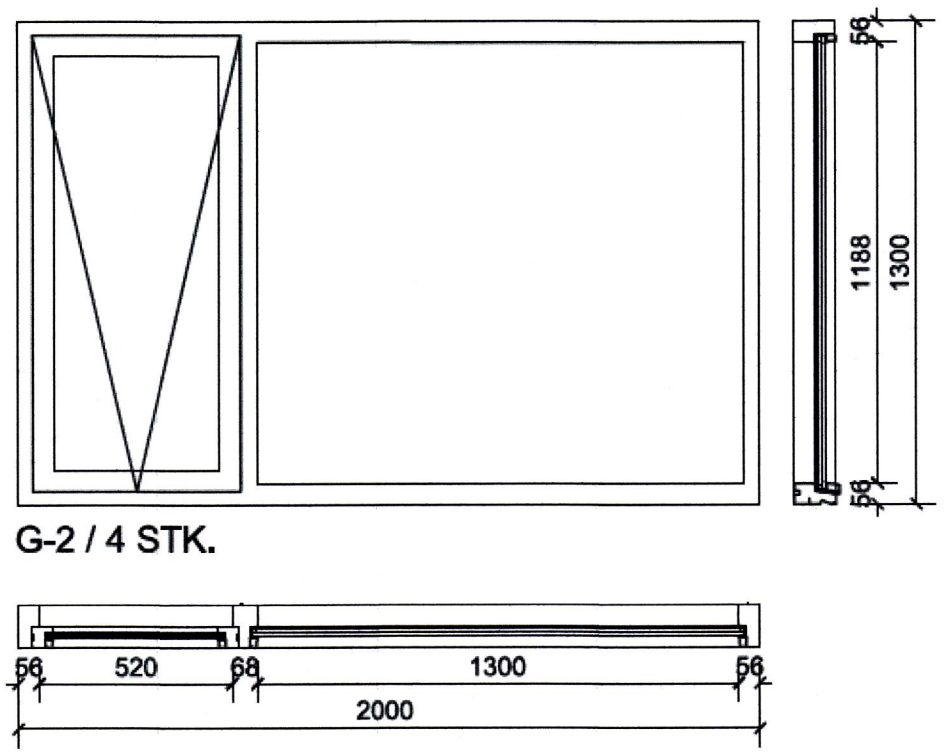
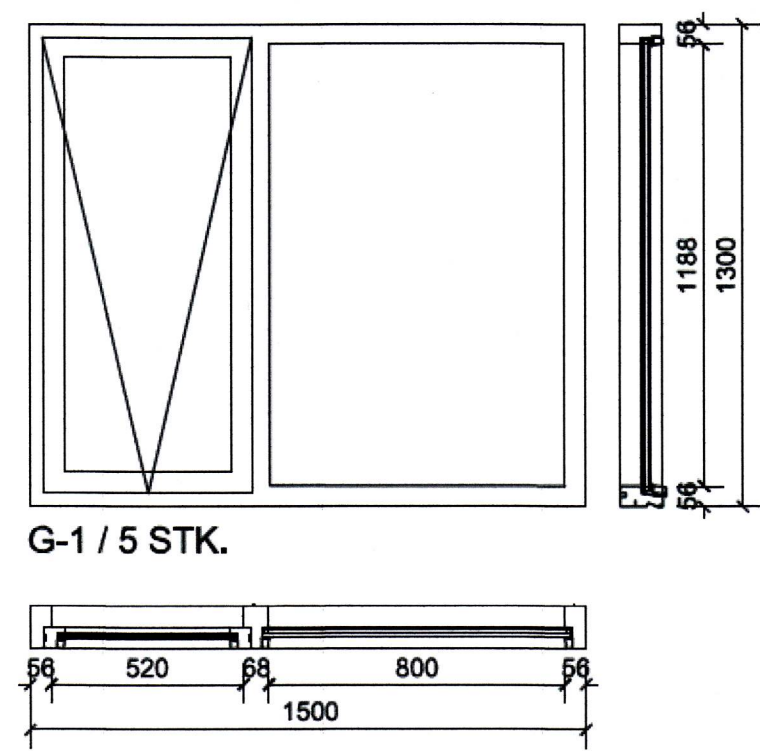
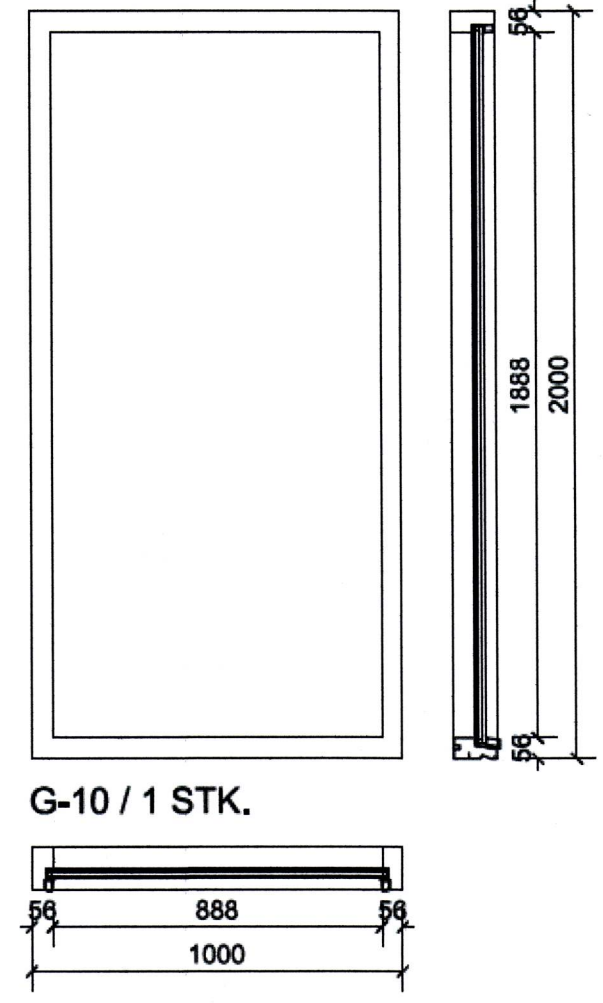
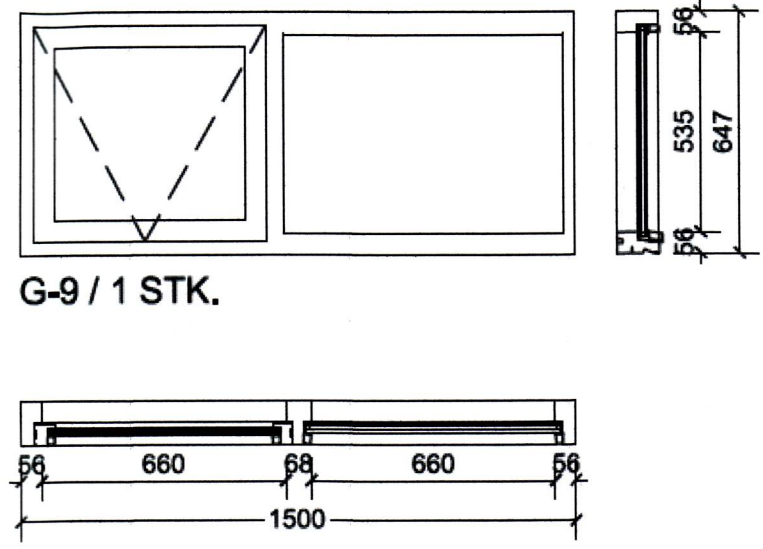
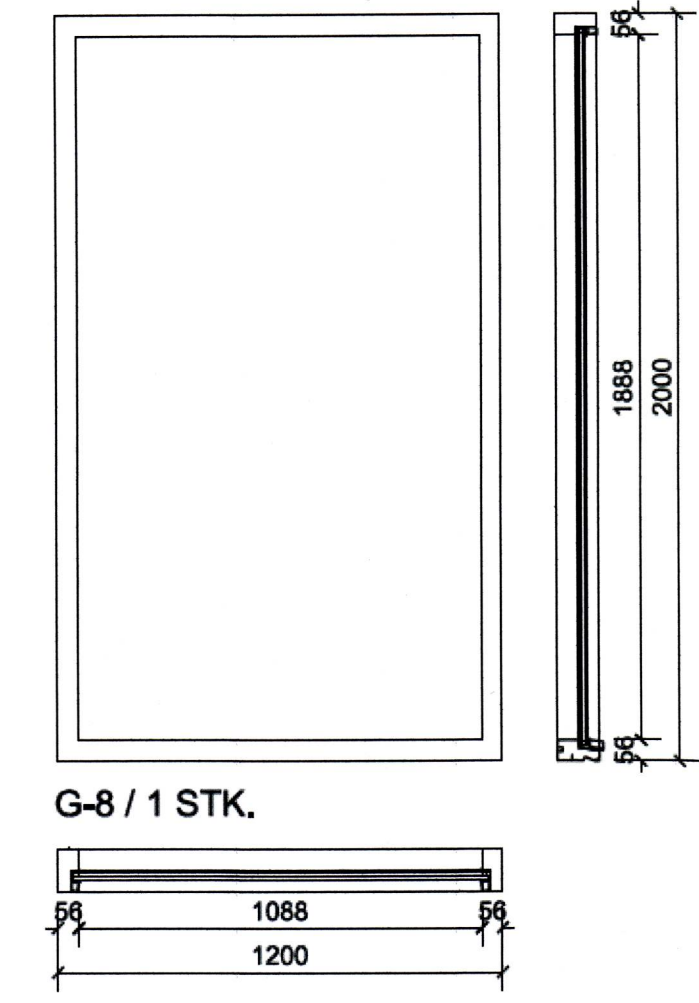
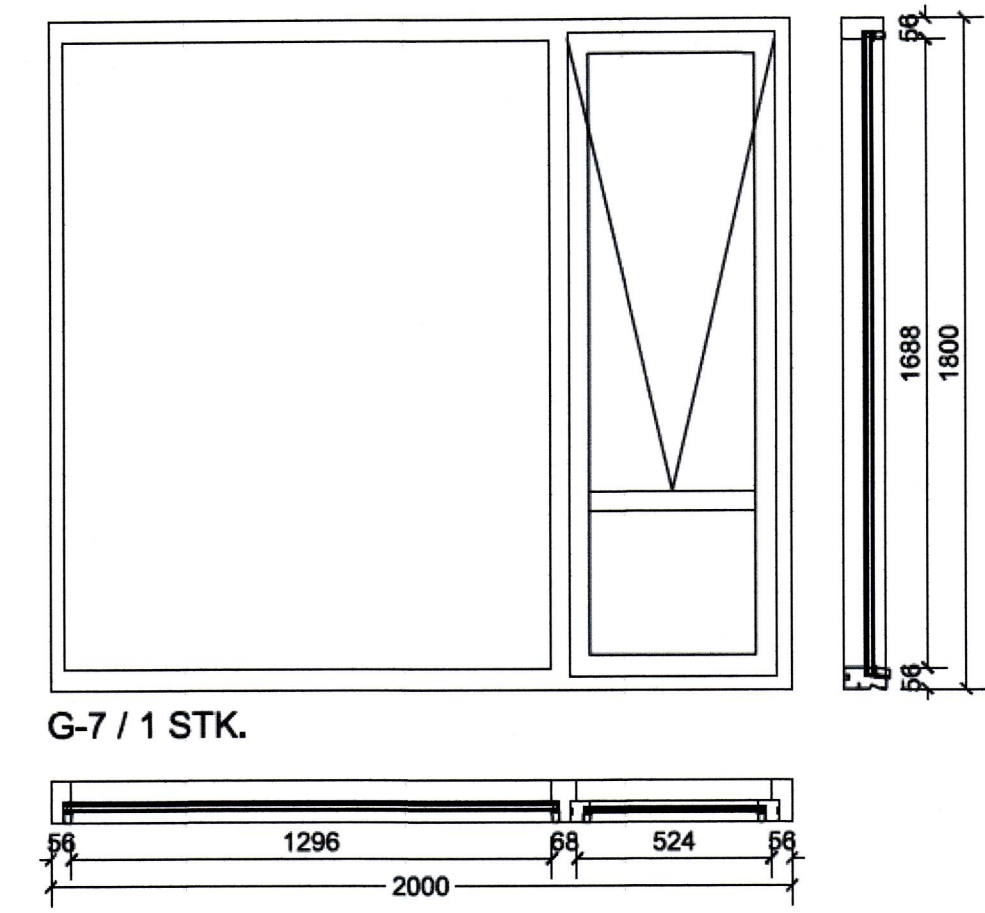


1 2 3 4 5 6 7 8 9 10 11 12

SAMÞYKKT AF DYCCINGARFULLTRÖA  
 19. JUNÍ 2015  
 DYCCINGARFULLTRÖA VESTMANNNAEYJUM

UNDIRRITUN SAMRÆMINGARHÖNNUÐAR  
*Þórunn Þórunnarsdóttir 220623-046*

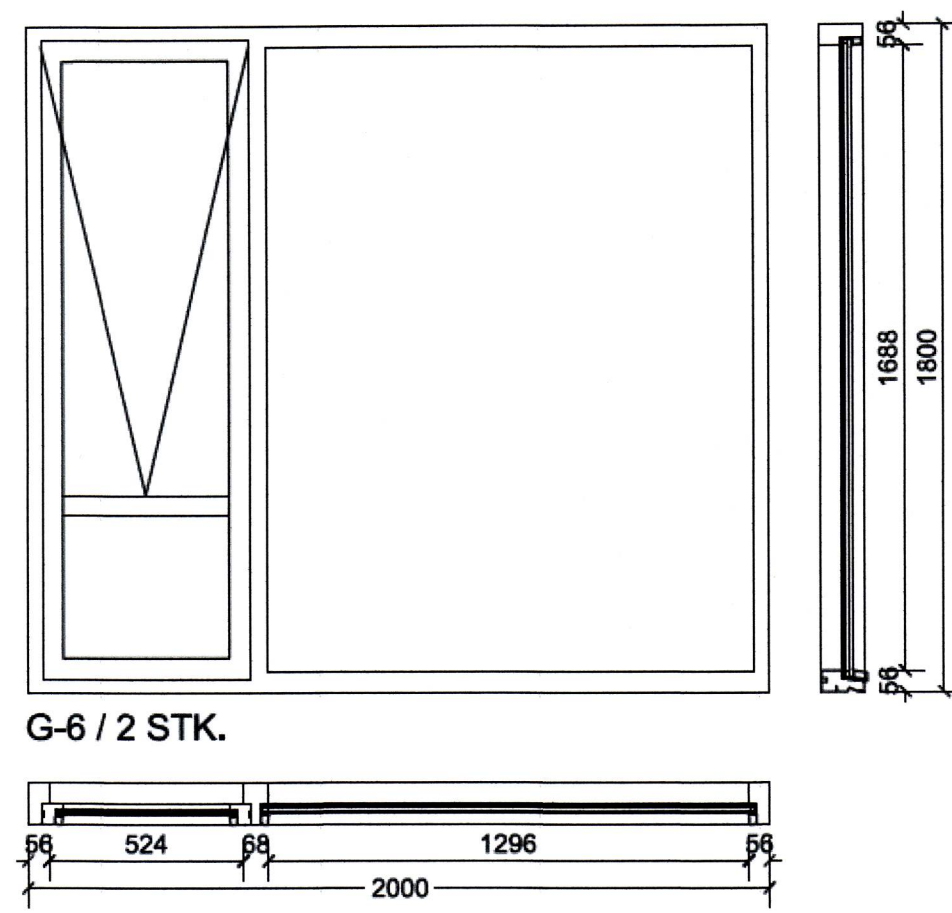

TILVÍSUN

ÚTG. DAGS SKÝRINGAR TEIKN. HANN RYNT SAMÞ.

**tpz** teiknistofa

Kirkjuveg 23 900 Vestmannaeyjum  
 Sími 481-2711  
 tpz@teiknistofa.is www.teiknistofa.is

ÚTG. DAGS NÓV 14	HANNAD BB/PZ/	MÆLIKVARÐI 1:20 (A1)
YFIRFARID BB/PZ	TEIKNAD RS	

SAMÞYKKT: *Þórunn Þórunnarsdóttir 220623-046*

LITLAGERÐI 25, VESTMANNNAEYJUM  
 EINBÝLISHÚS

GLUGGAR & HURÐAR