


5387

SAMPYKKI AF BYGGINGARFULLTRUA

07.11.2001

*[Signature]*  
BYGGINGARFULLTRUUNNI VESTMANNAREYJUM

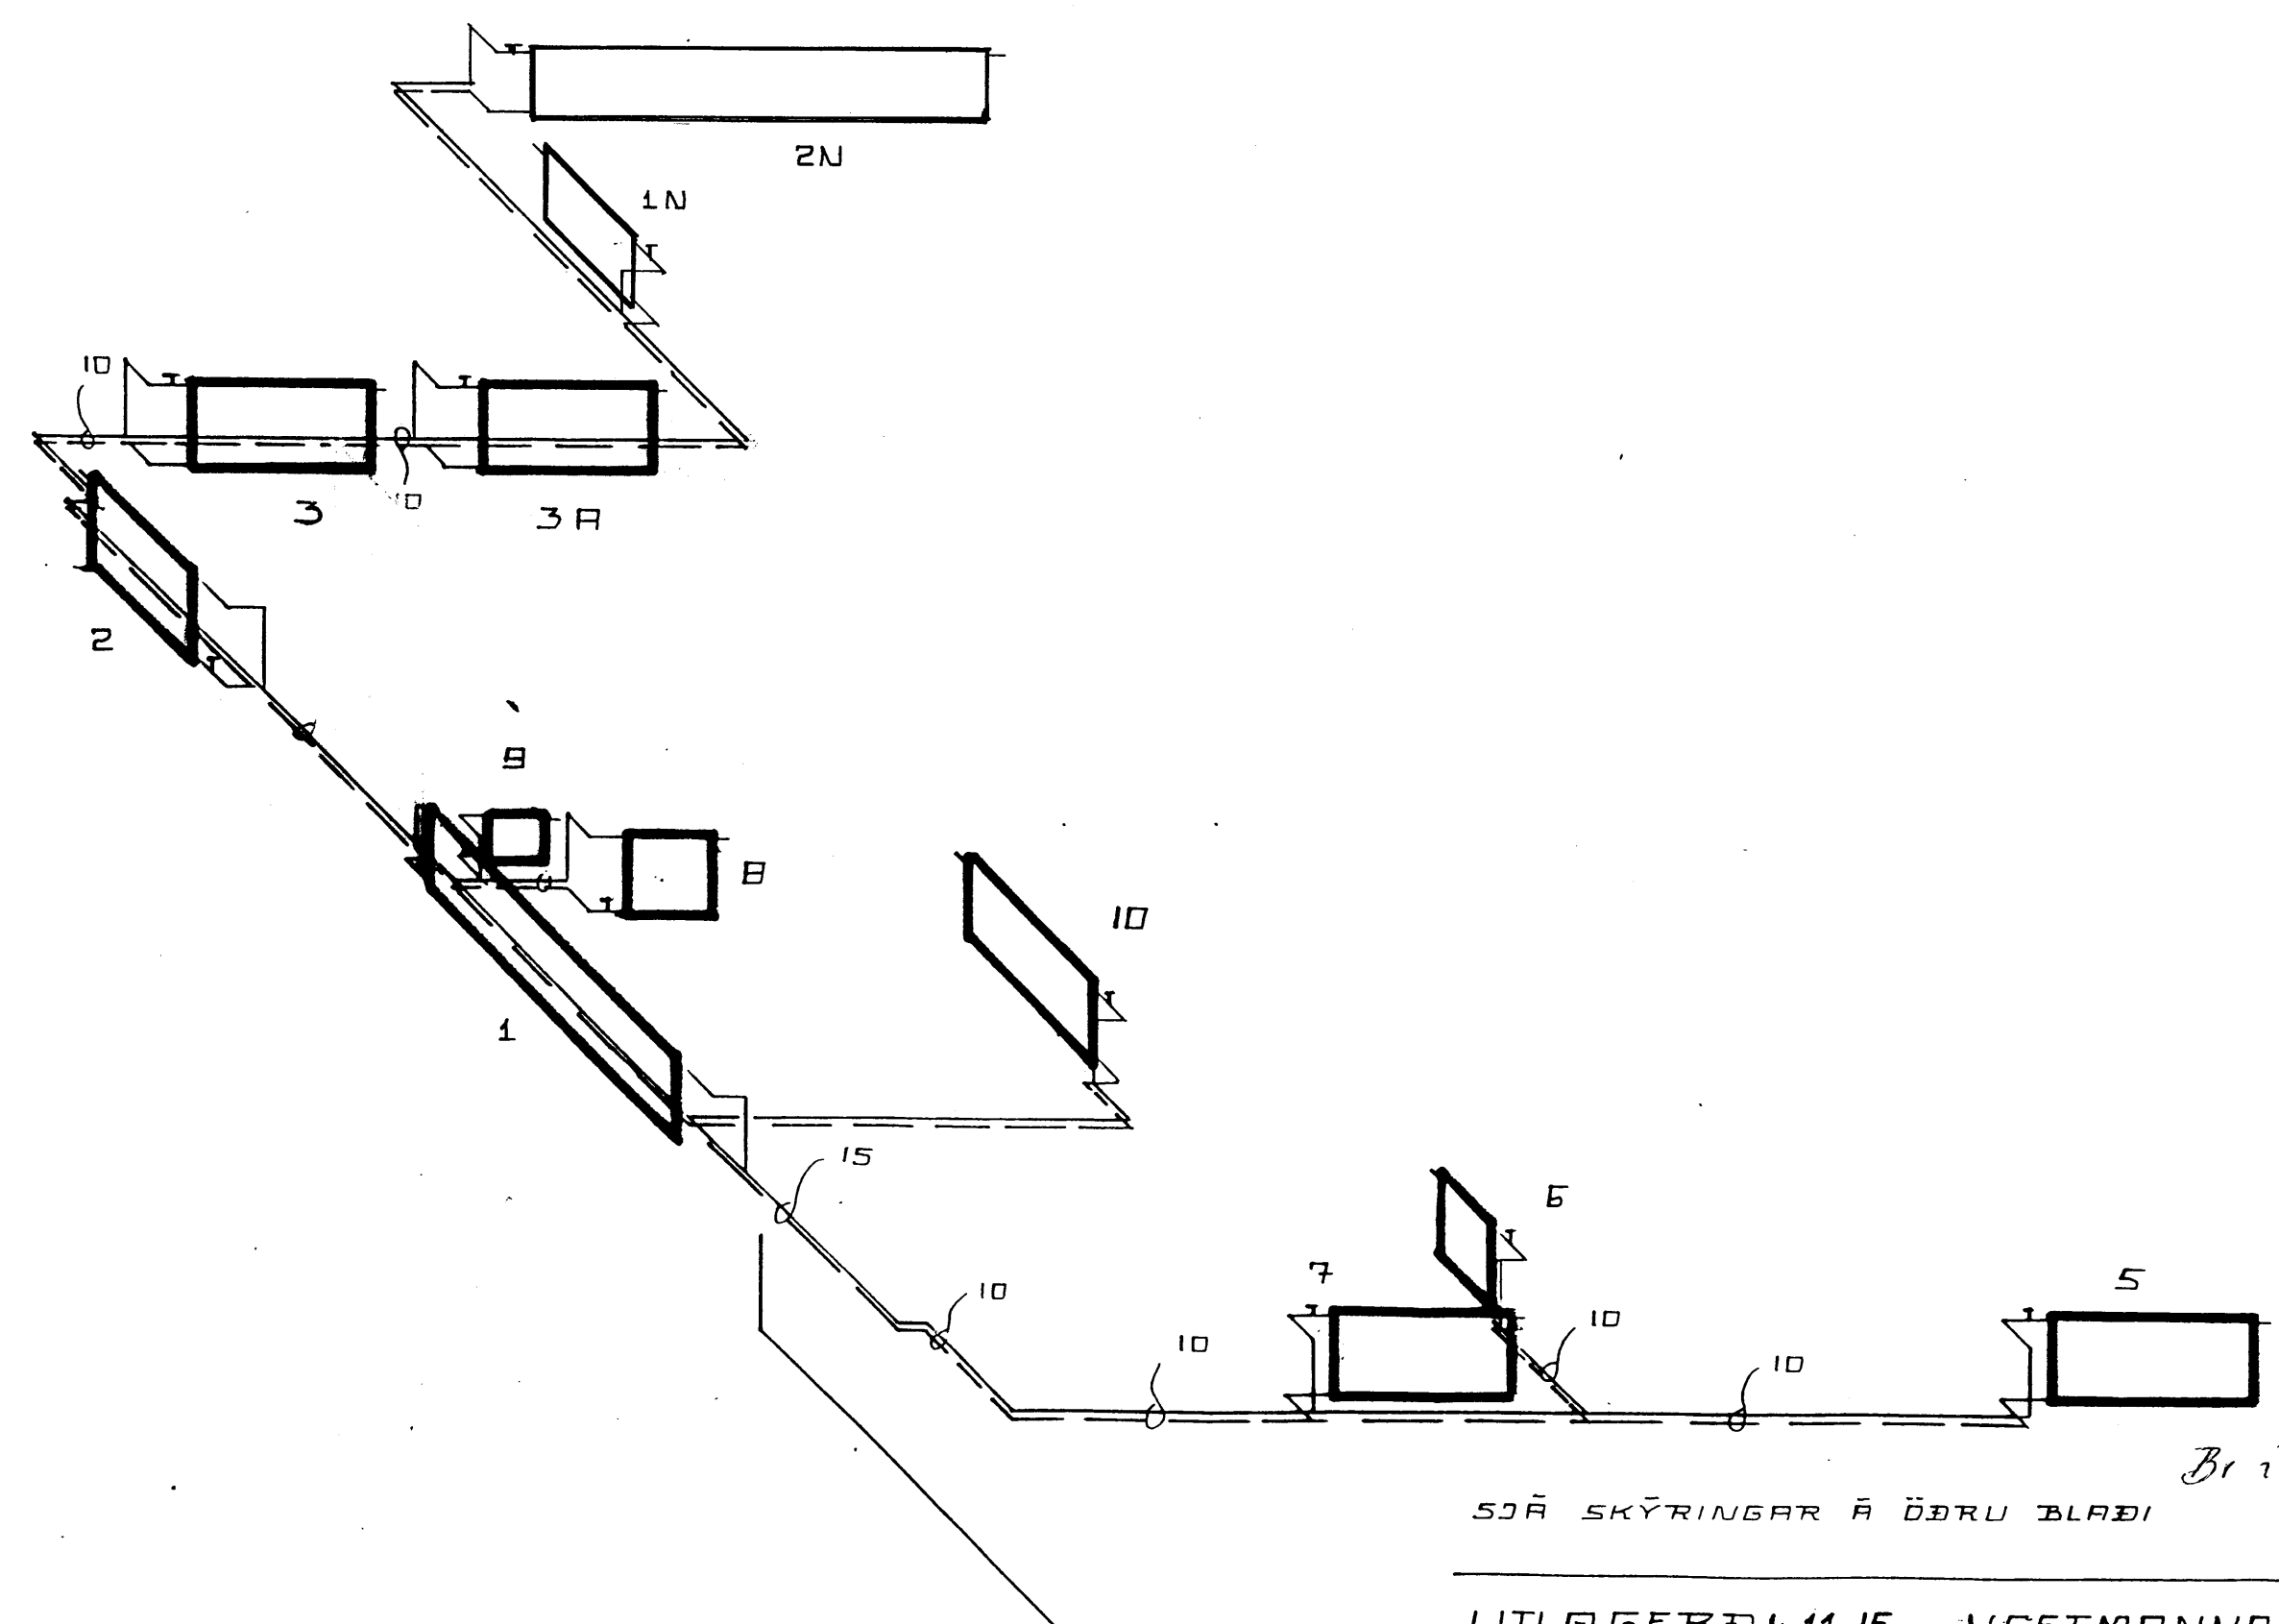

SDA SKYRINGAR A ODRU BLADI

*[Signature]*

LITLAGERÐI 11.15. VESTMANNAREYJUM  
 JUNI 1991 MKU 1:50  
 HITALDGN RUMMYND *[Signature]*  
 JOHANNES PETURSSON FTF 5-675107