
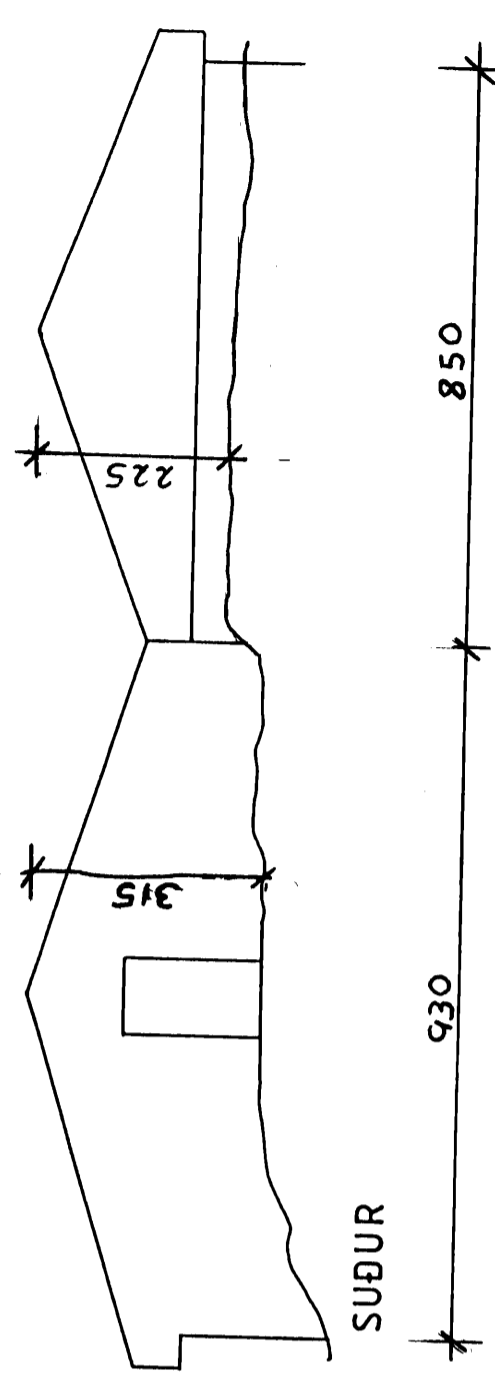
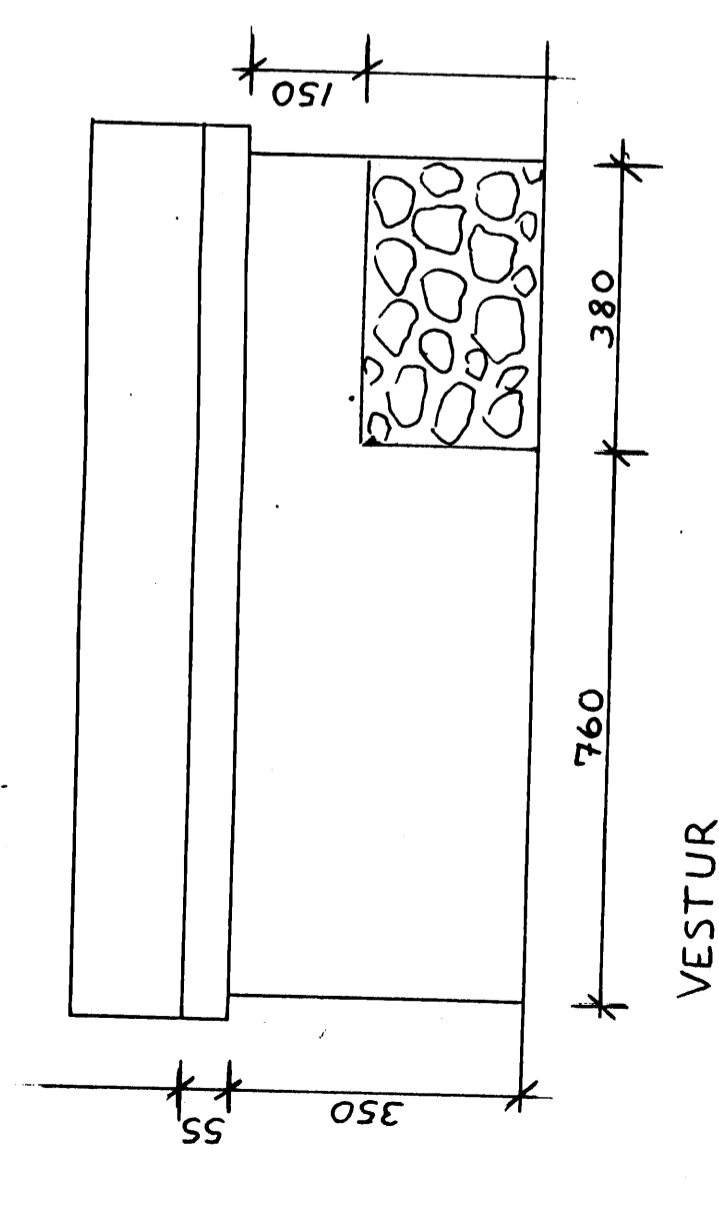


(4/17)

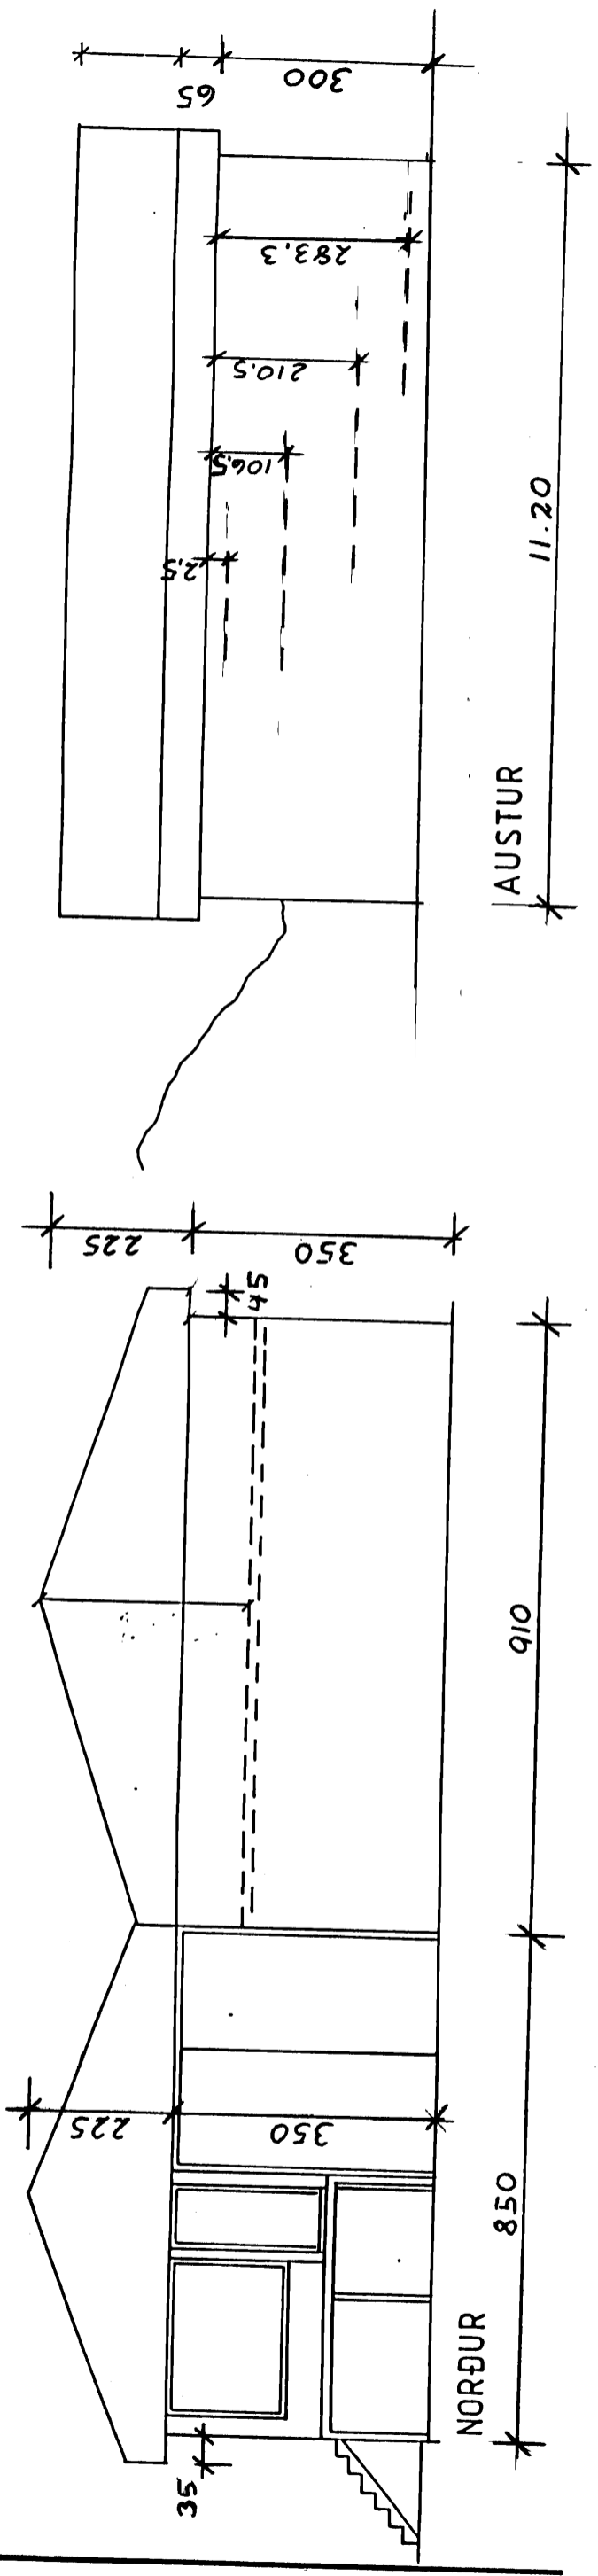

Malt Jan. 2000 of Ol'el

VERK		BÁTASKÝLI SKANSI	
F			
E			
D			
C			
B			
A			
BR.	DAGS.	BREYTING	TEIKN. NR.
			AF
BÆJARTÆKNIFRÆÐINGURINN VESTMANNAEYJUM			
HÁNNAD TEIKNAD EA.			
KVARDI 1:100			
DAGS. 22/10 1986			