
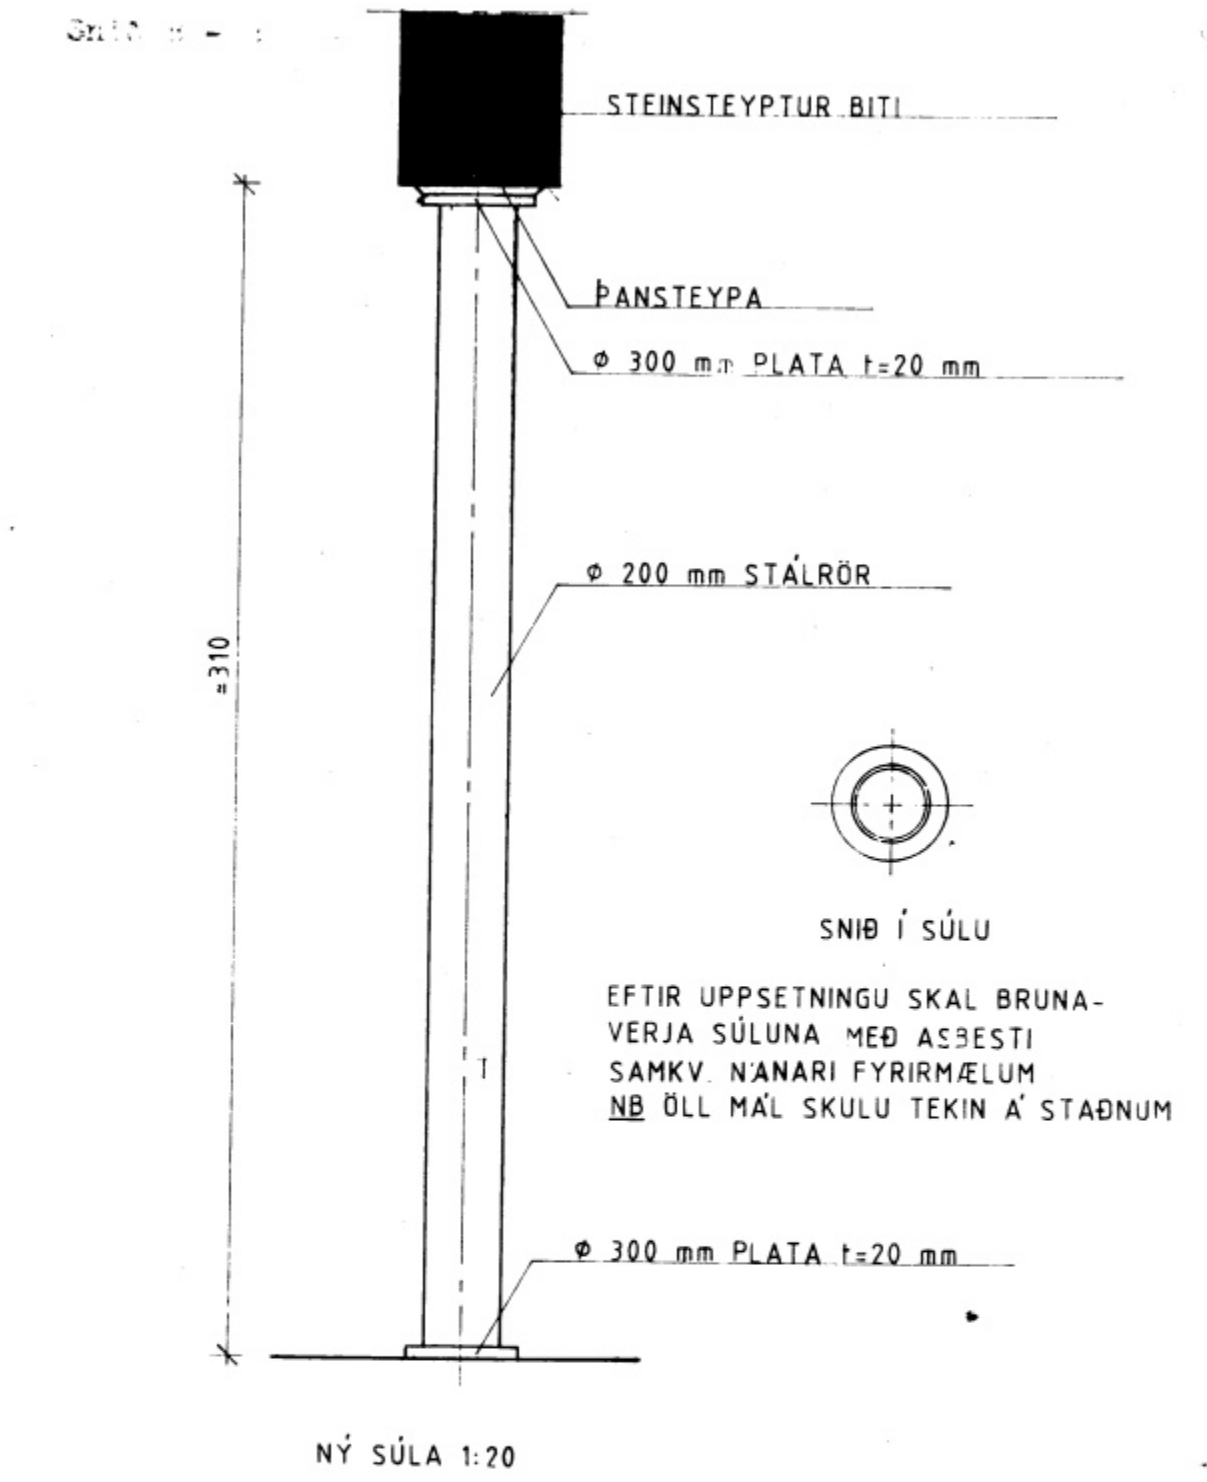
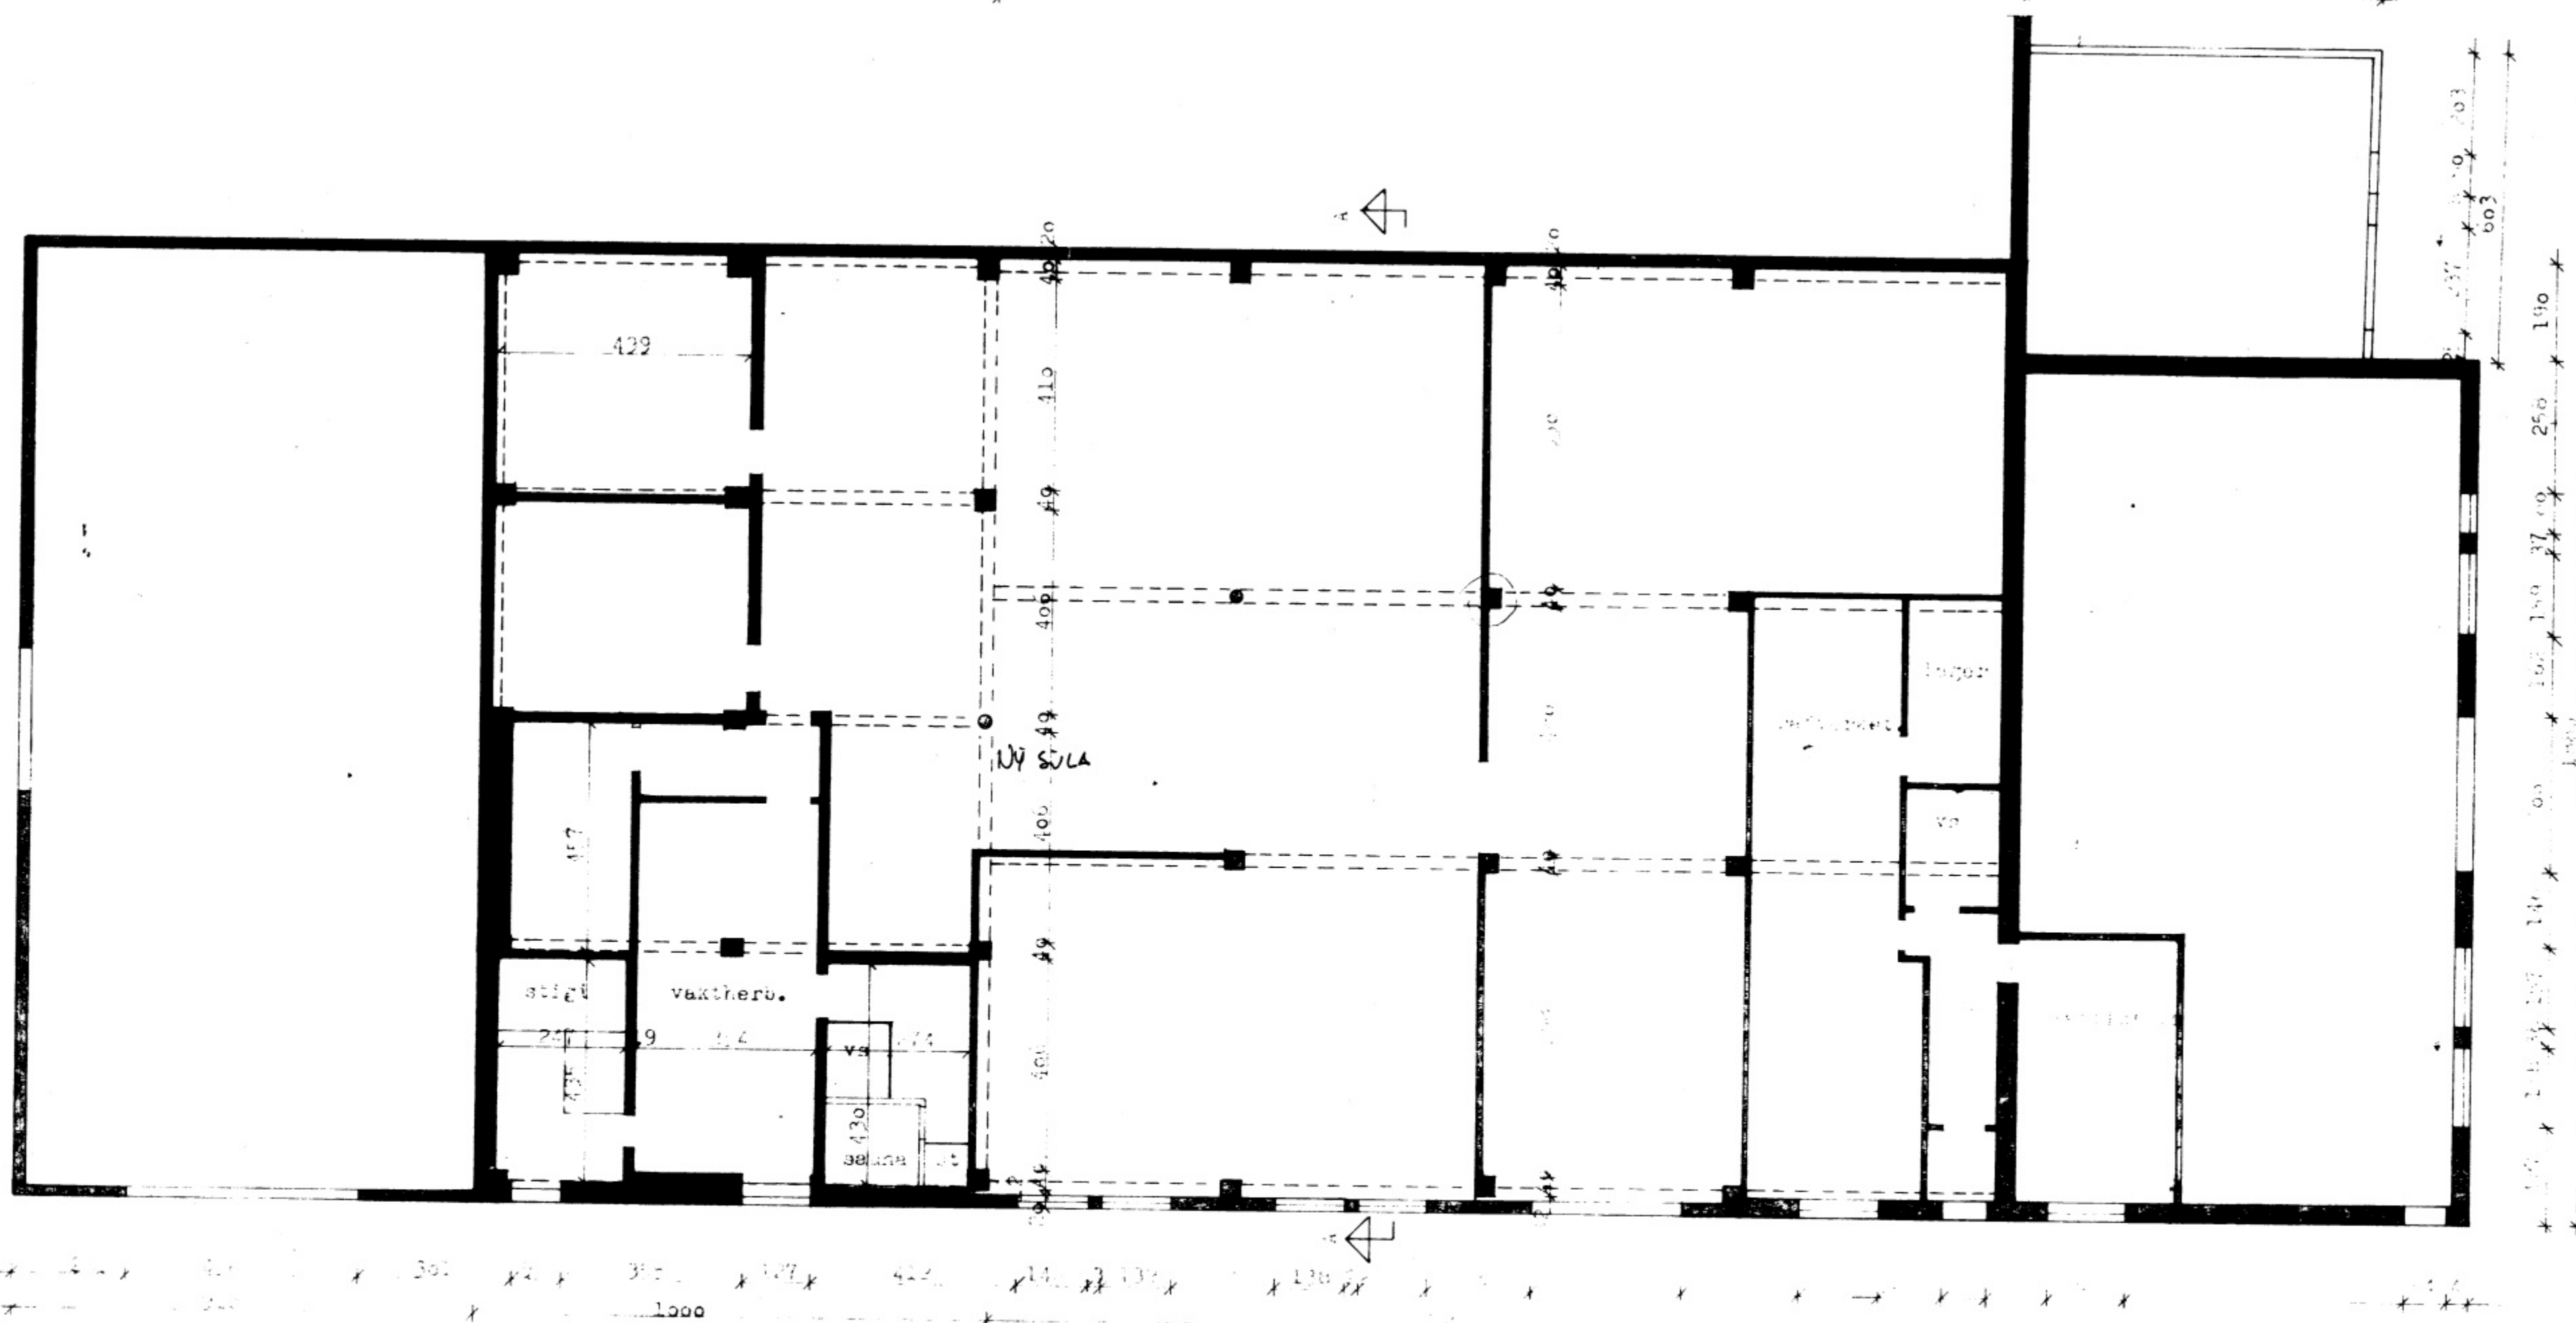
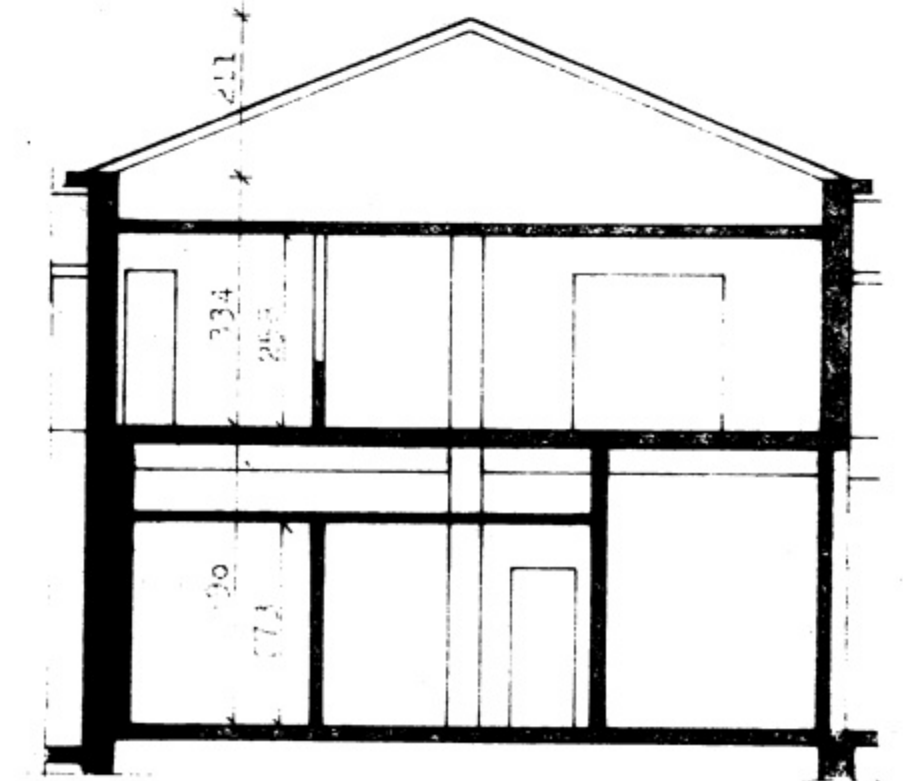
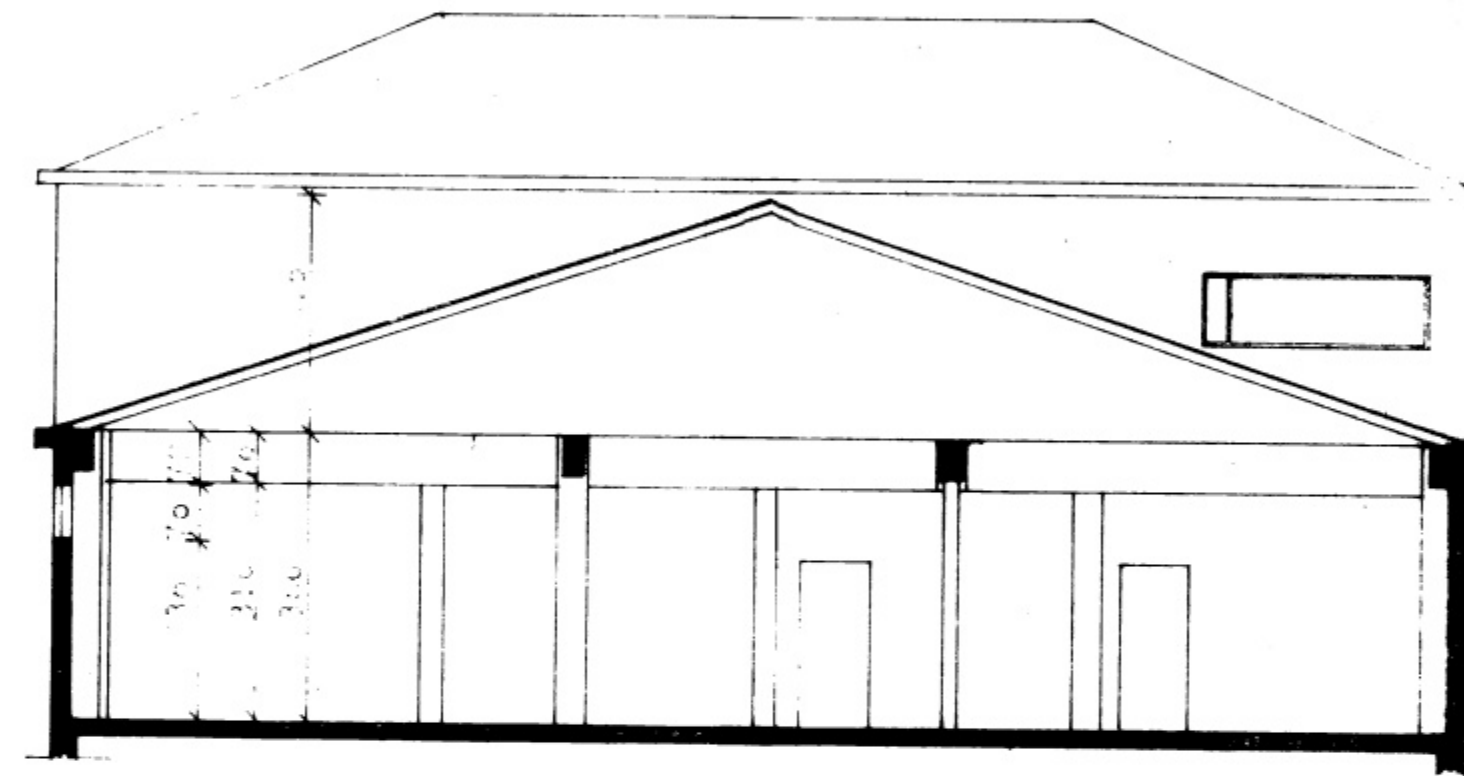


5672

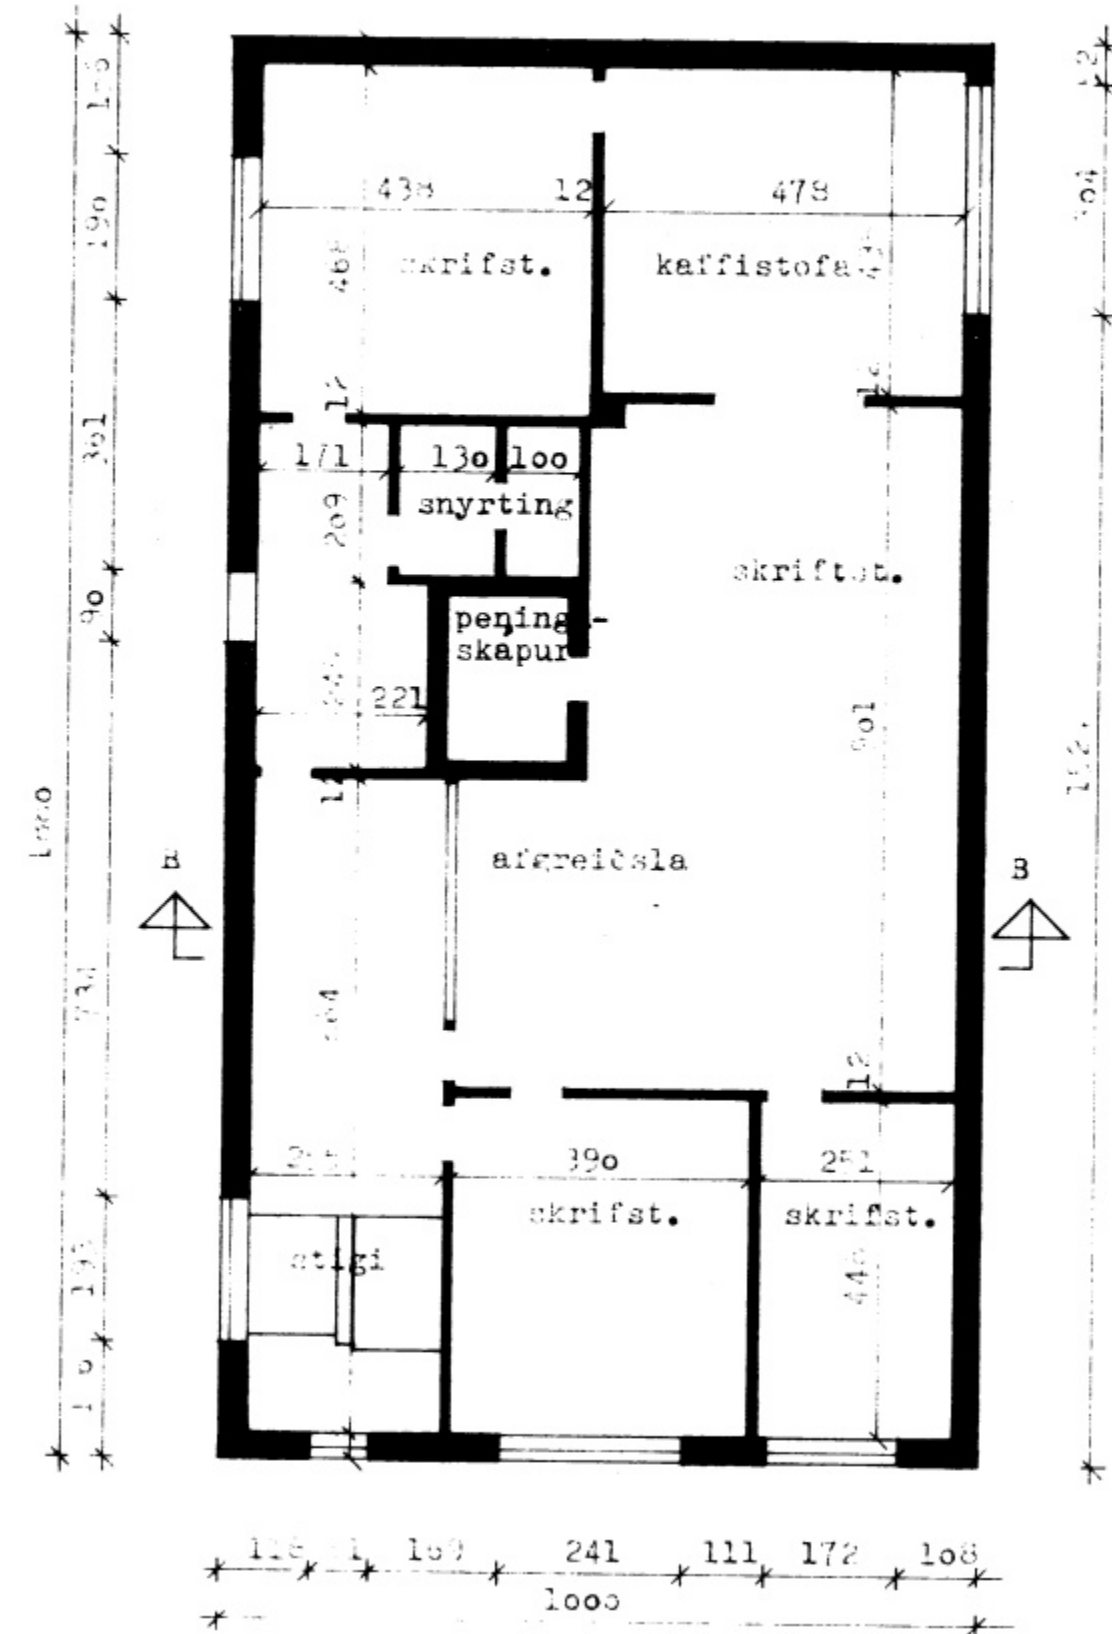

BR.	DAGS.	BREYTING	TEIKN. NR.	AF	DAGS.	TEIKNAD.
PALL ZÓPHÓNÍASSON TEIKNISTOFA			RADGJAFARVERKFRÉÐIÐJONUSTA F.R.V.		MANNAD.	
YPIRFARN						