

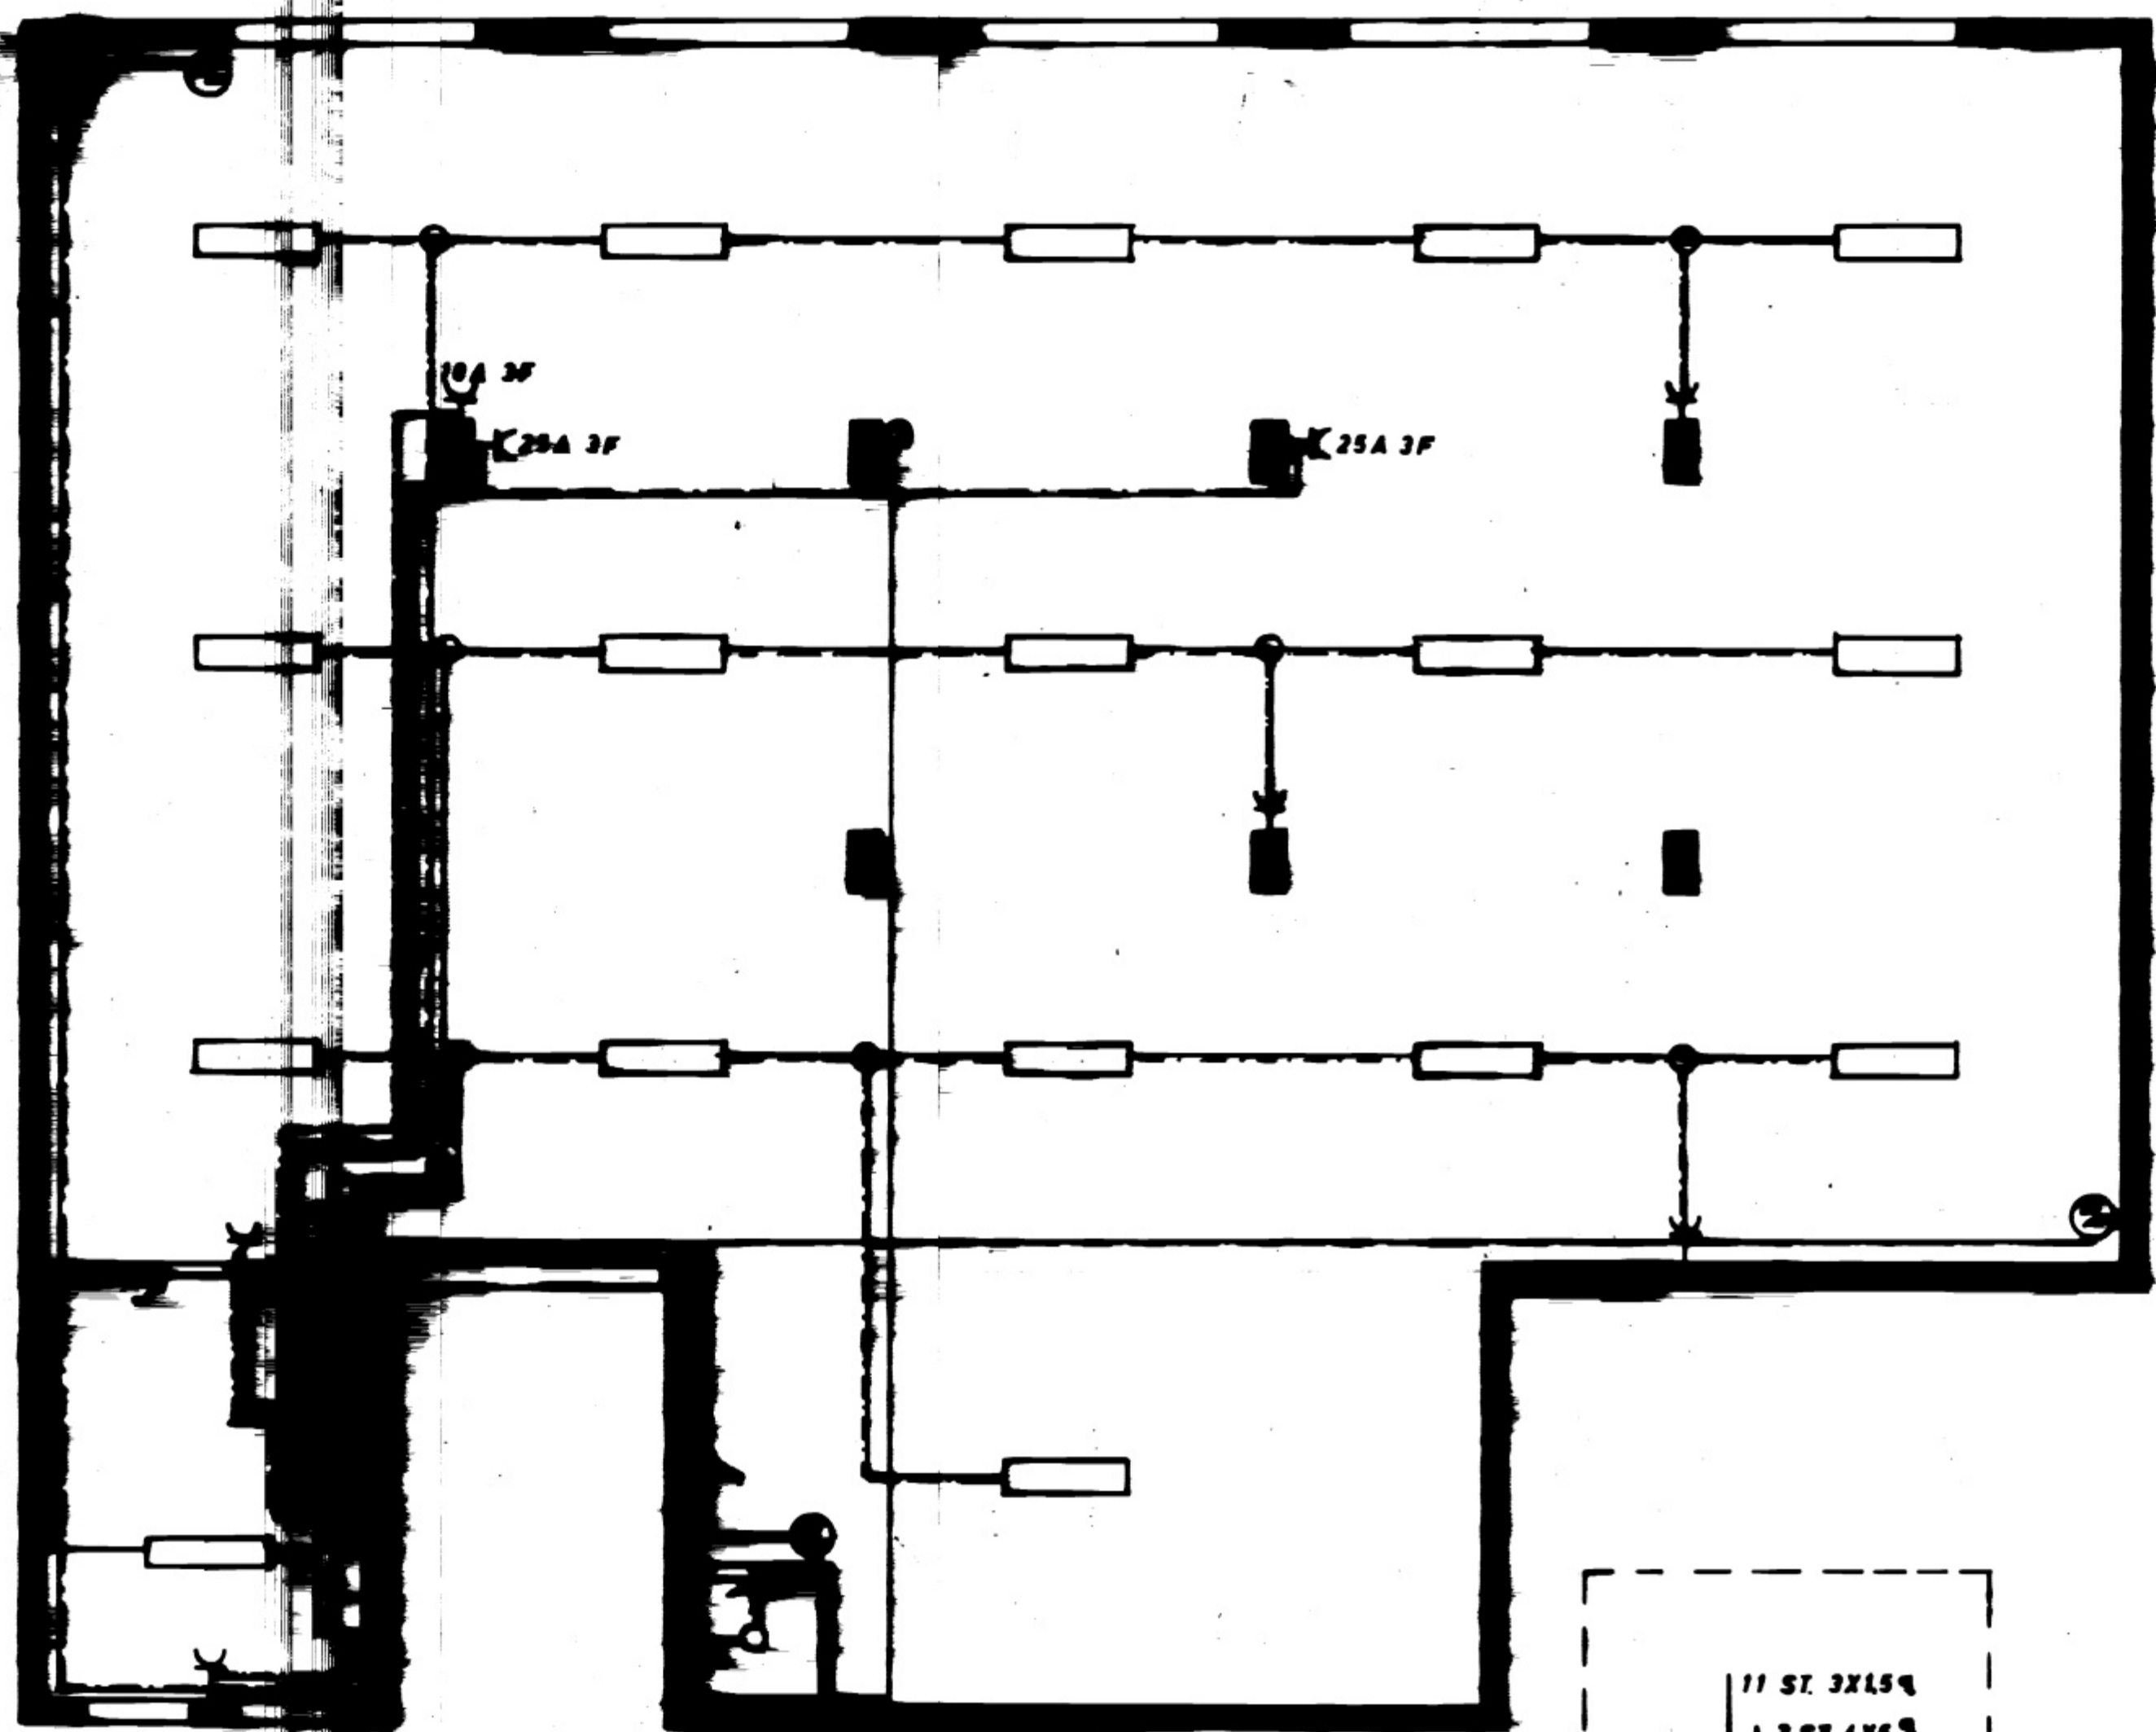
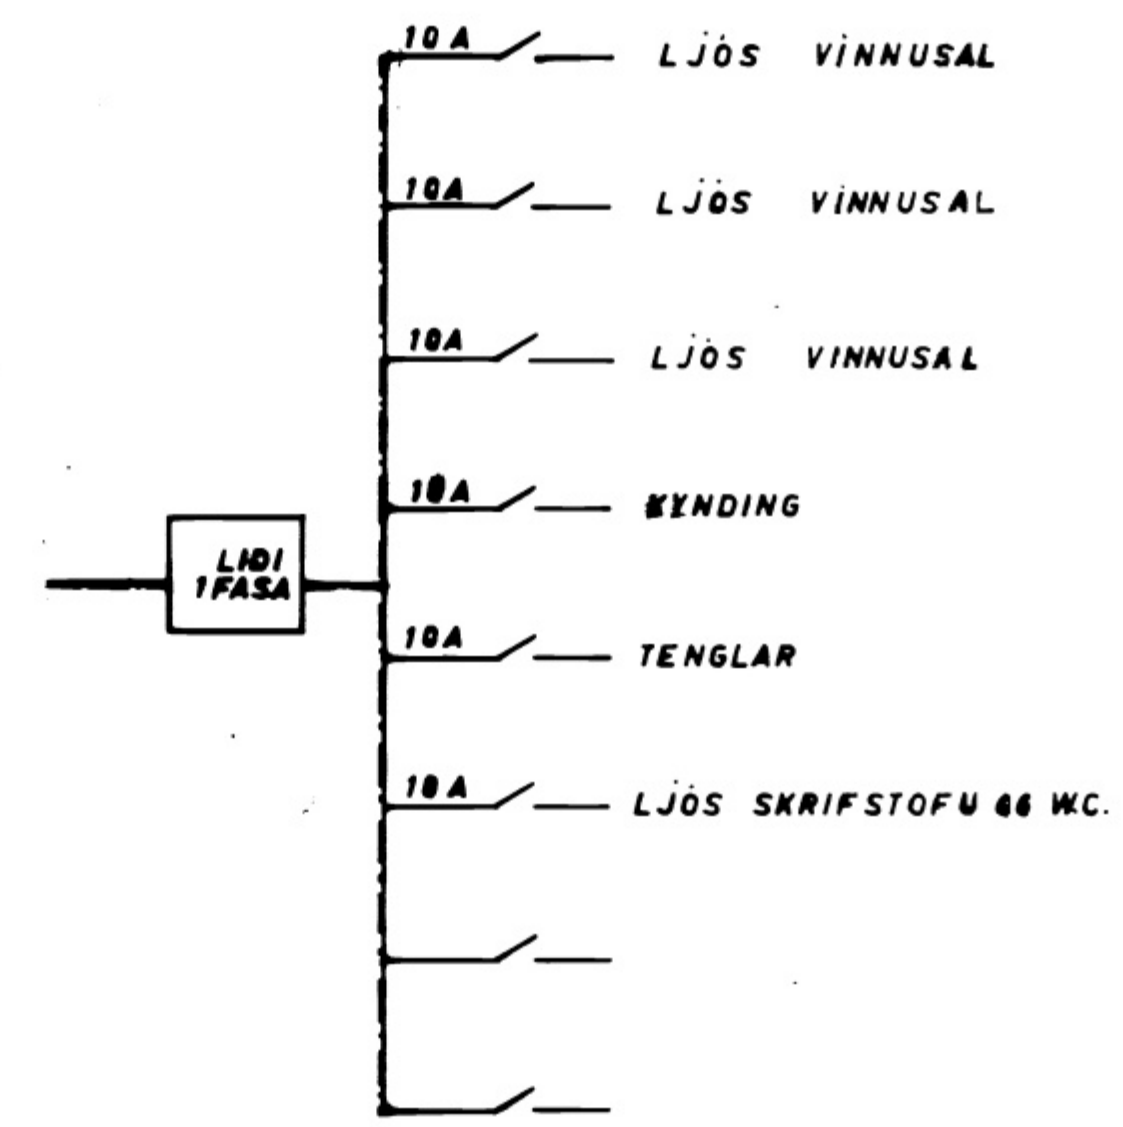


569

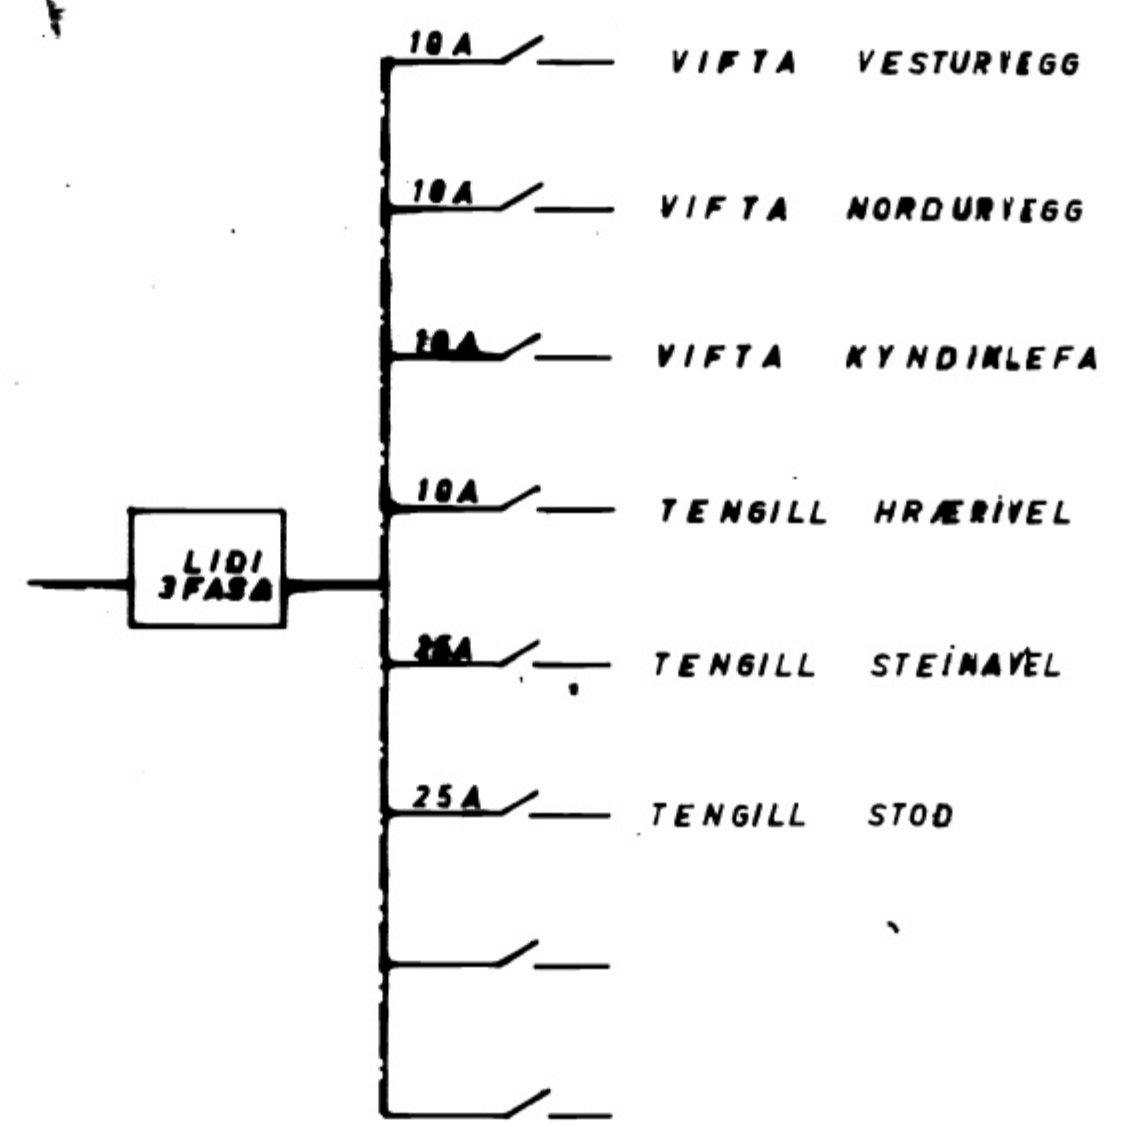

2. HÆÐ

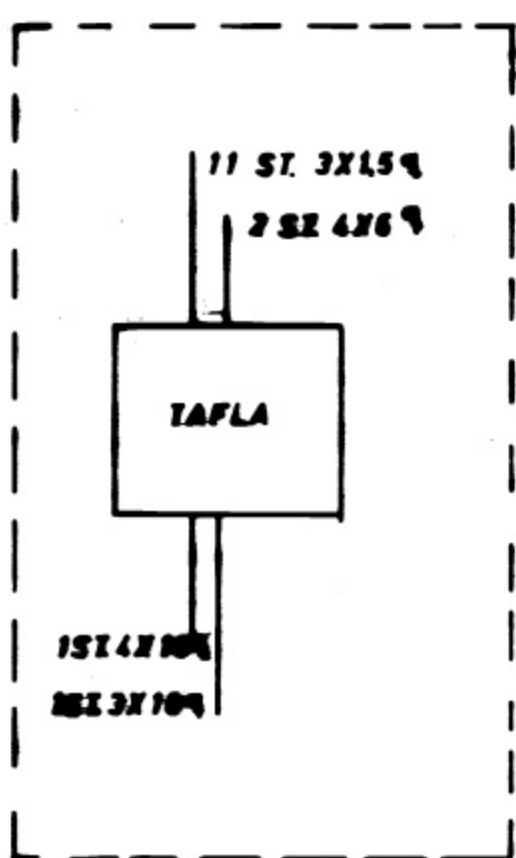

ALLIR TENGLAR SKULU VERA Í 150CM FRA GOLFI
ALLIR FLUR LAMPAR SKULU VERA 2X40W

RAFLOGN	
SKILDINGAVEGUR 6	2. HÆÐ
KRISTJAN G. EGGERTSSON RAUFVIRKI	M 1:75
	TEIKN 17. APRIL 1970