




AUSTURHLID MKV 1:100

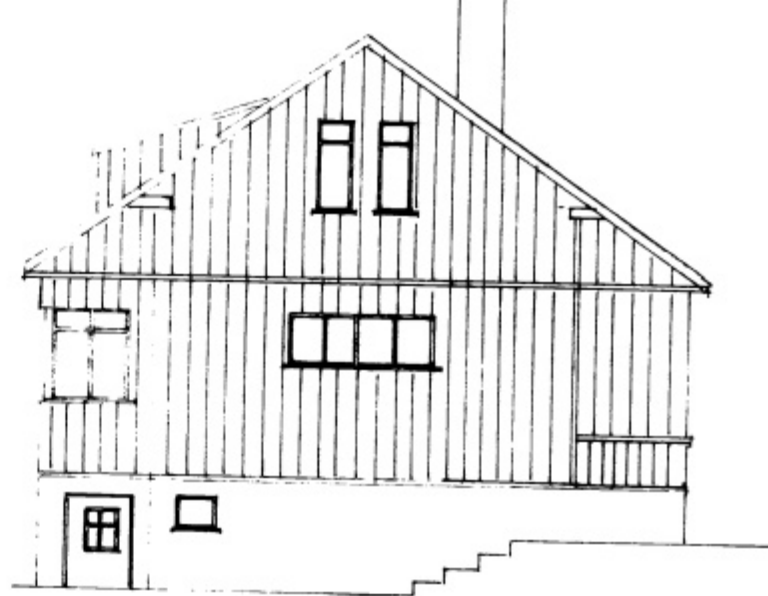


NORÐURHLID MKV 1:100

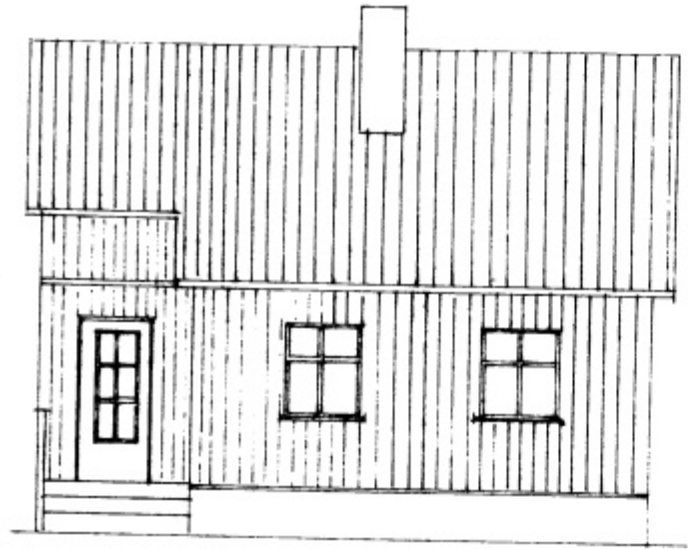


VESTURHLID MKV 1:100

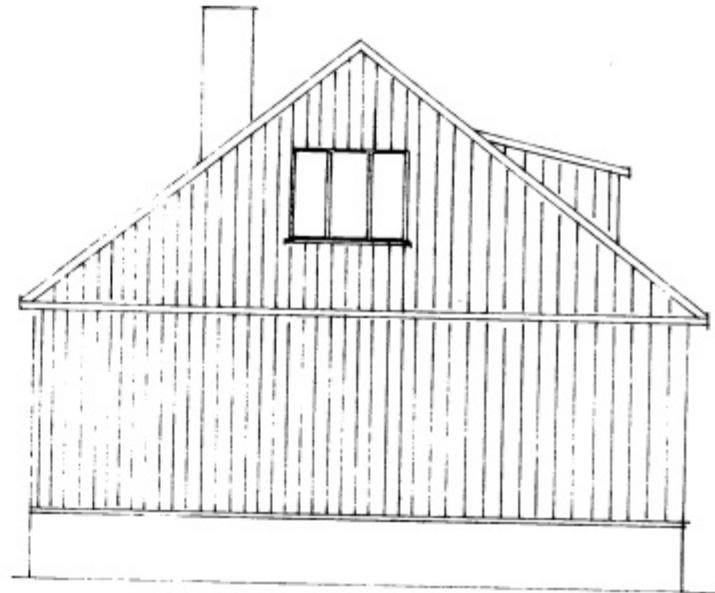





SÚLURHLID MKV 1:100

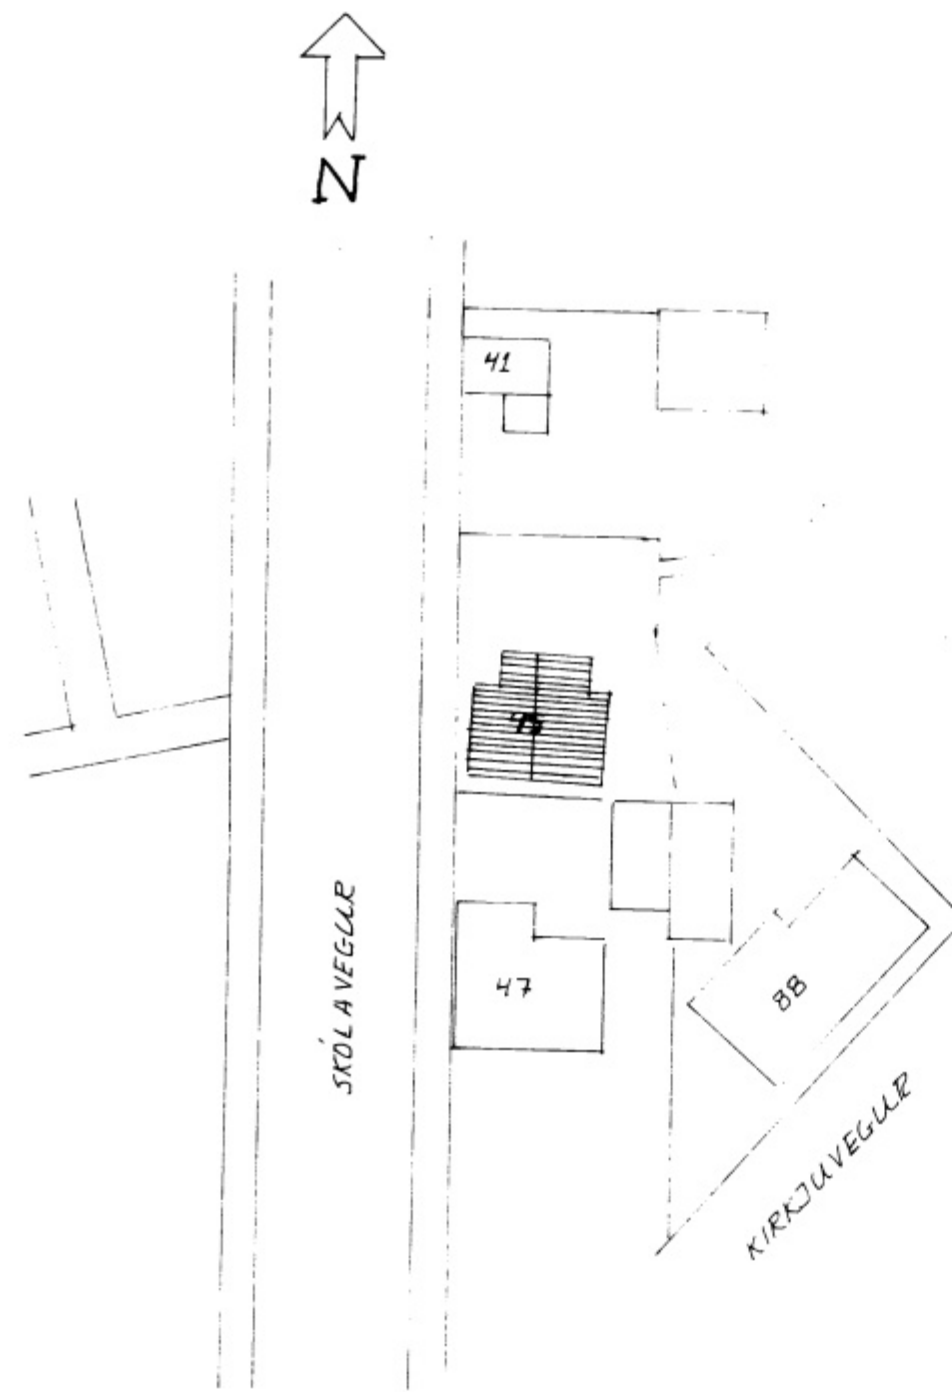

AFSTÖÐULMYND MKV 1:500

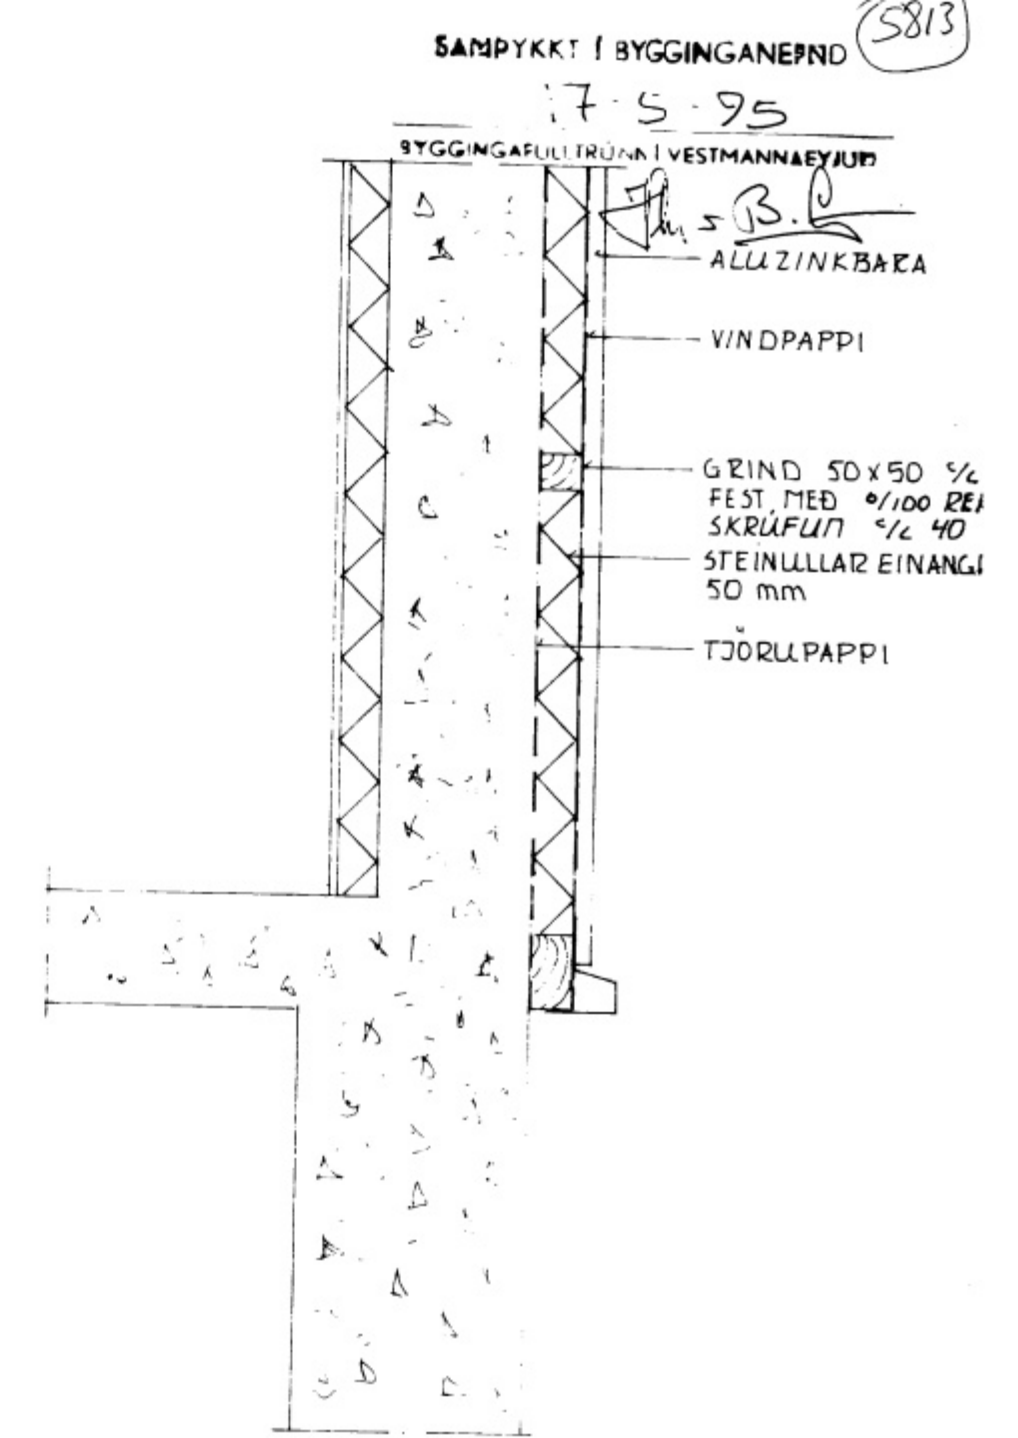

FRAGANGUR Á LITANHÚSKLÆÐNINGU MKV 1:10

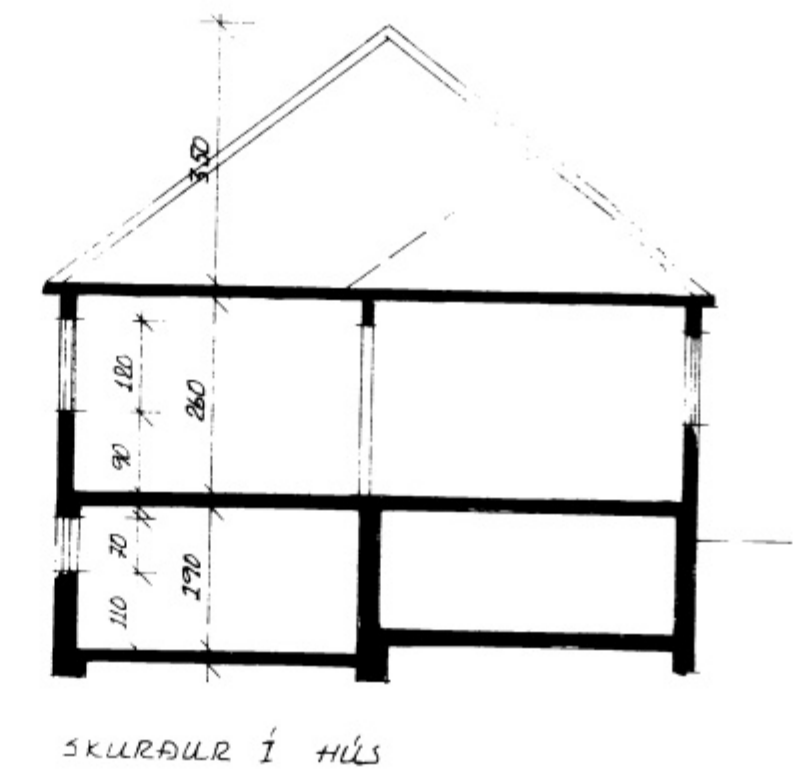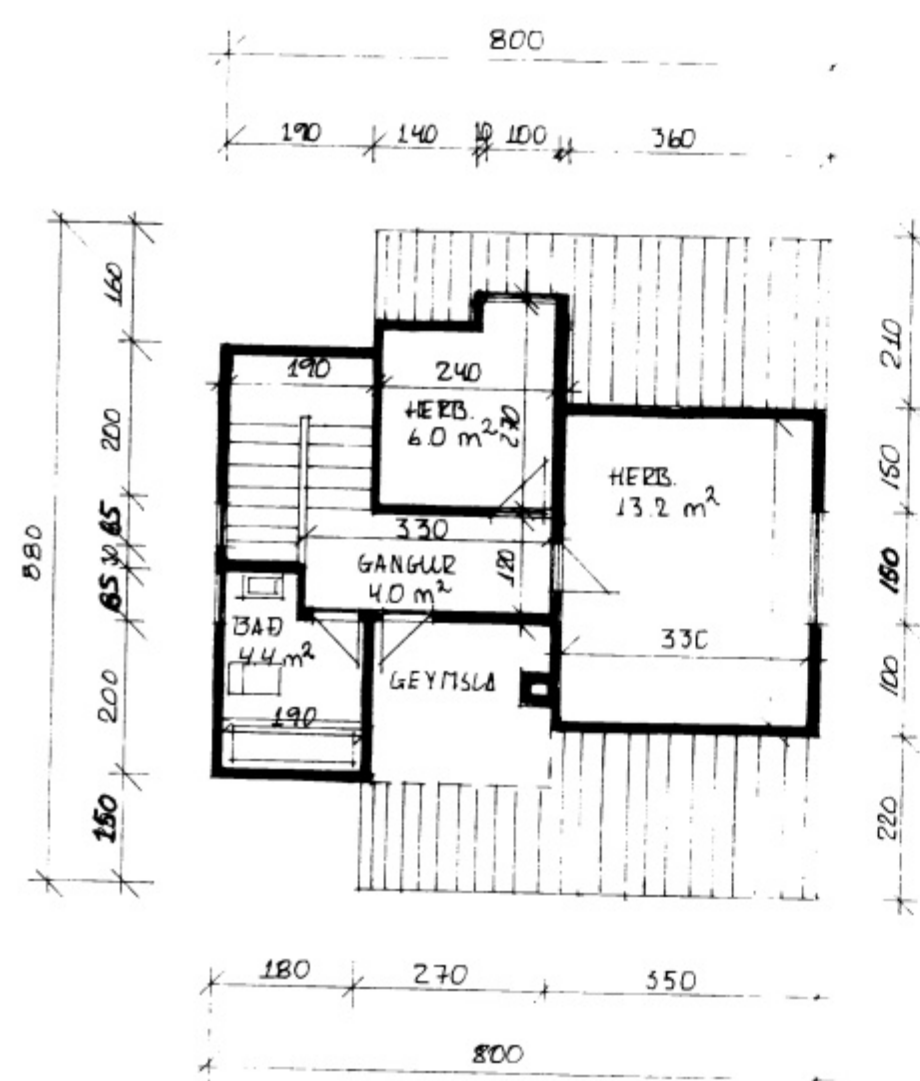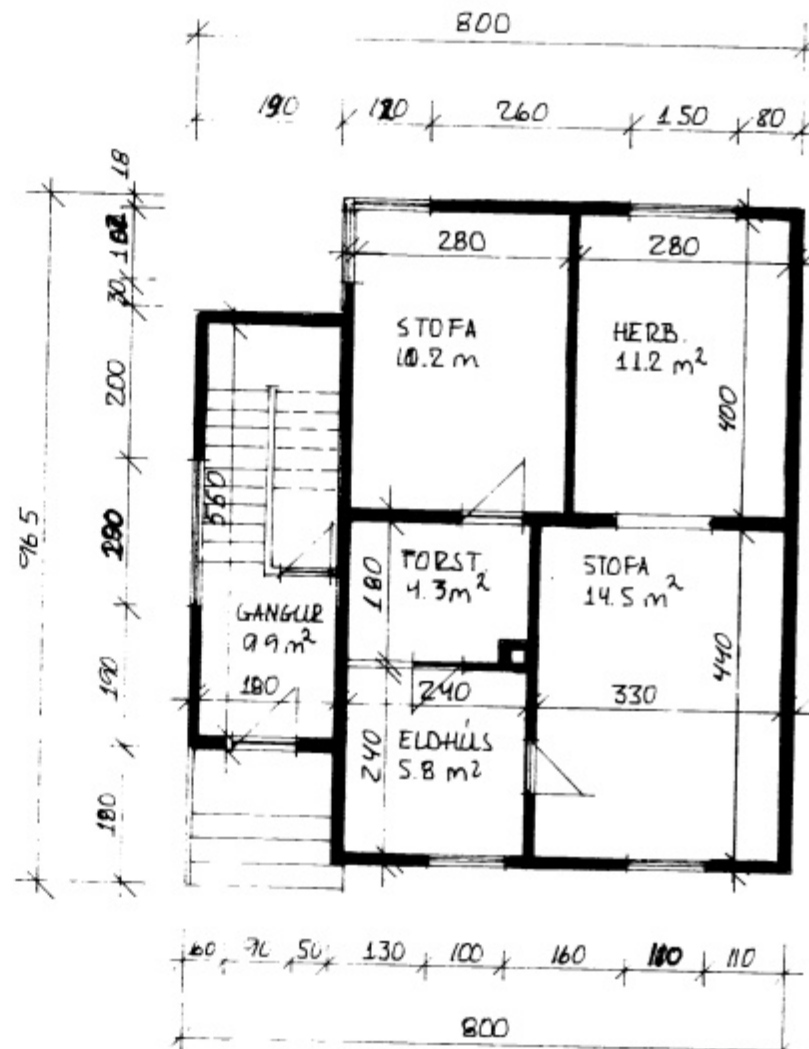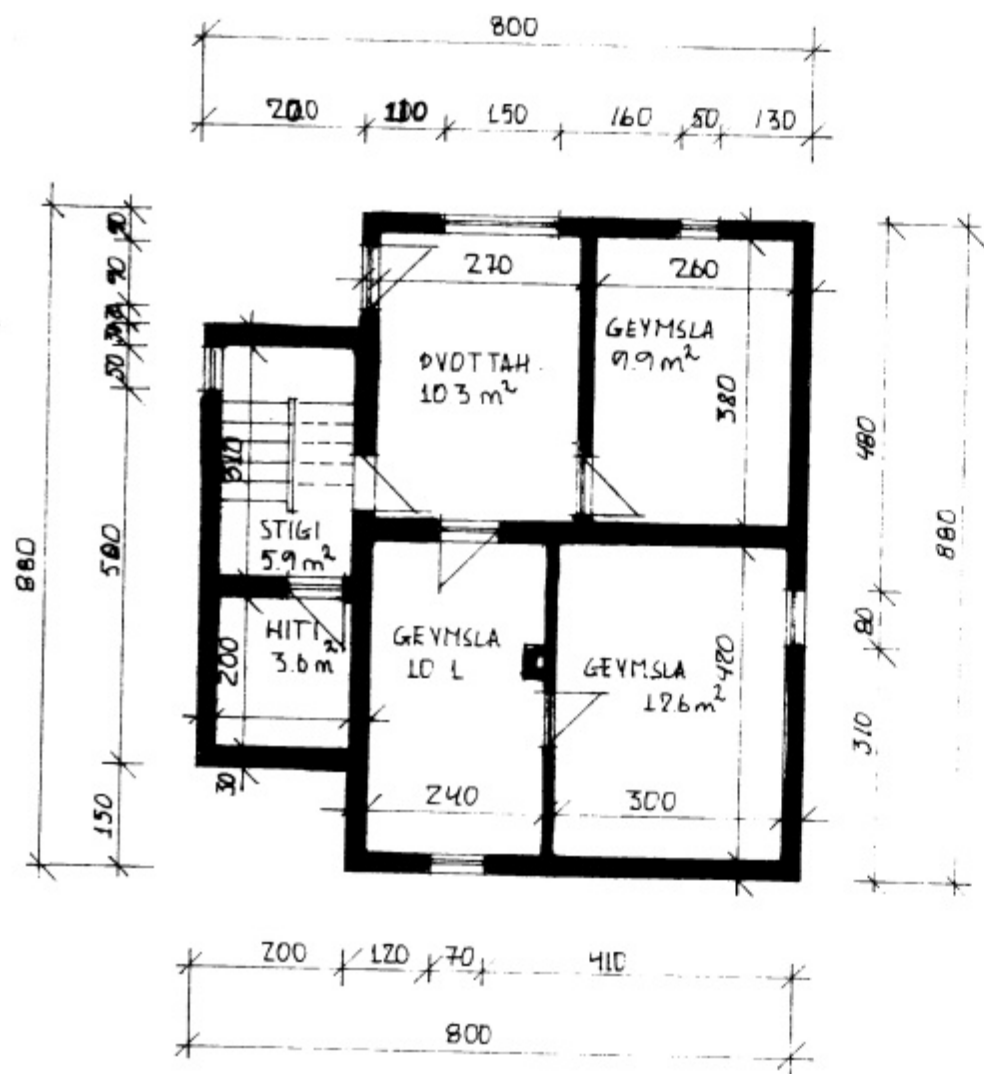

BREYTING A	BREYTING C	VERKHEITI SKÓLAVEGUR 45 VESTMANNAEYJUM BREYTING LITANHÚSKLÆÐNING.	VERKEFNI LÍTLIT, GRUNNMVNDIR, SNID AFSTÖÐULMYND OG HILLI-TEIKNING VEGGLUR	BJÖRGVIN BJÖRGVINSSON BYGGINGARTEKNIFRÆÐINGULL HÖFÐAVEGI 57 VESTMANNAEYJUM HS-(98)-11135 VS-(98)-12711	MÆLKVÆÐI 1:100 1:500 1:	DAGS apríl 95	NR. 1
BREYTING B	BREYTING D				BREYTT 9505	VERKNE 9505	
HANNAÐ BB	TEIKNAD BB				SAMD. Björgvin Björgvinsson		