
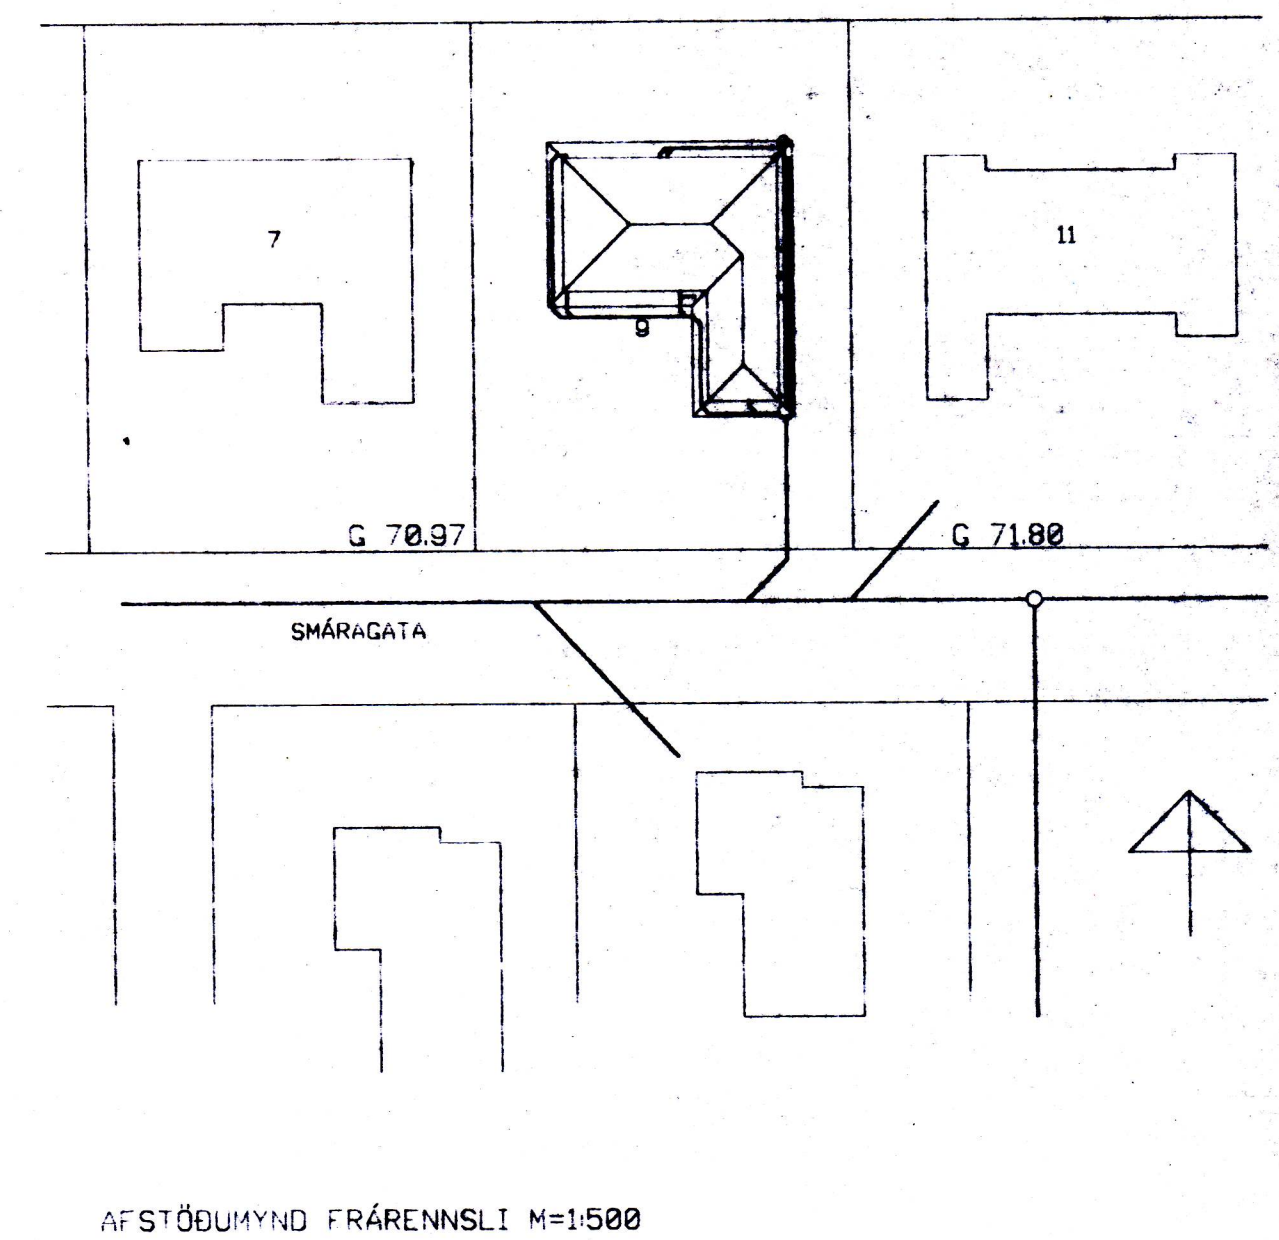


SAMPYKKT I BYGGINGAHEFND
 25-10-95
 BYGGINGARULLTRUINN I VESTMANNAEYJUM
 Jóns B. D.

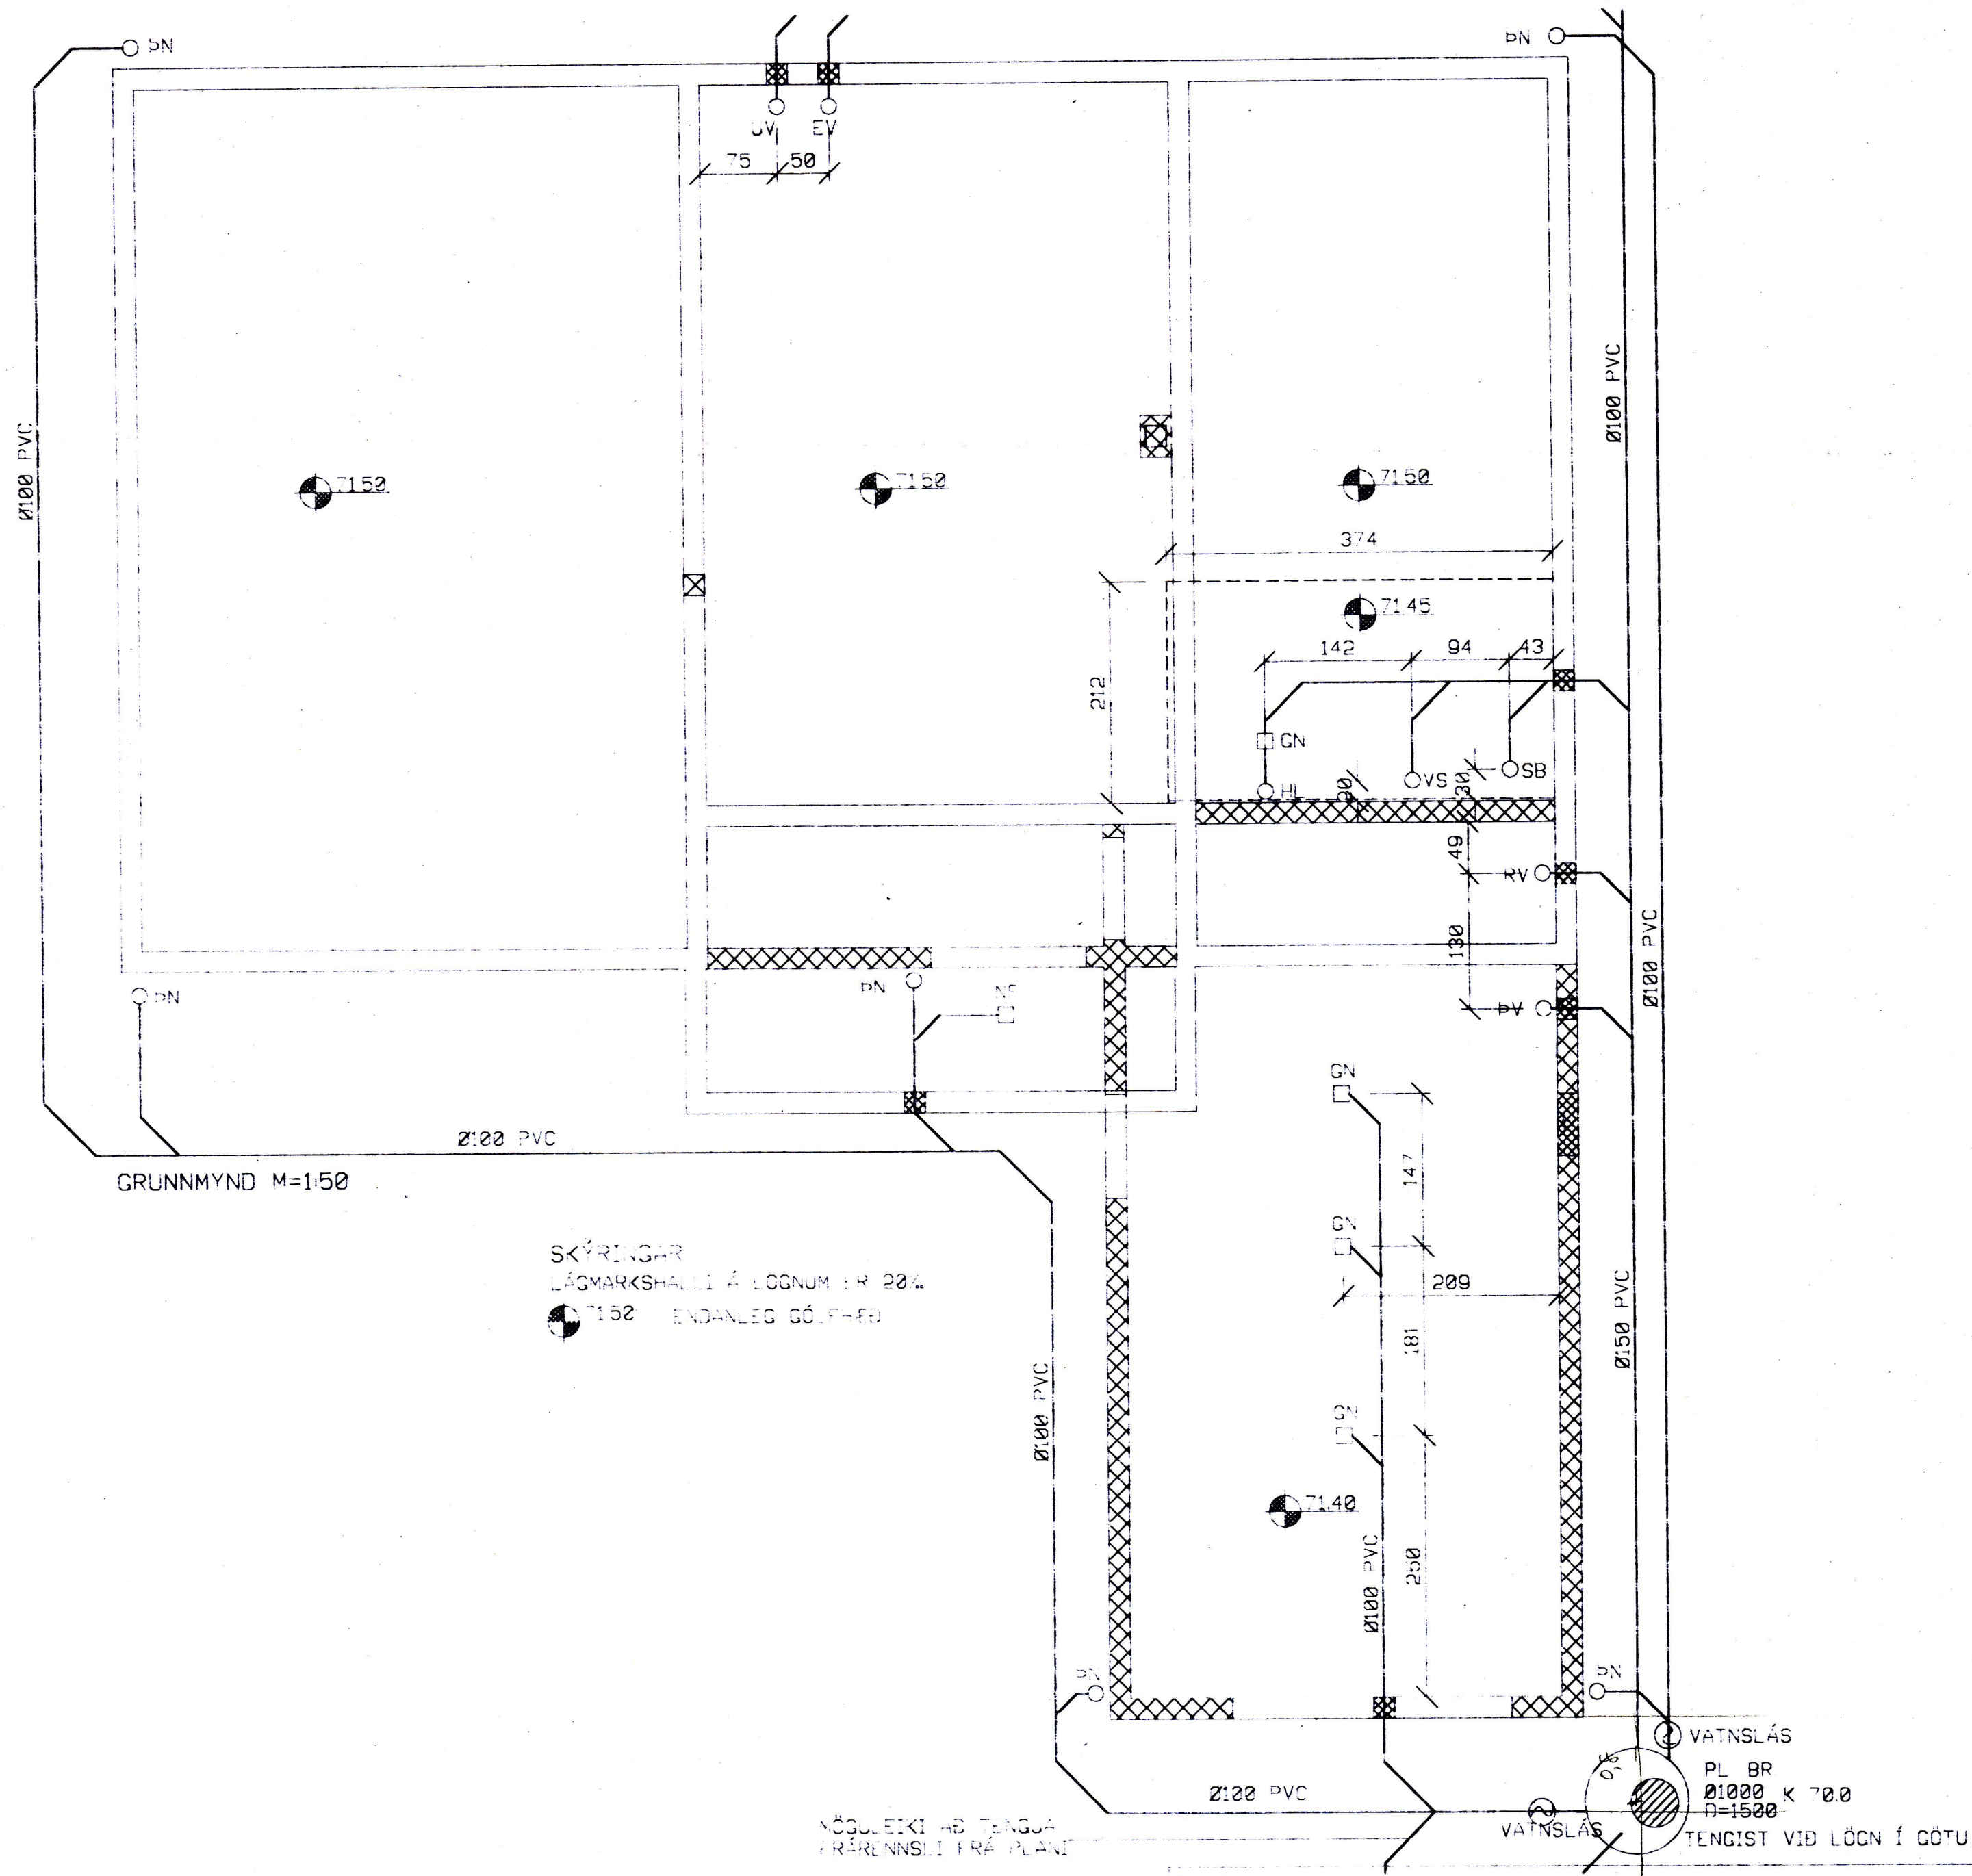

VATNSLÁS
 PL BR
 Ø1000 K 70.0
 Ø=1500
 TENGIST VID LOGN Í GÖTU

breyting	breyting C	verkefni: SMÁRAGATA 9 VESTMANNAEYJUM	PÁLL ZÓPHÓNÍASSON TEIKNISTOFA	verk nr: 9540	dag: OKT. 95
breyting A	breyting D	verkefni: GRUNNMYND UNDIRSTÖÐUR FRÆRENNSLI	RÁÐGJAFEVERKFRÉÐJÓNUSTA F.R.V.		
breyting B			KIRKJUVEGI 23 000 VESTMANNAEYJUM.	telkn. nr: 301	breyting
matk.: 1:50	teikn: EA	hannað: BB	SÍMI 98-12711, 12290 TELEFAX 98-13076		