

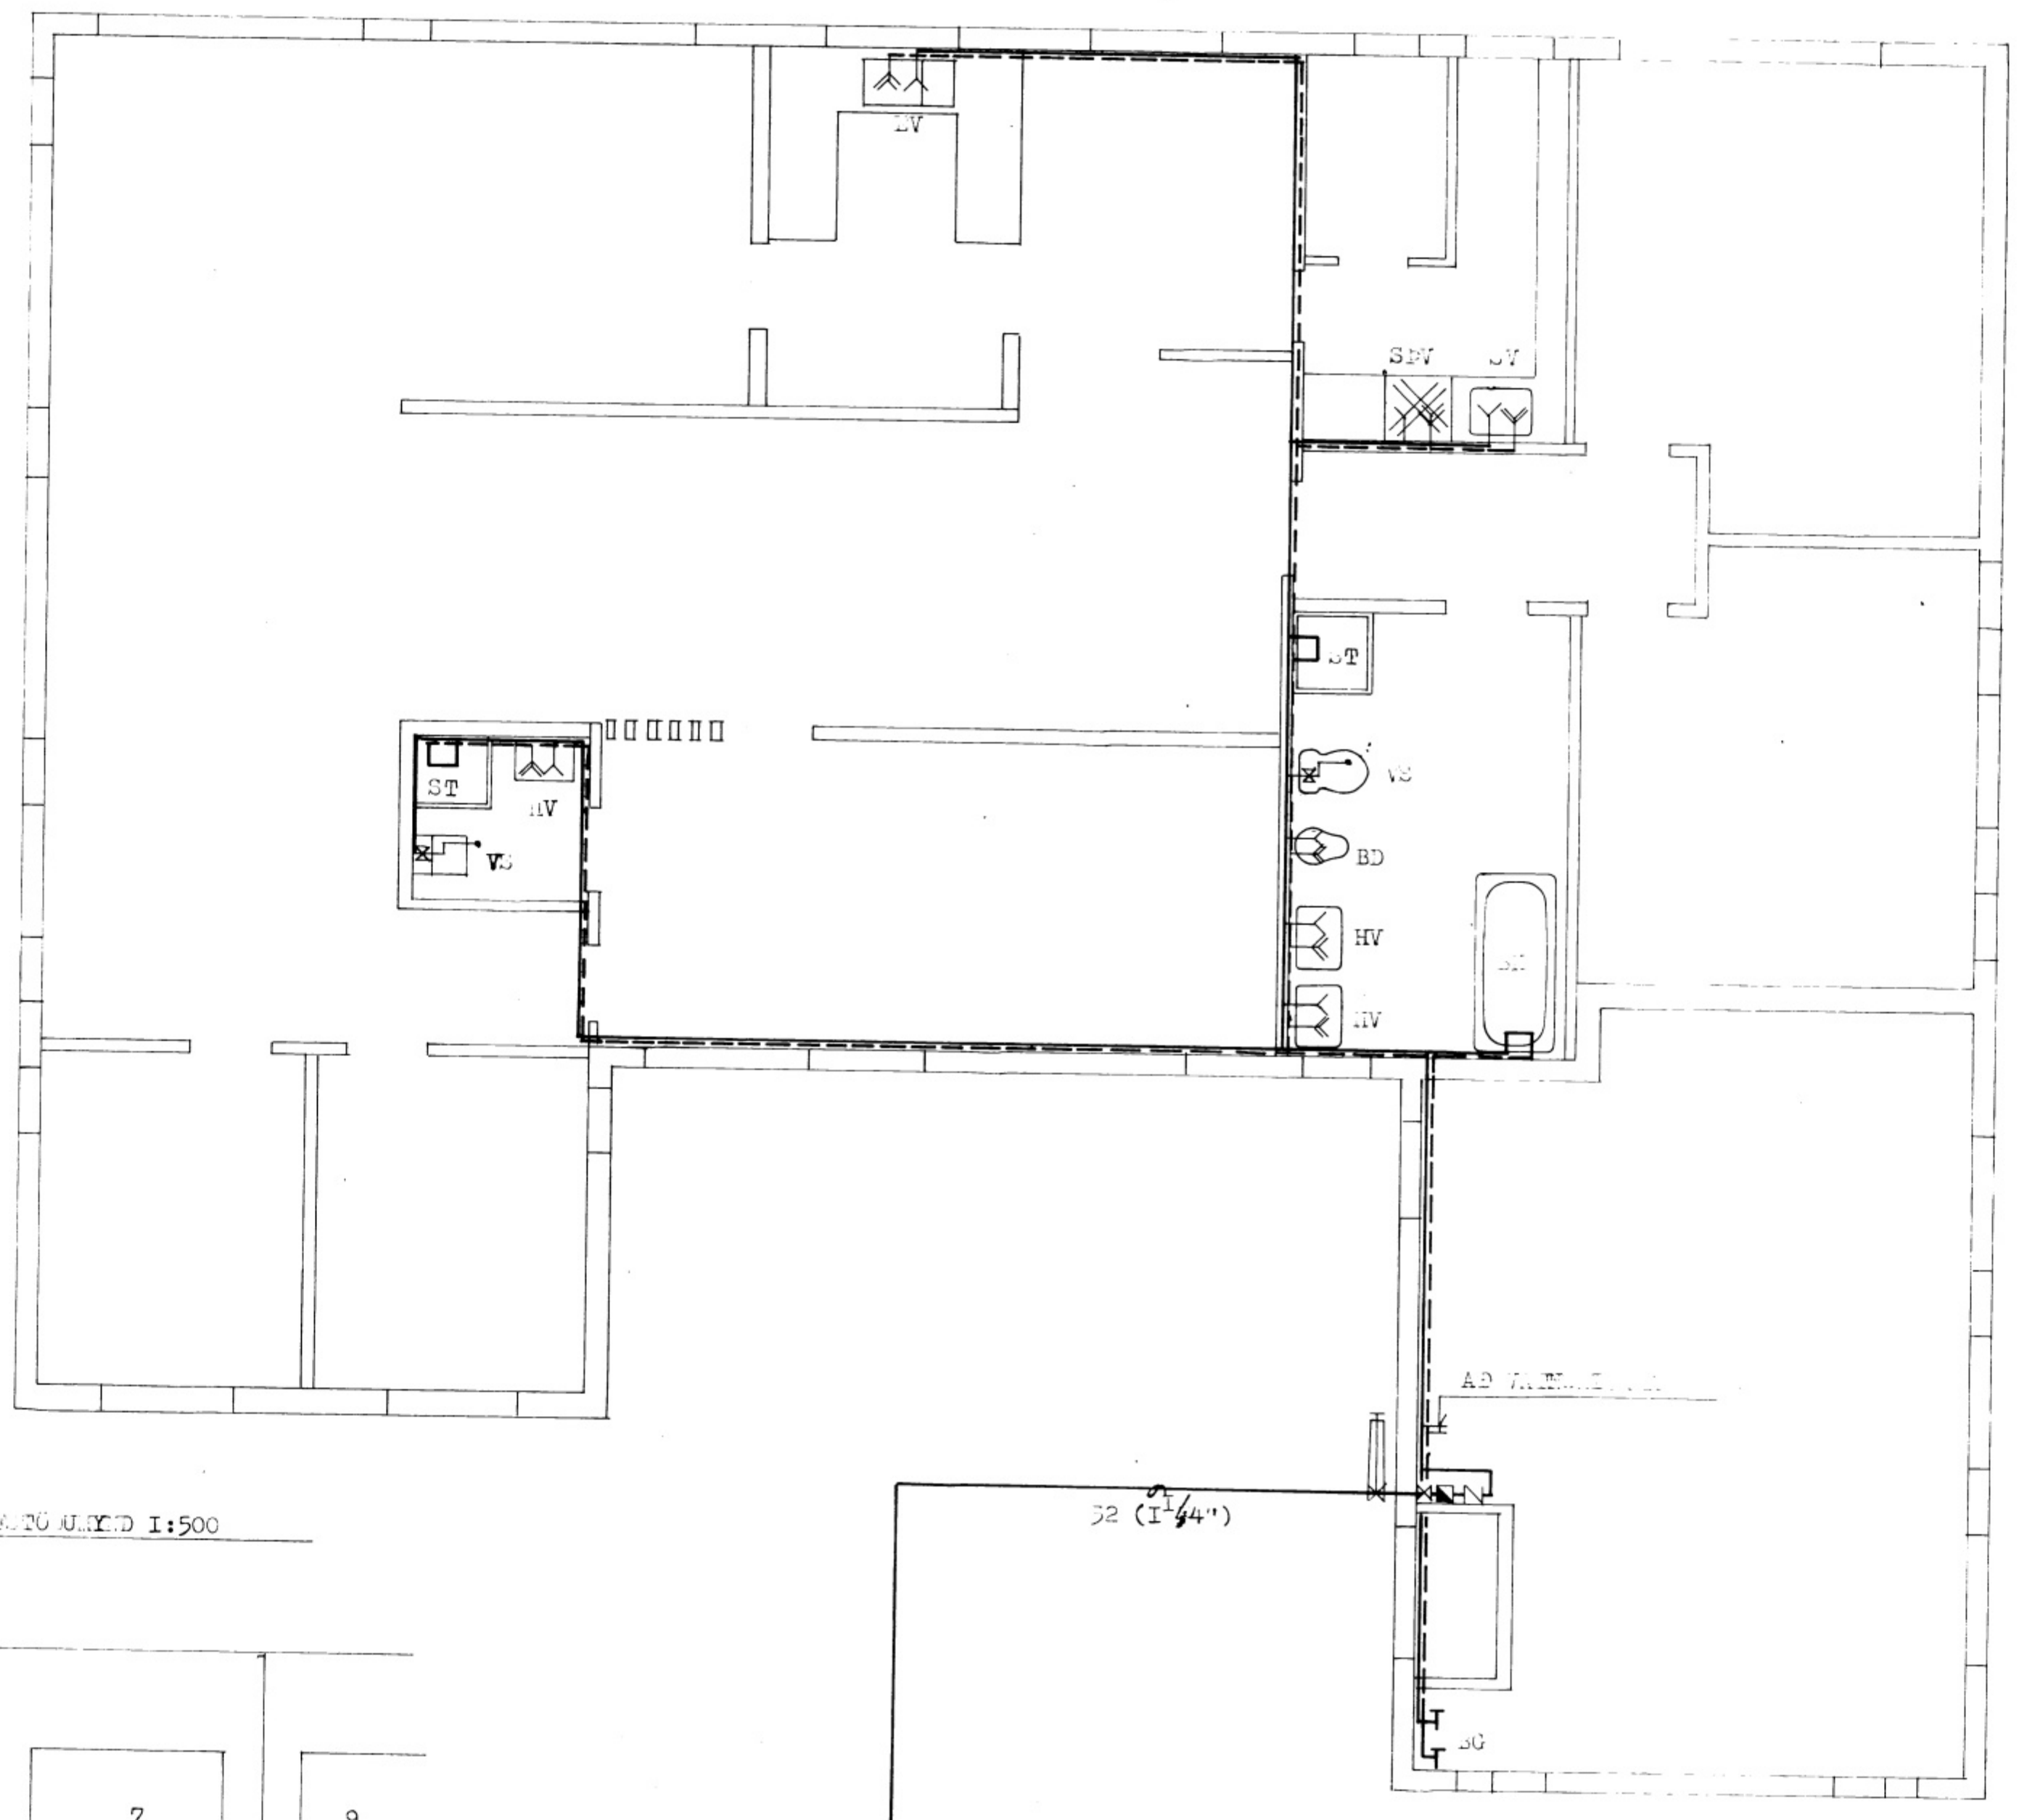


5875

23.5.81
Jallur Kristinn

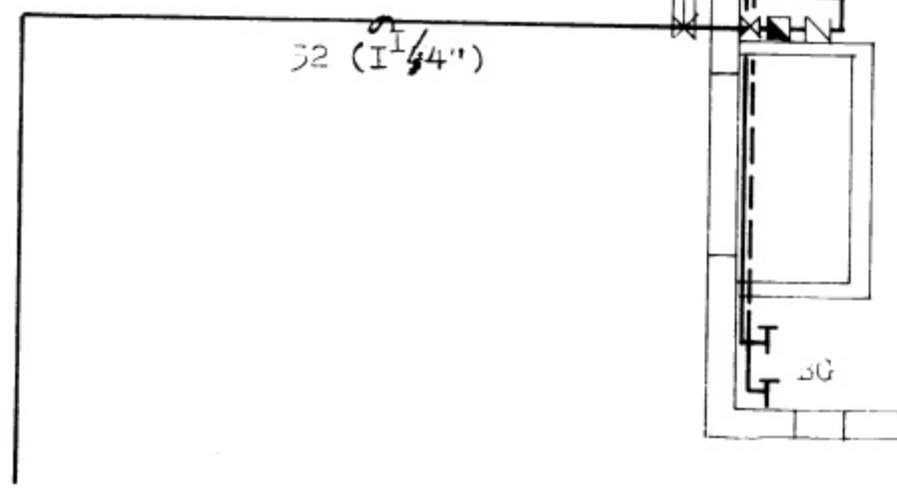

ANFÖURSLING I:500

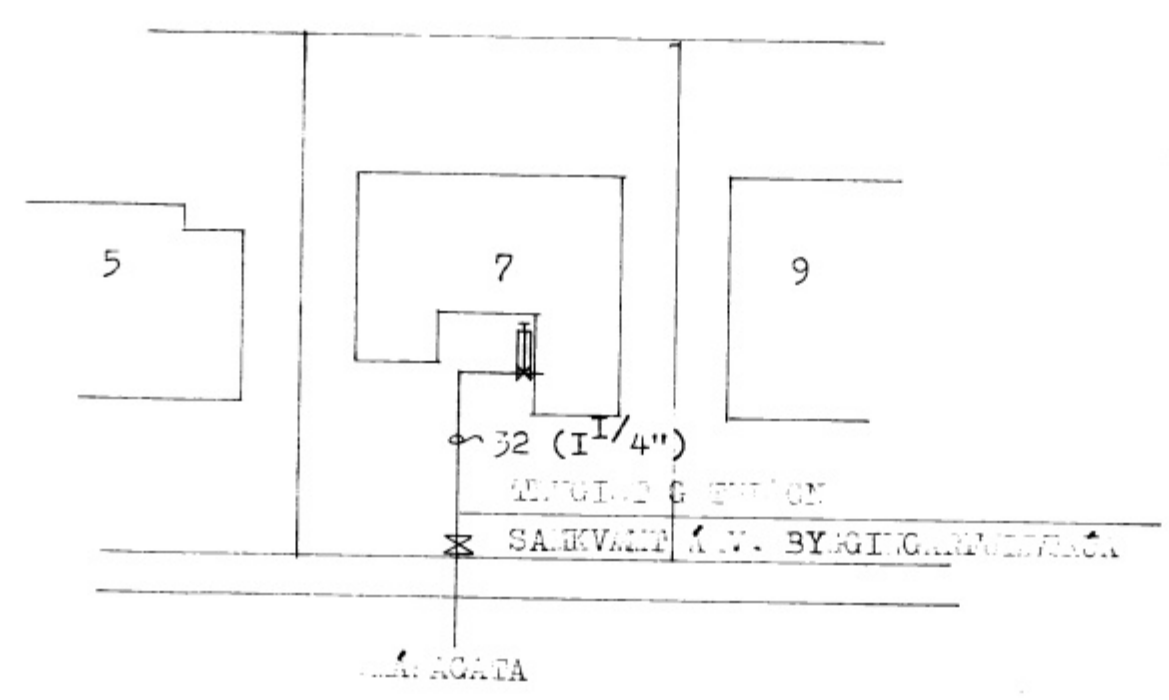

VERKEFNI SMARAGATA 7	MÁL I: C, I·G	DAGS. 1981.80
	TEIKN. U. / ...	BR.
	REIKN.	VERK NR. 258
	SAMP.	TEIKN NR. SD, O, 2
GUÐNI ÞÓRDARSON SKÚLATÚNI 6. 3 hæð		SÍMI 14185