



HUS MAEKLISAR MAGNÚSSONAR SMÁRAGÖTU 12  
M. 1:100

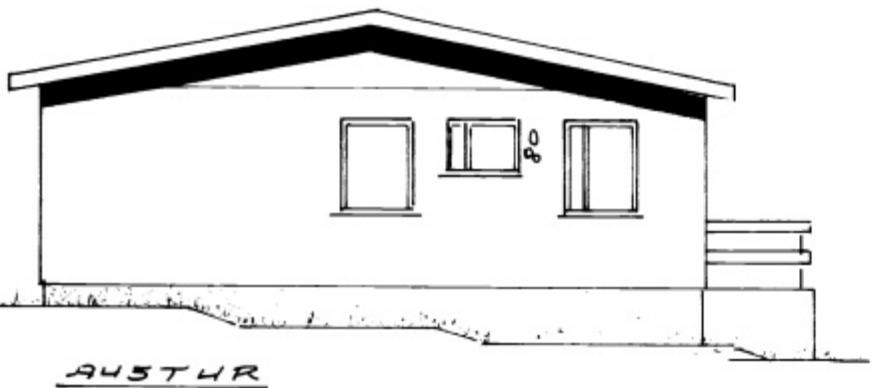


AUSTUR

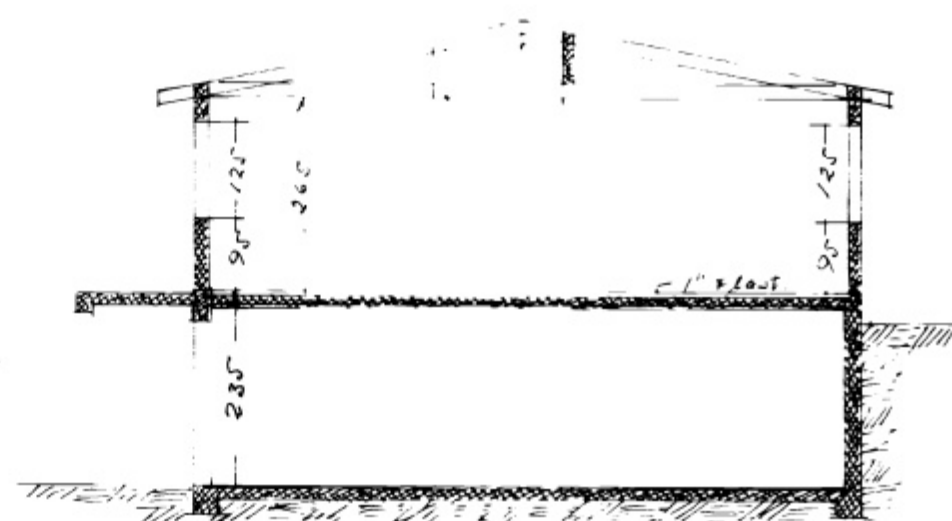


SKURÐUR




VESTUR

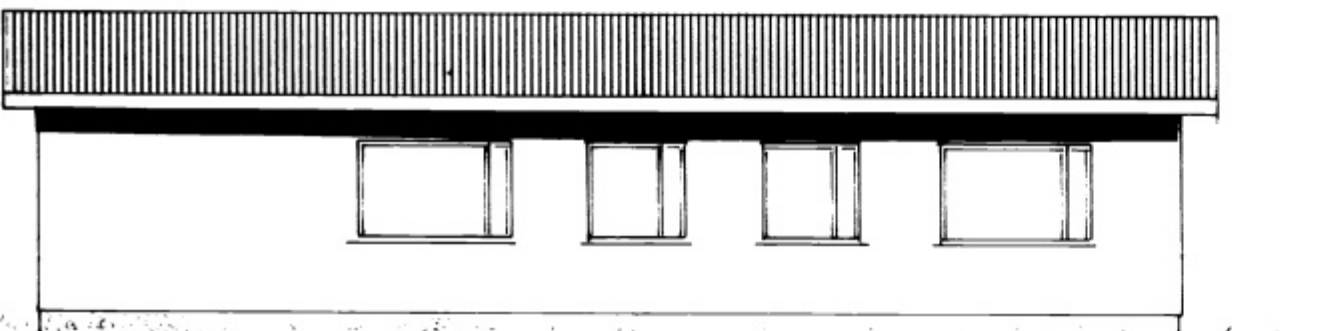


SUDUR

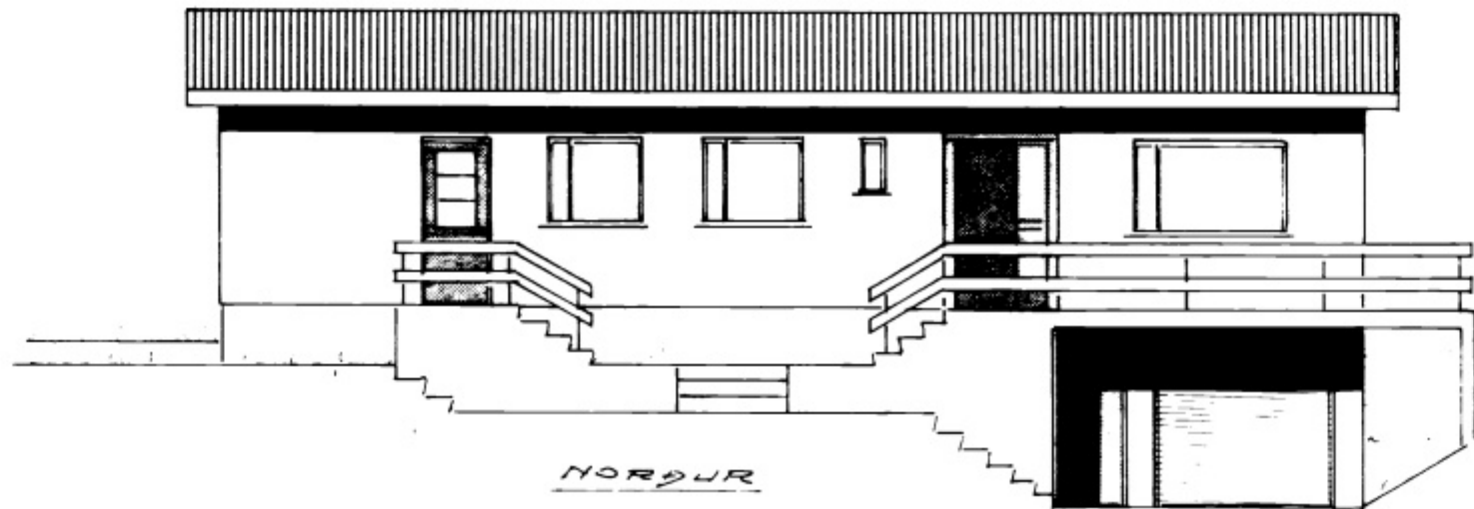



NORDUR

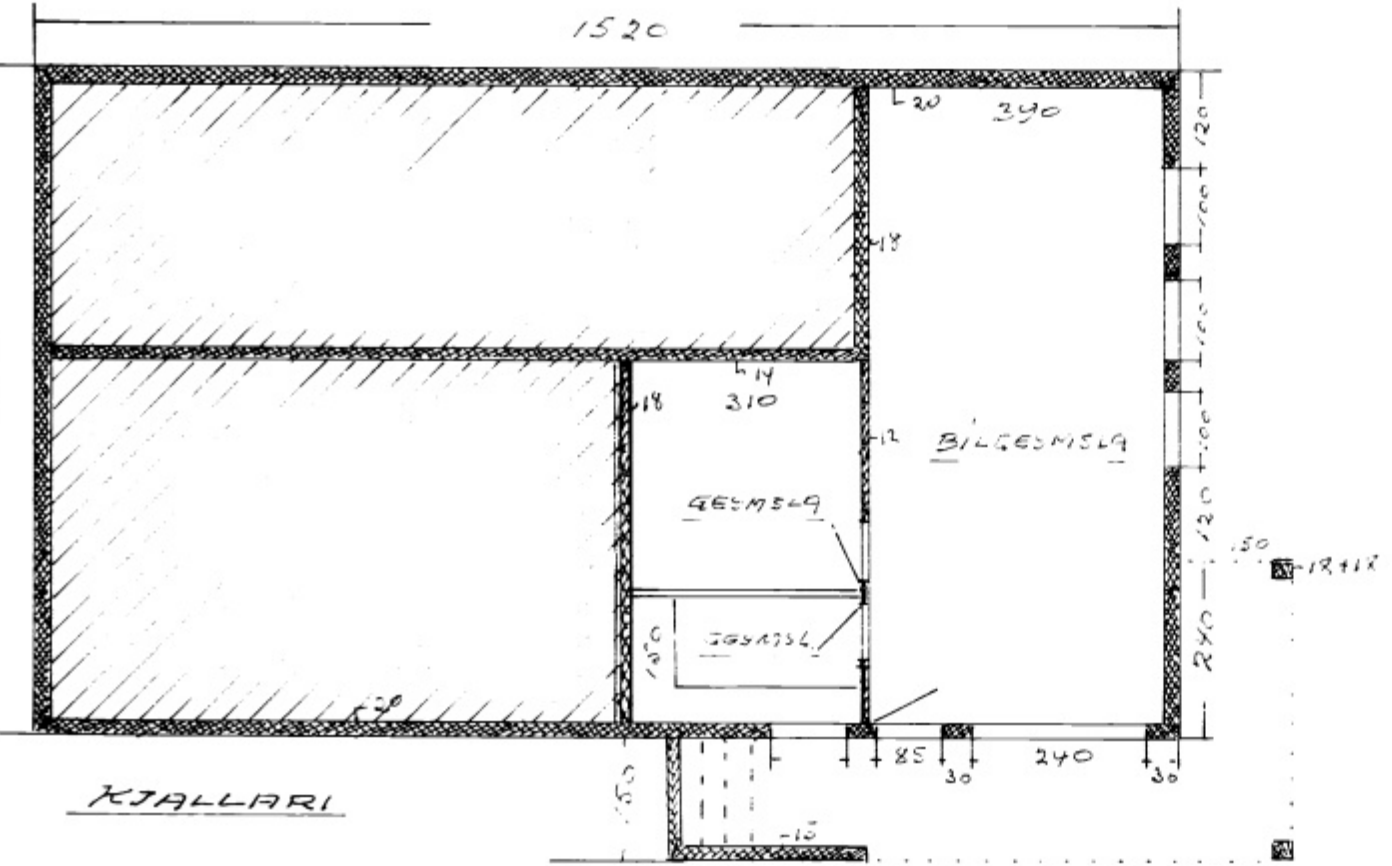

KJALLARI

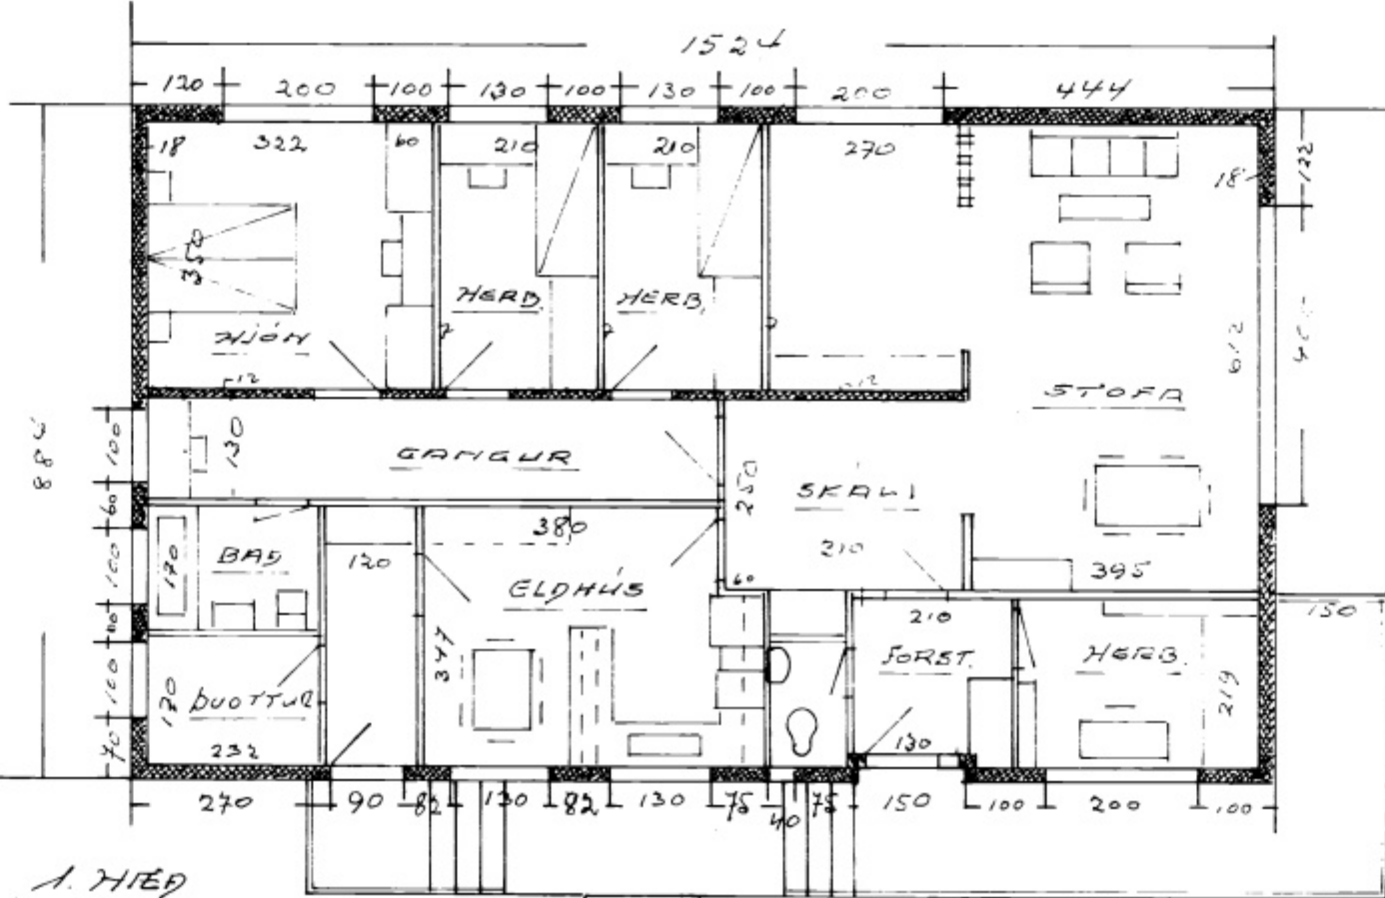

1. HJED

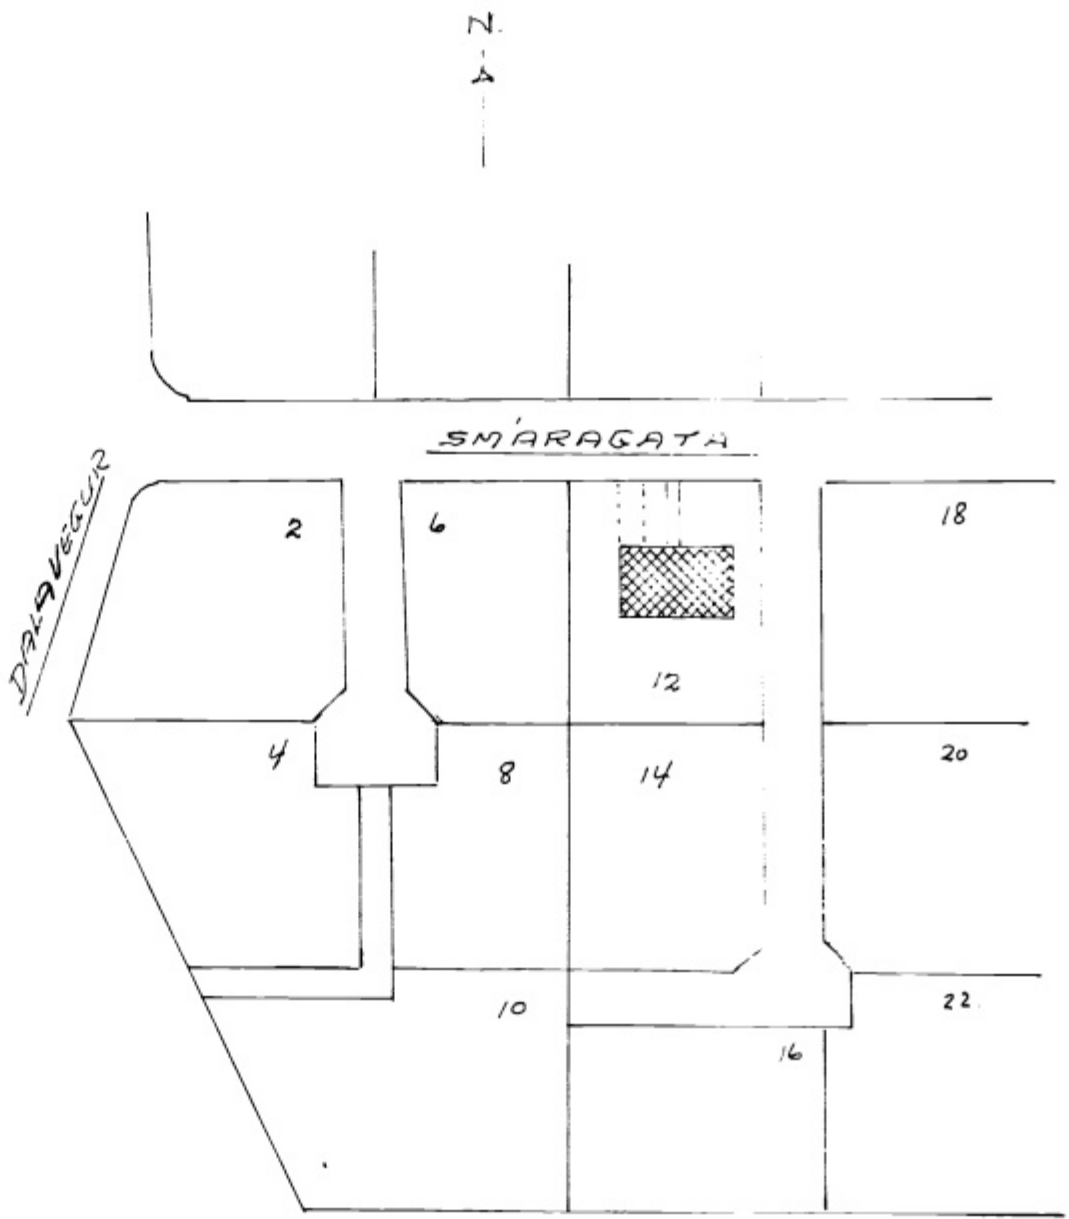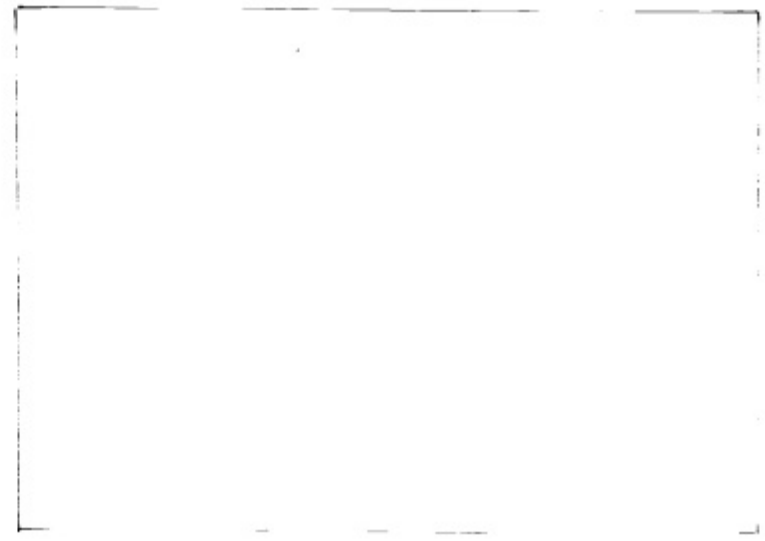

AFSTHANINGUR

Drögmál 1920