


5954

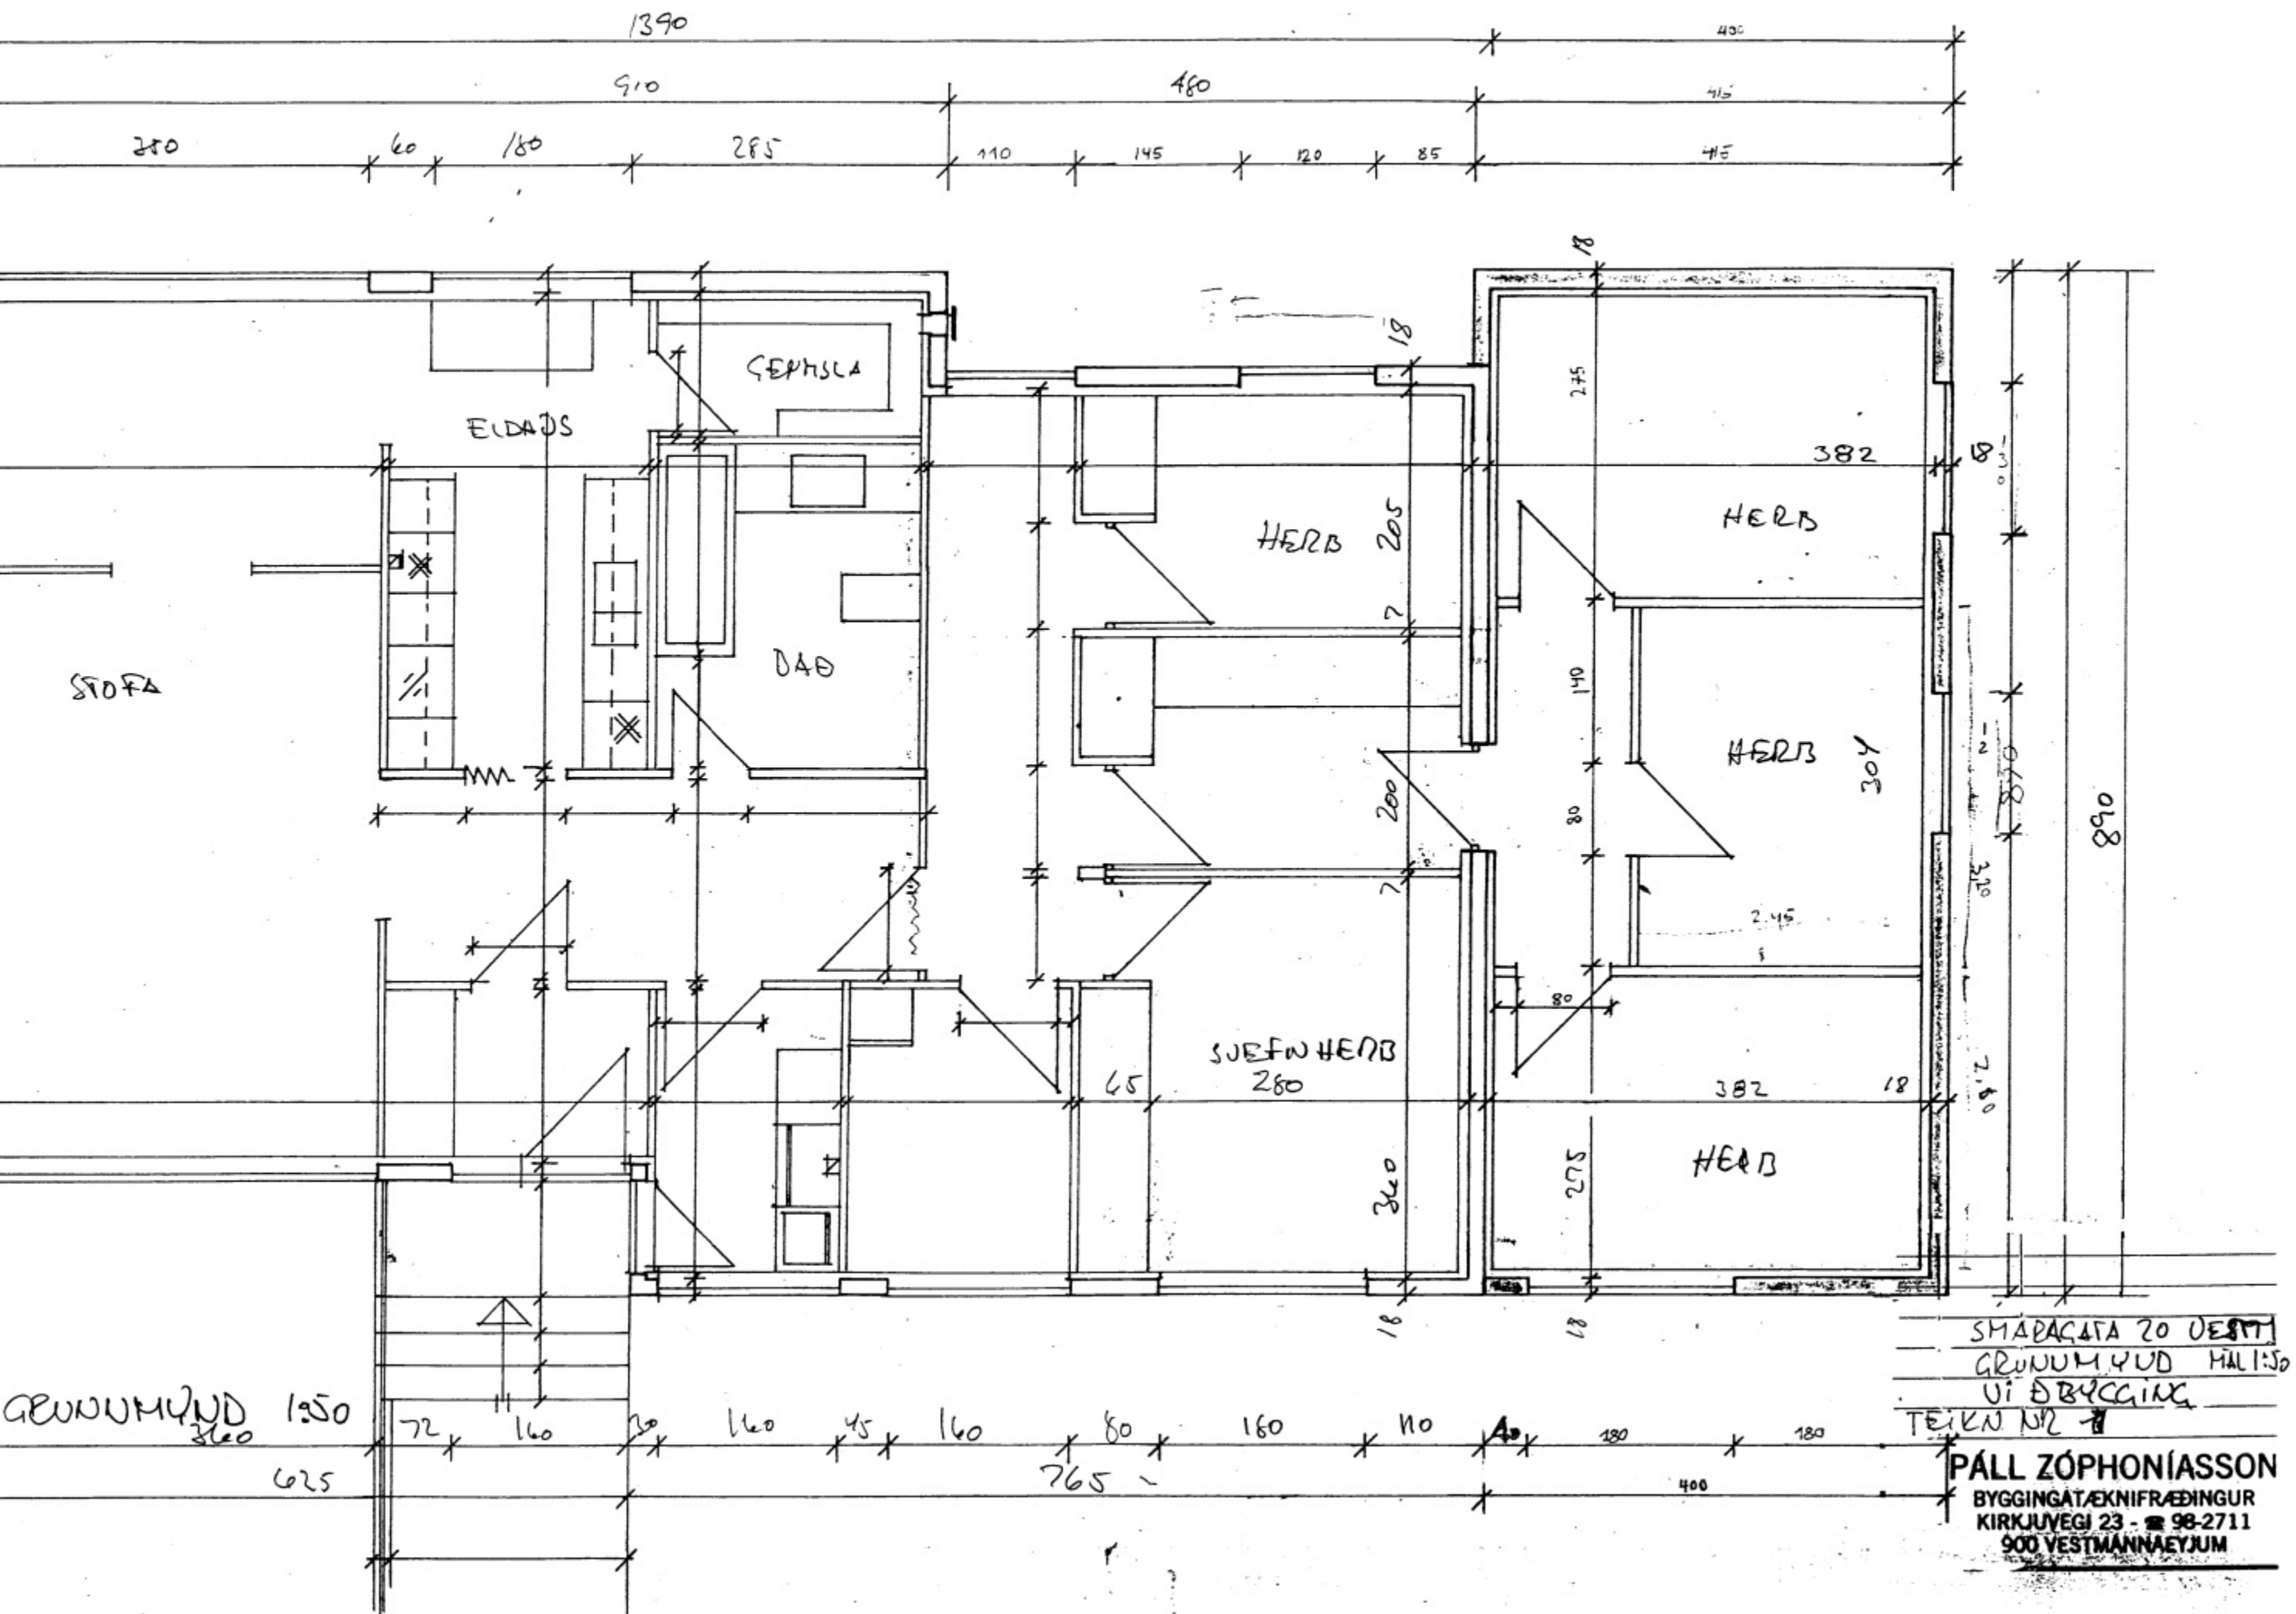

SMARAGATA 20 VESTRI  
 GRUNNUMYND HIAL:50  
 Vi DBYGGING  
 TEIKN NR 1  
**PALL ZOPHONIASSON**  
 BYGGINGA-TEKNIFRAEDINGUR  
 KIRKJUVEGI 23 - 98-2711  
 900 VESTMANNAEYJUM