


5990

6-3-81  
BYGGINGARULLTRÚÐ / VESIMAN / REYJUM  
Valur Kristjánsson

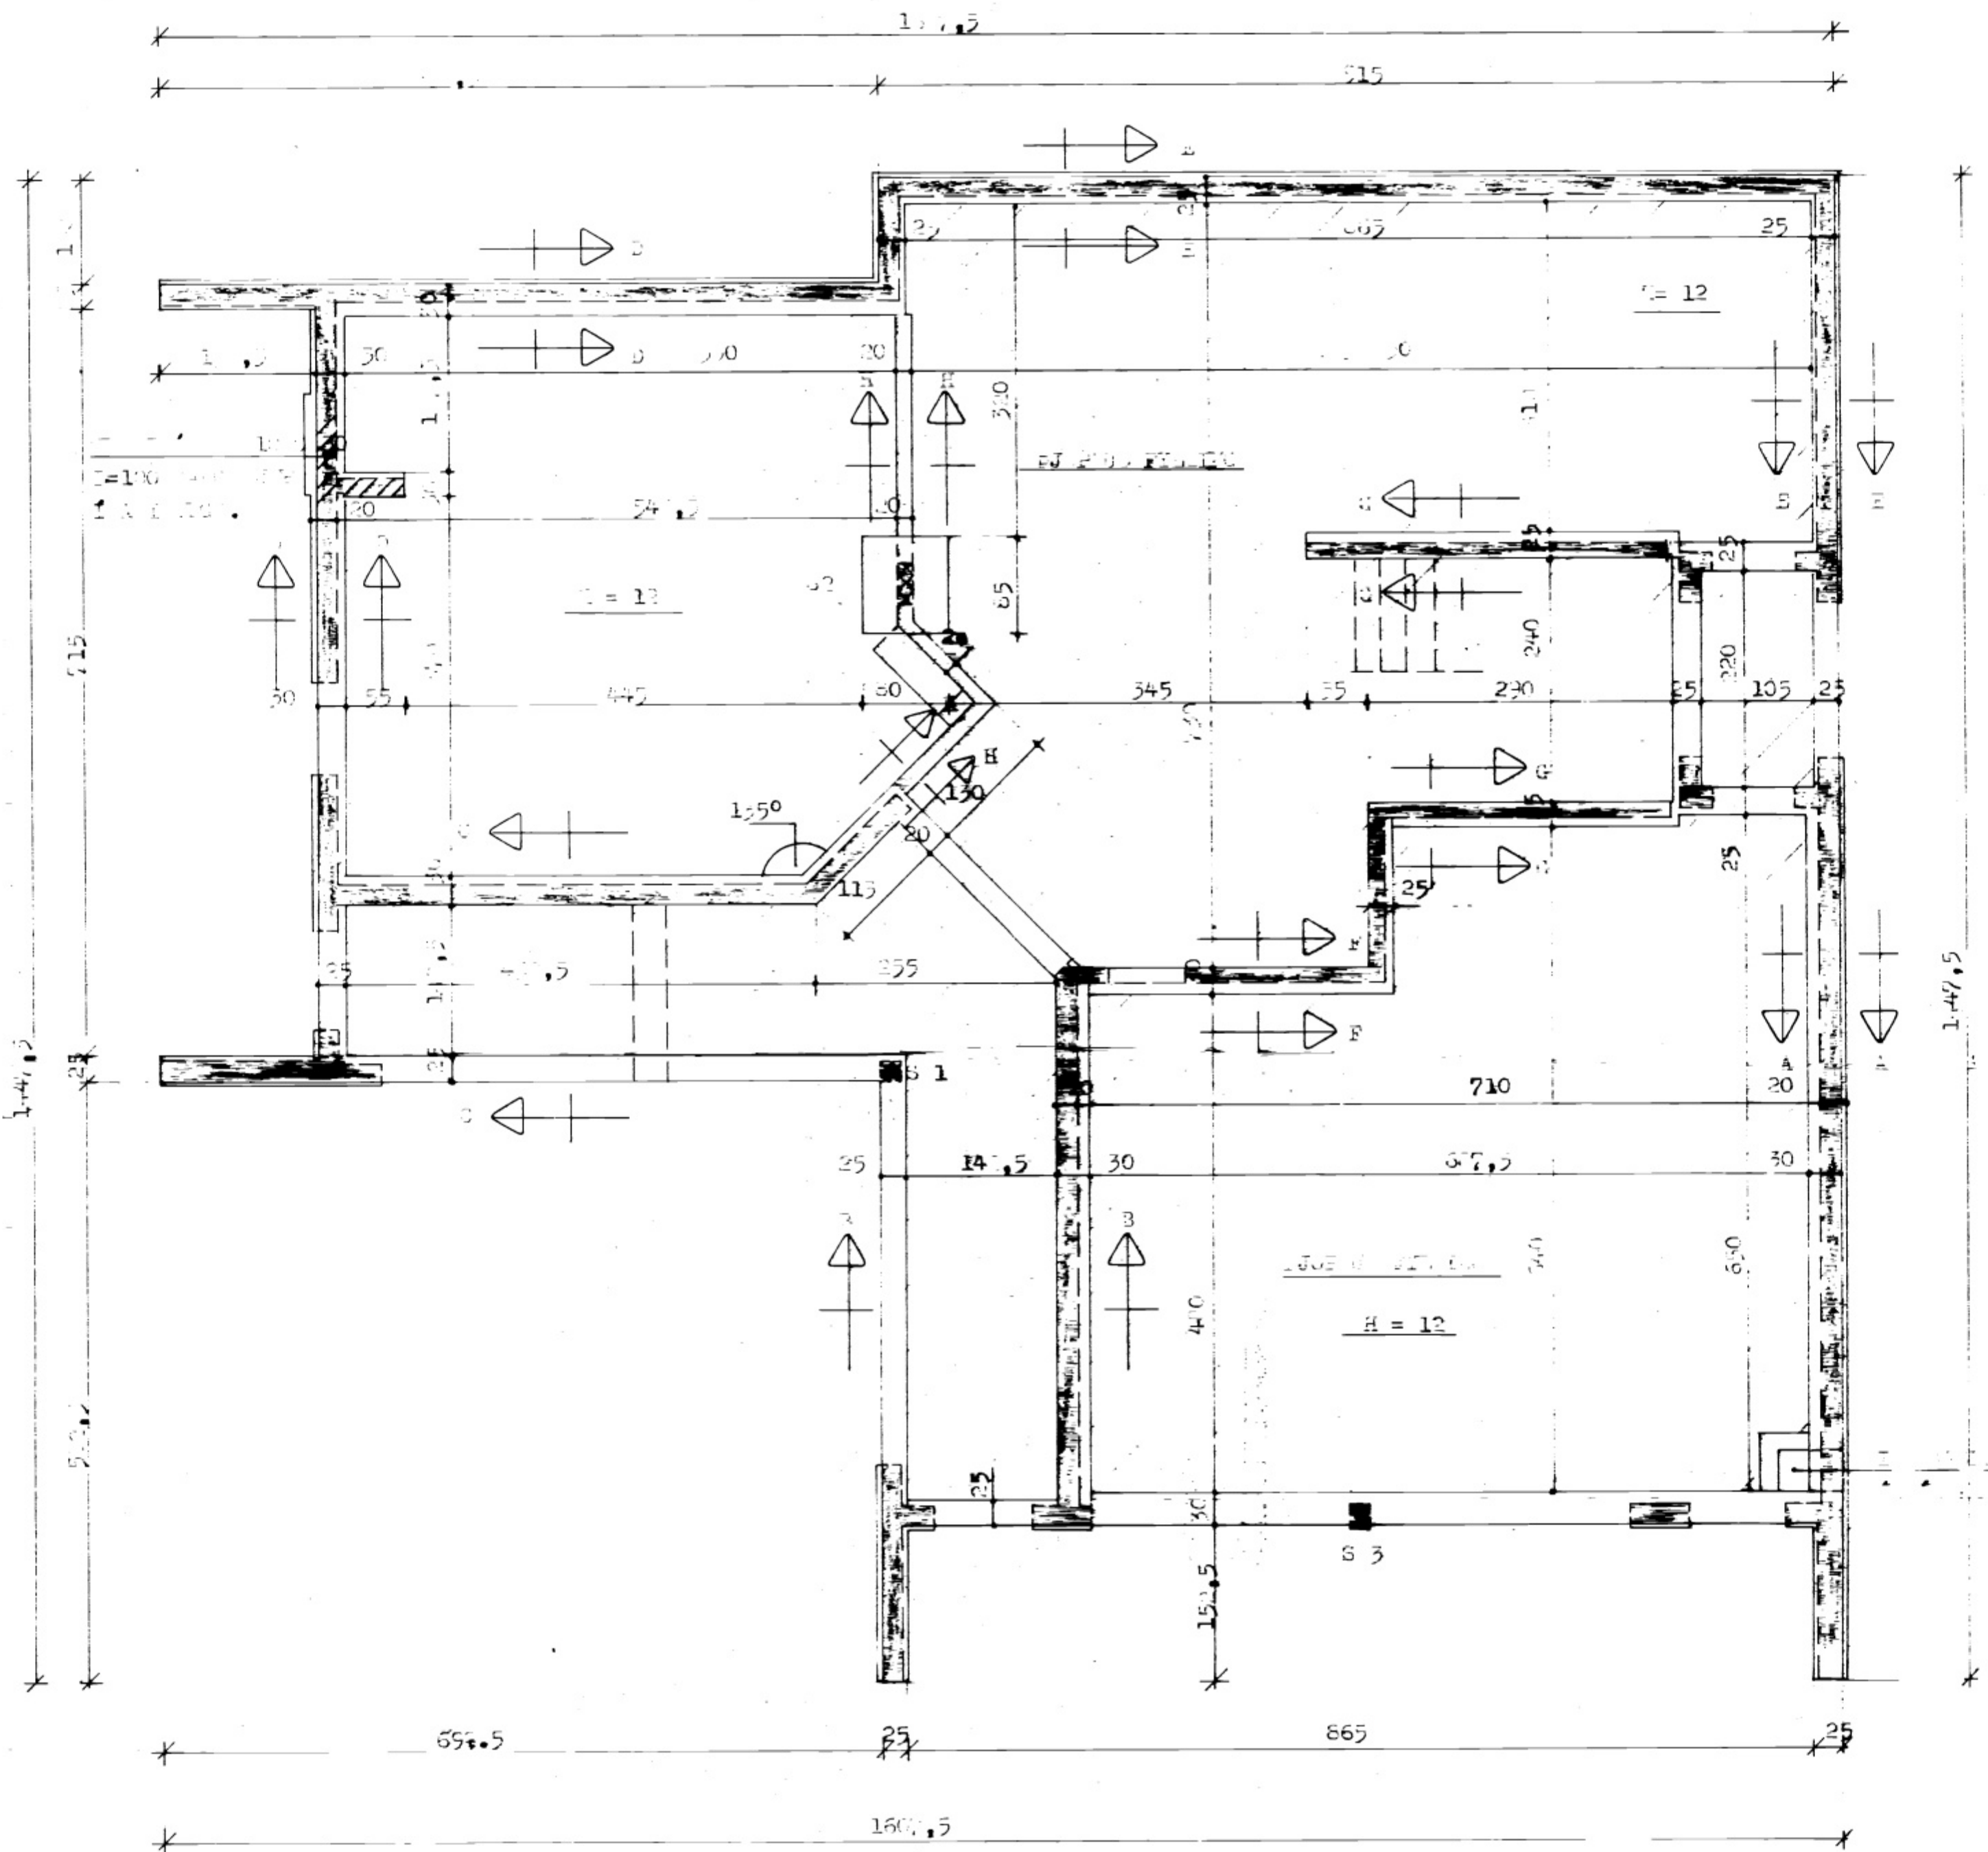

VERKEFNI <b>SMÁRAGATA 28</b>	MÁL 1:20	BAGS.
	TEIKN. .. / ..	REIKN.
	REIKN.	TEIKN NR.
	SAMP. <i>gf.</i>	170 2
<b>GUDNI ÞÓRDARSON</b>		<b>SKÚLATÚNI 6, 3 hæð.</b>
		<b>SMÍ 14185</b>