

SOLEYJAGATA 2
M. 1:100

Tech. 100


6022

2


SAMBYKKT 29.6.55
TRÉSMIDUR Guðm. Þóðvarna
MURARI Hjótt Guðmarson

HÚS SÉRA JOHANNIS HILDARS


M. 1:100

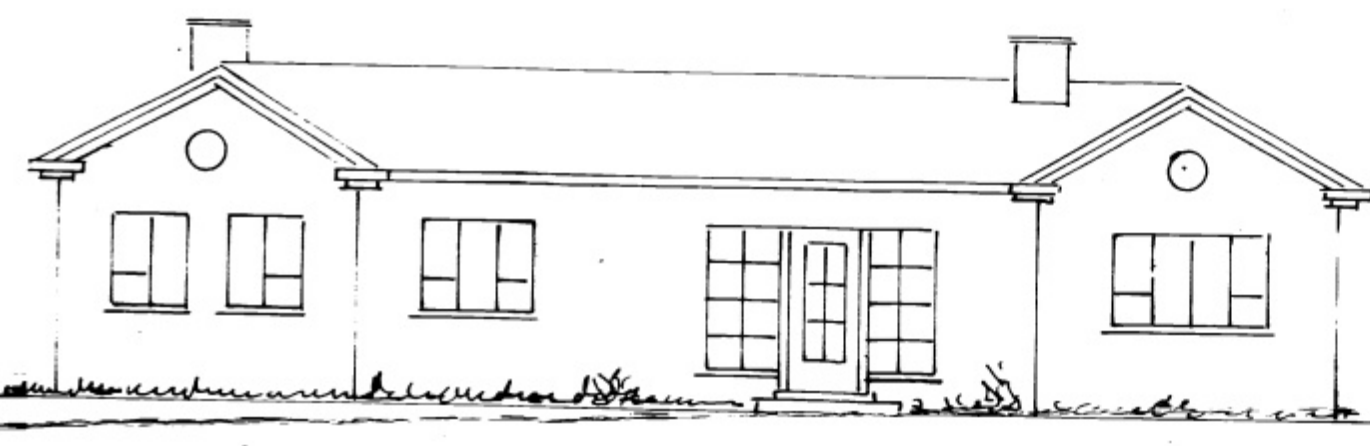


SÚÐUR

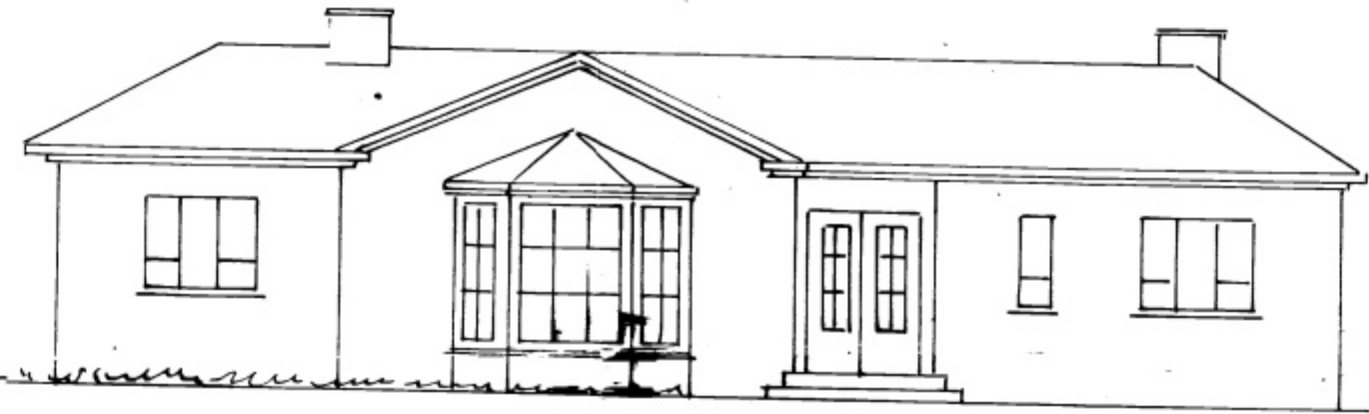



NORÐUR

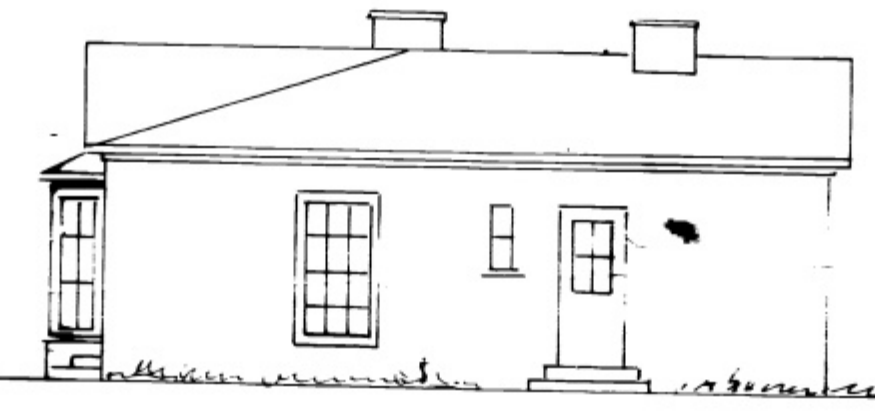

VESTUR

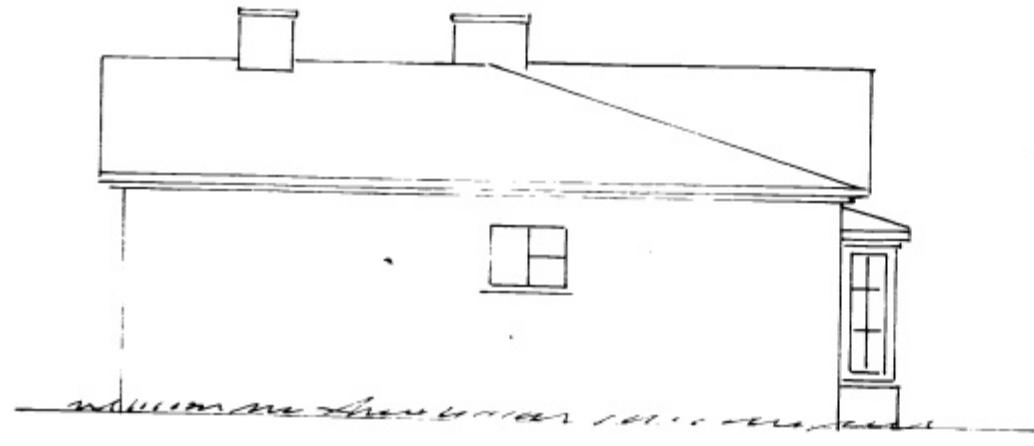

AUSTUR

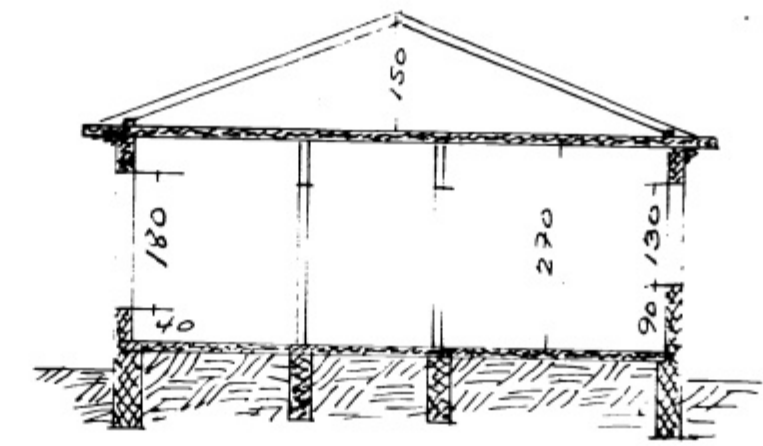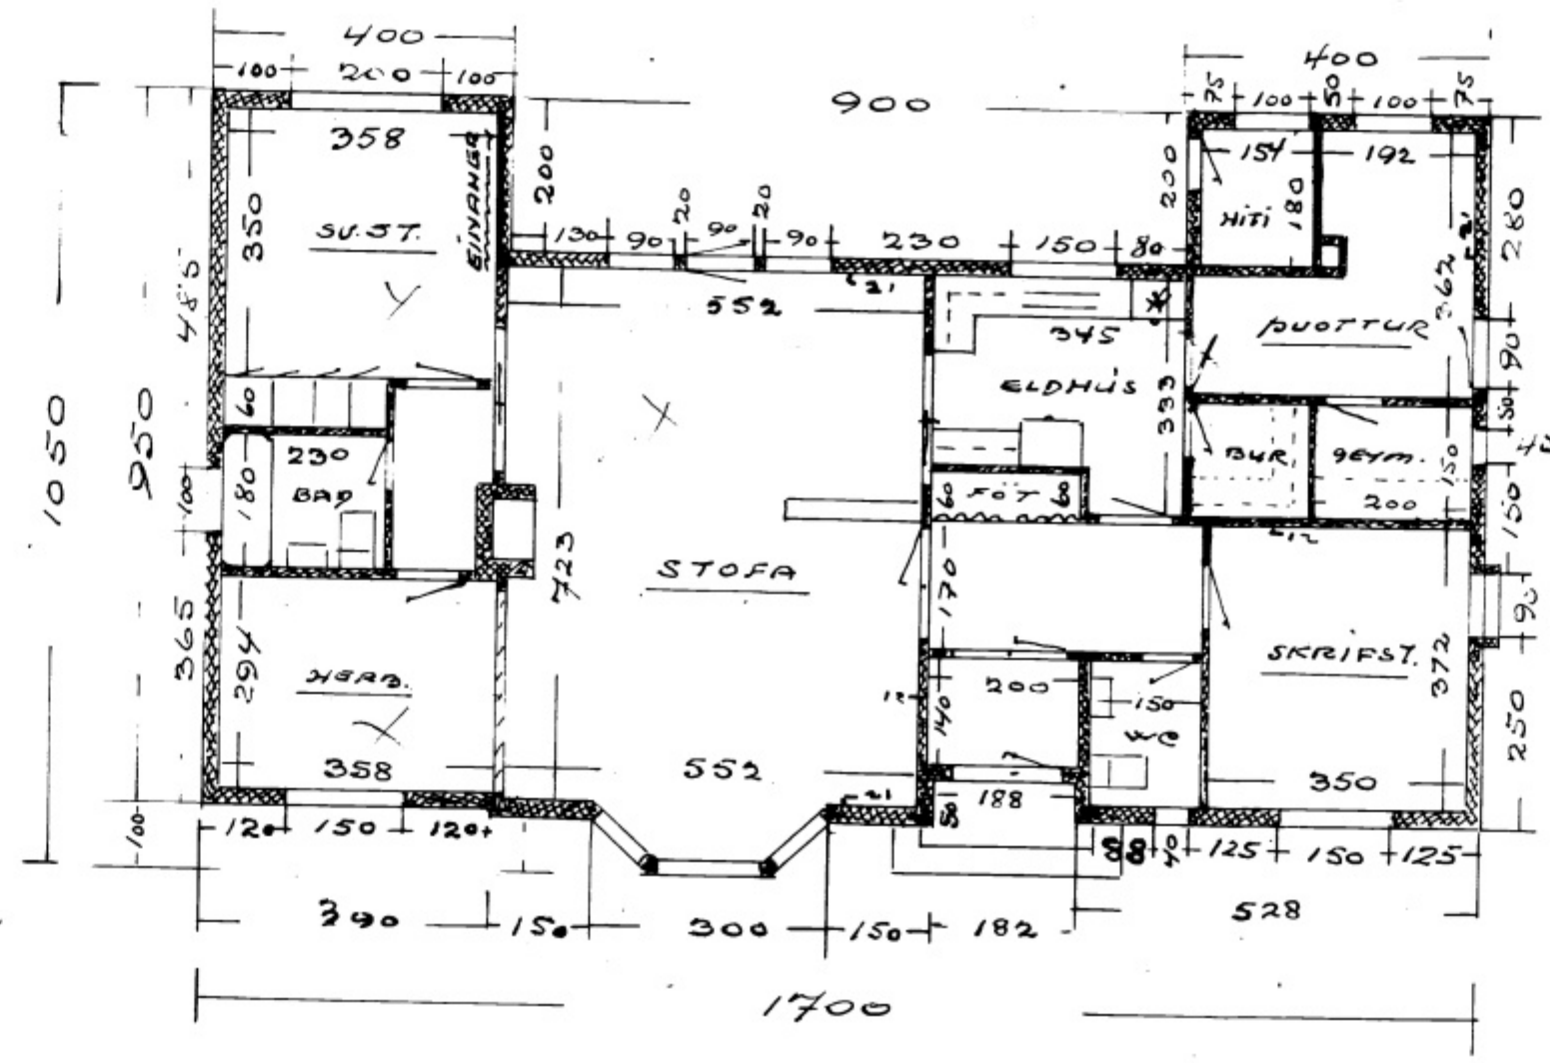

SKILAFUR

VE. 2. MAÍ 1955
JÓH. HILDIR og ÓLAF KRISTJANSSON