
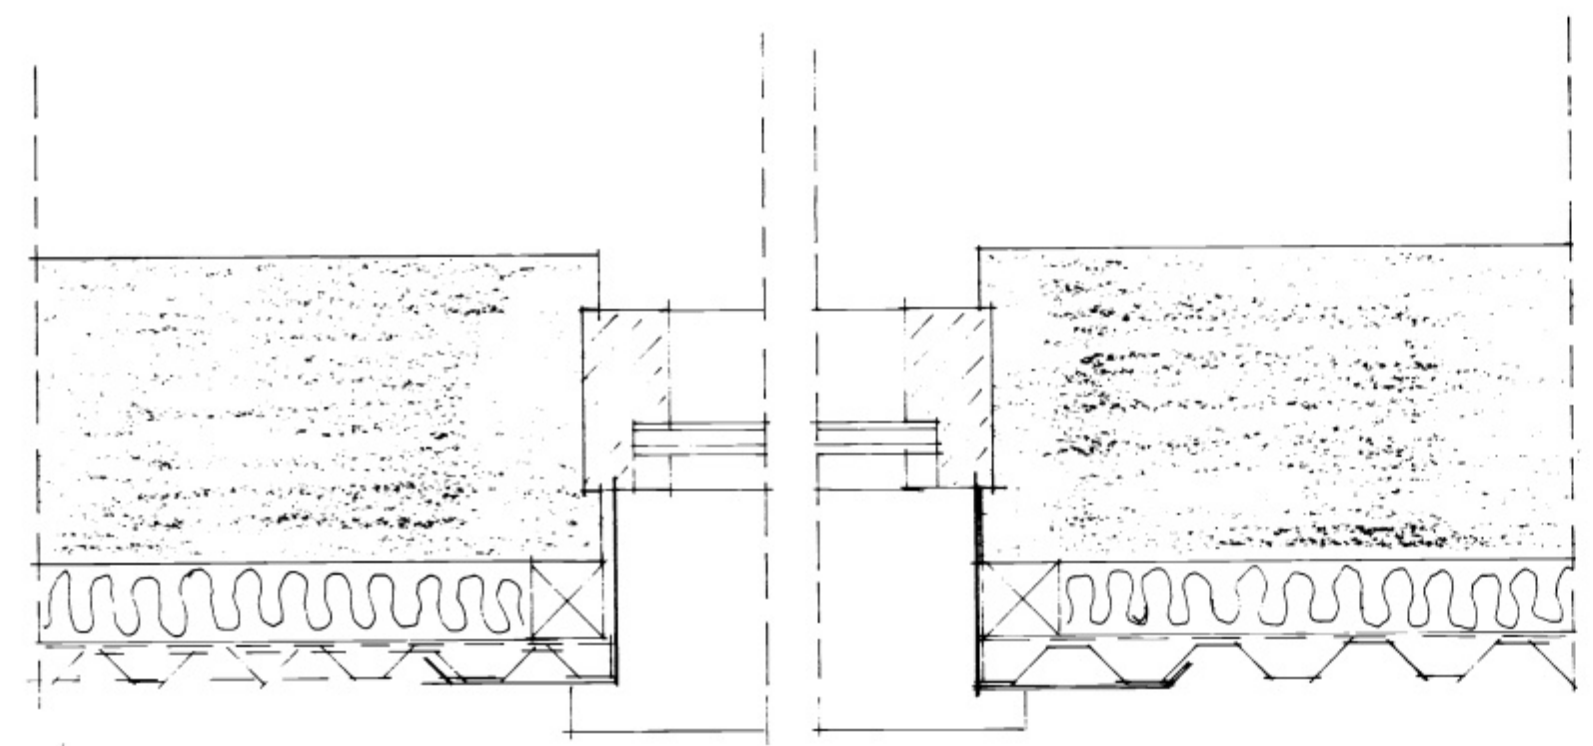


28 AGÚ 1998

Sigurjon
BYGGINGAFLÉTTI

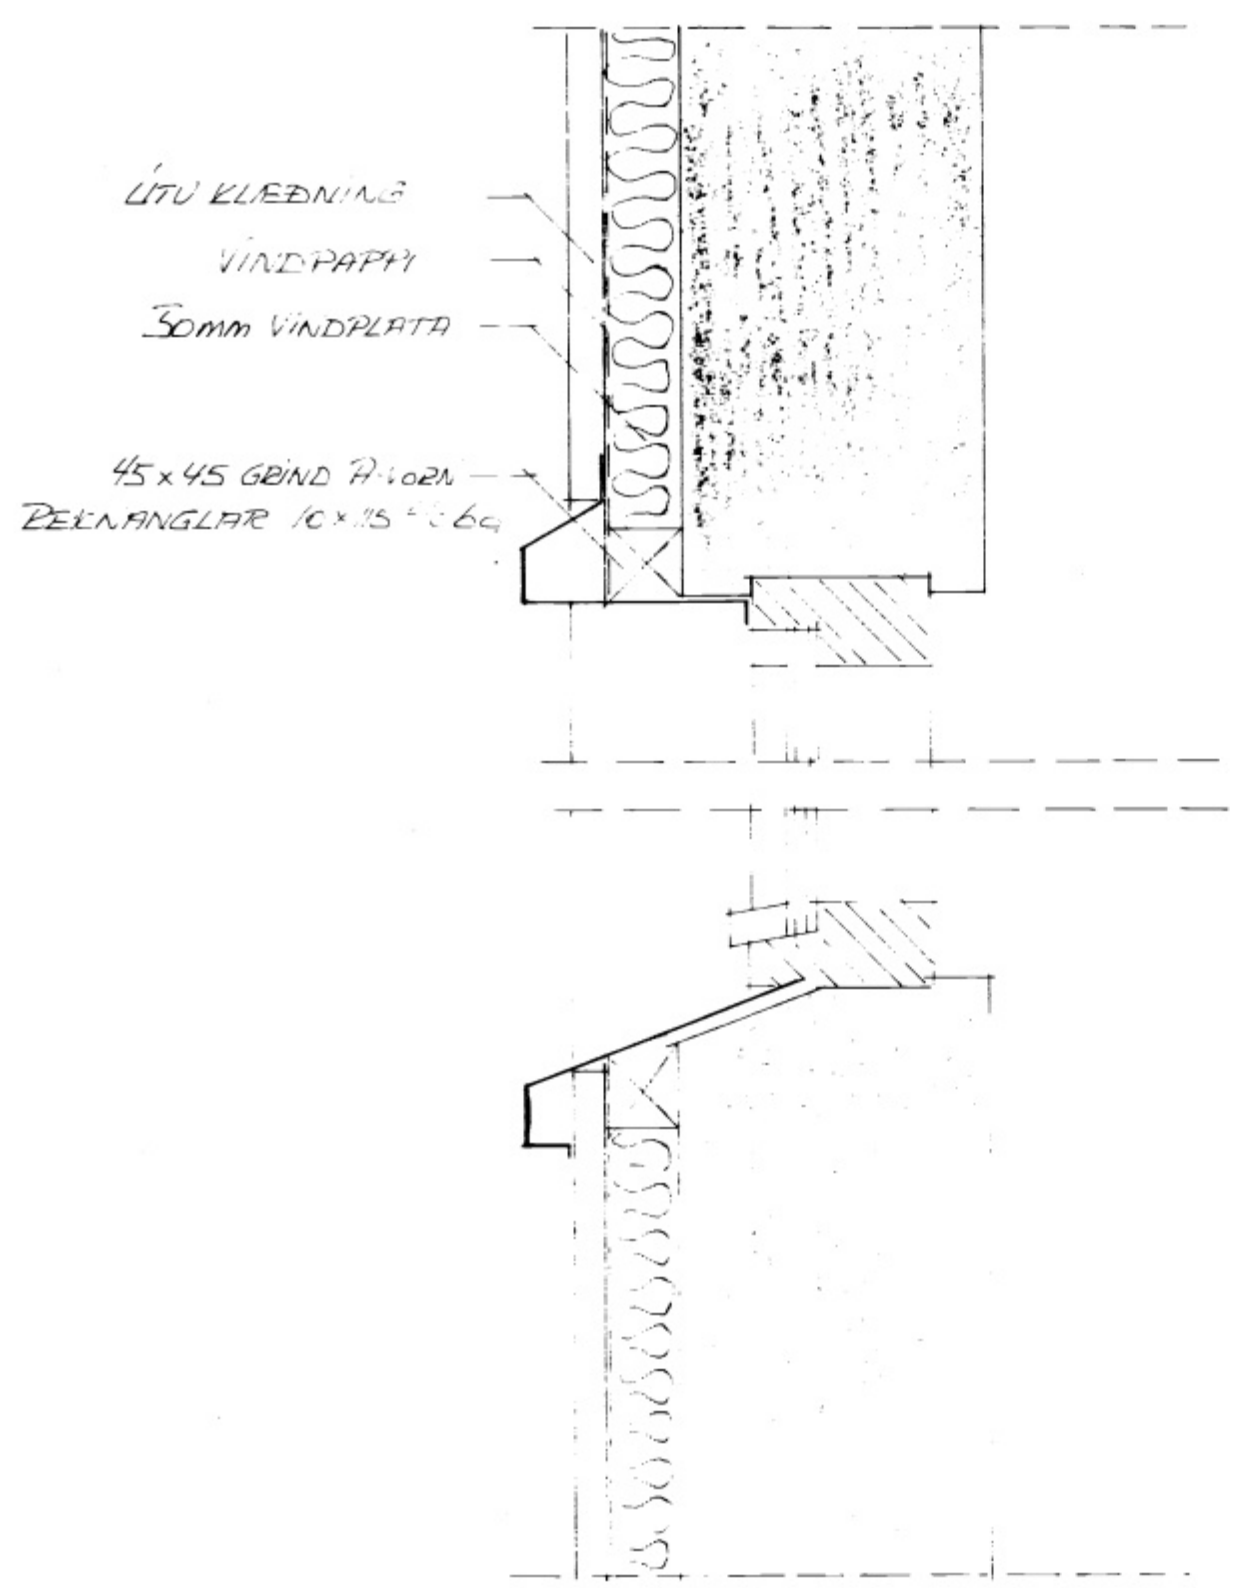

SNÍÐ : ÚTVEGGJAKLÆÐNINGU

SÖLHLÍÐ 24 VESTMEYJUM
KLÆÐNING ÚTVEGGJA
ÁGÚST 98 MÆV 1:5,
TEIKN SIGURJÓN + TEIKNIFR.