
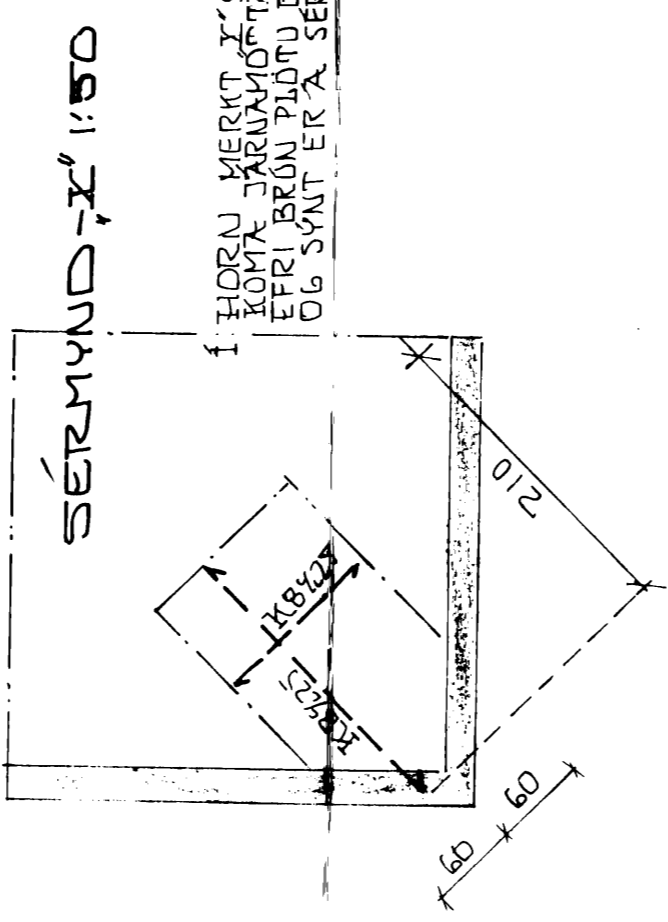


8809

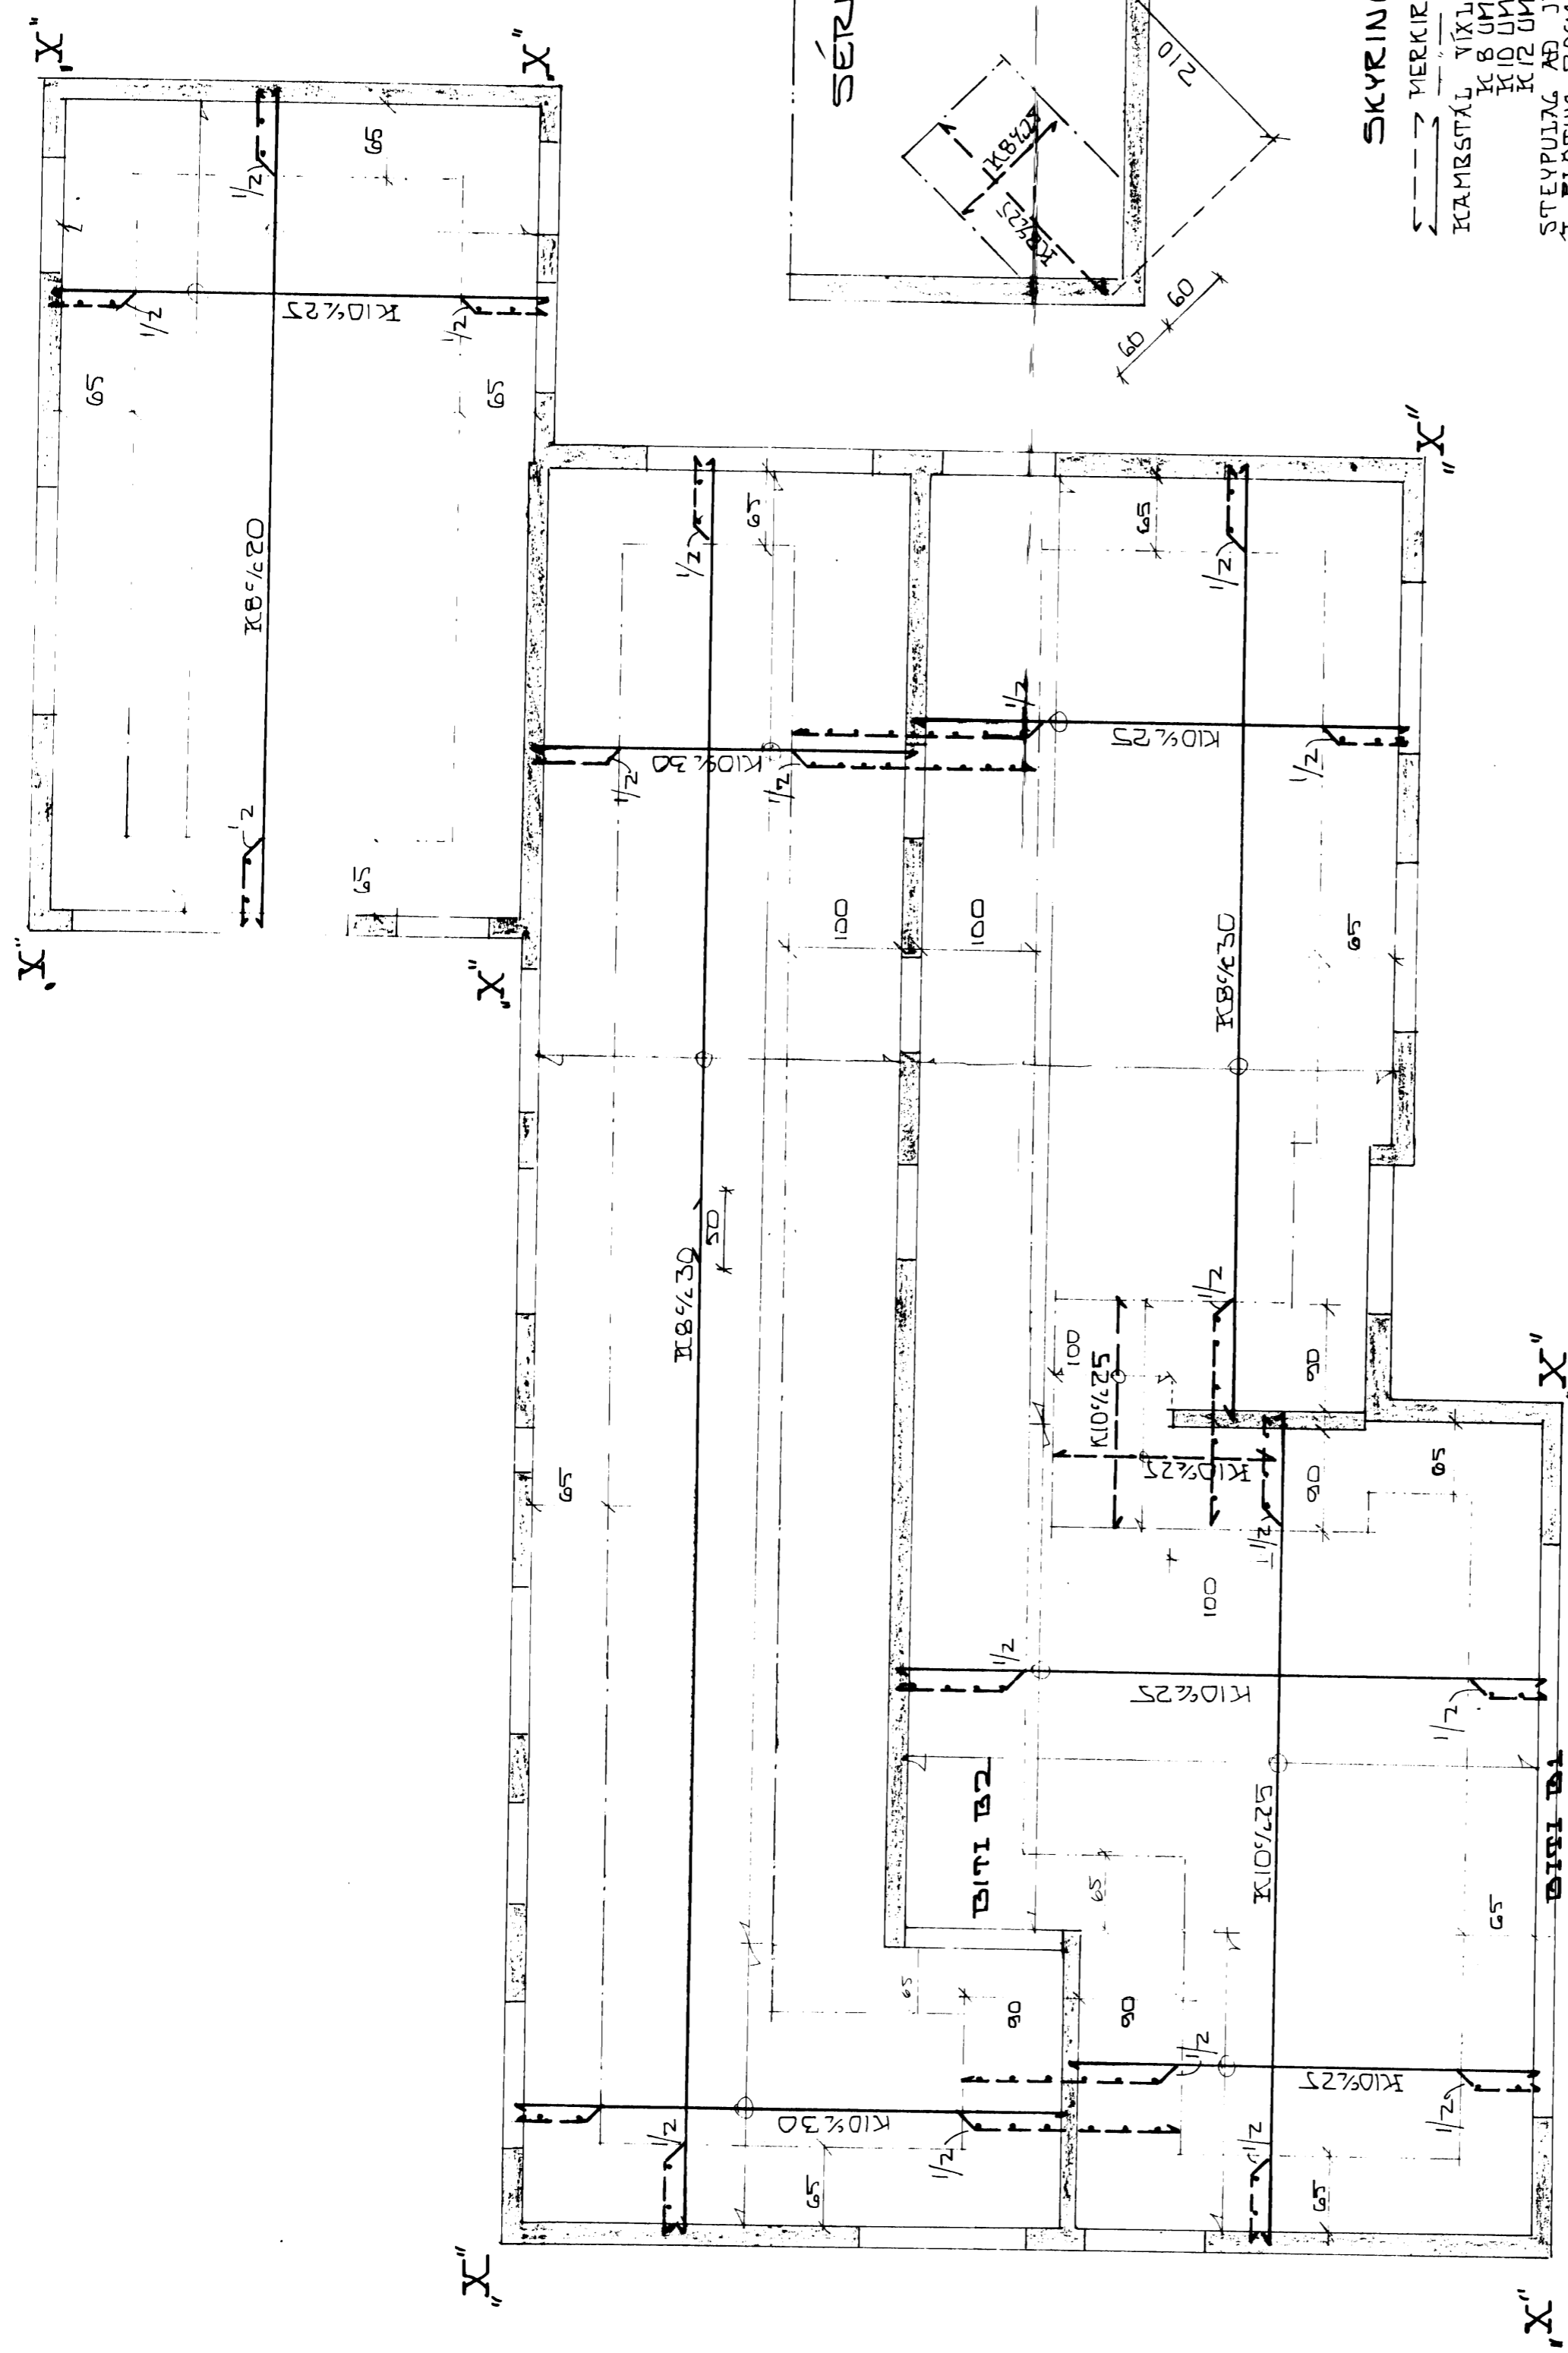




SKYRINGAR

→ MERKIR JARN I EFRI BRUN PIOTU
 ICAMBRSTAL YKJUEGGAST AN ENDAKKOKA
 K 8 UM 32 CM
 K 10 UM 40 CM
 K 12 UM 50 CM
 STEYPUAG AB JARNUM SKAL TERA OCM
 I PIOTUM 20CM I BITUM
 STEYPA I BITA OG PIOTUR SKAL TERA
 5160 SKU ISTIO
 ISLENZKUR STADALLI (ST IO SKAL SIDA
 I EINU OG OLLU VIB FRAMKVEMD A JARN
 OG STEYPUVINNU.
 A TEIKN NR 004 KEMUR FRAM HVAR STEYPA
 SKAL FASTAR VMSAR STALESMINNA
 FYRIR BAKVIÐ

PTH!

GRUNNMYND 1:50

JARN I BITA B1 1:50

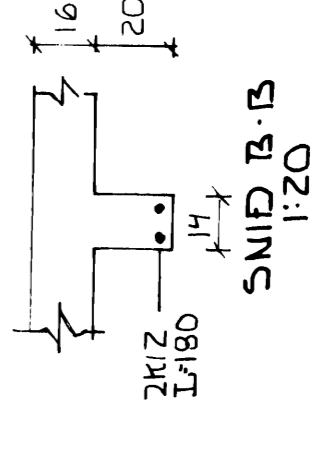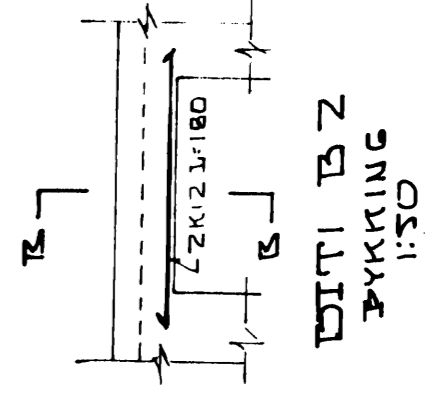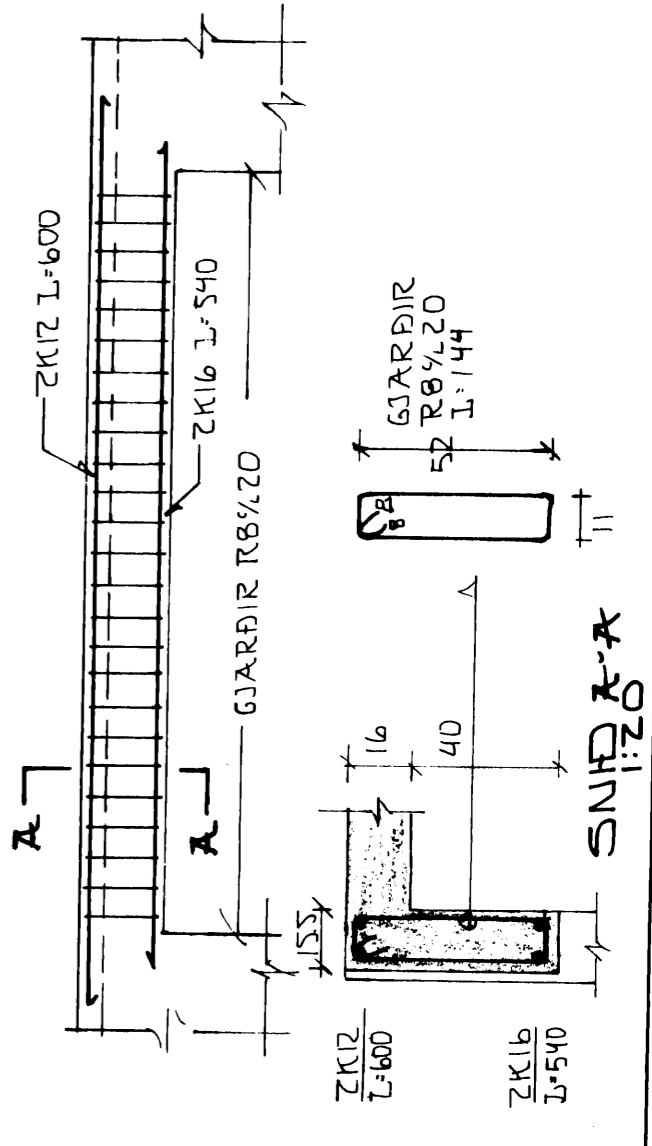

HÖFÐAVEGUR 57		DAGS. JÚNITS
VESTMANNAEYJUM		TEIKN. Hg.
JARN I PIOTU		TEIKN. Hg.
		TEIKN. NR.
		7501-01
HEIÐI GUNNARSSON TEKNIFR. P.F.F.I.		TEIKN. NR.
SÍMI 44708		003