



ARNI OLI' OLAFSSON

2119

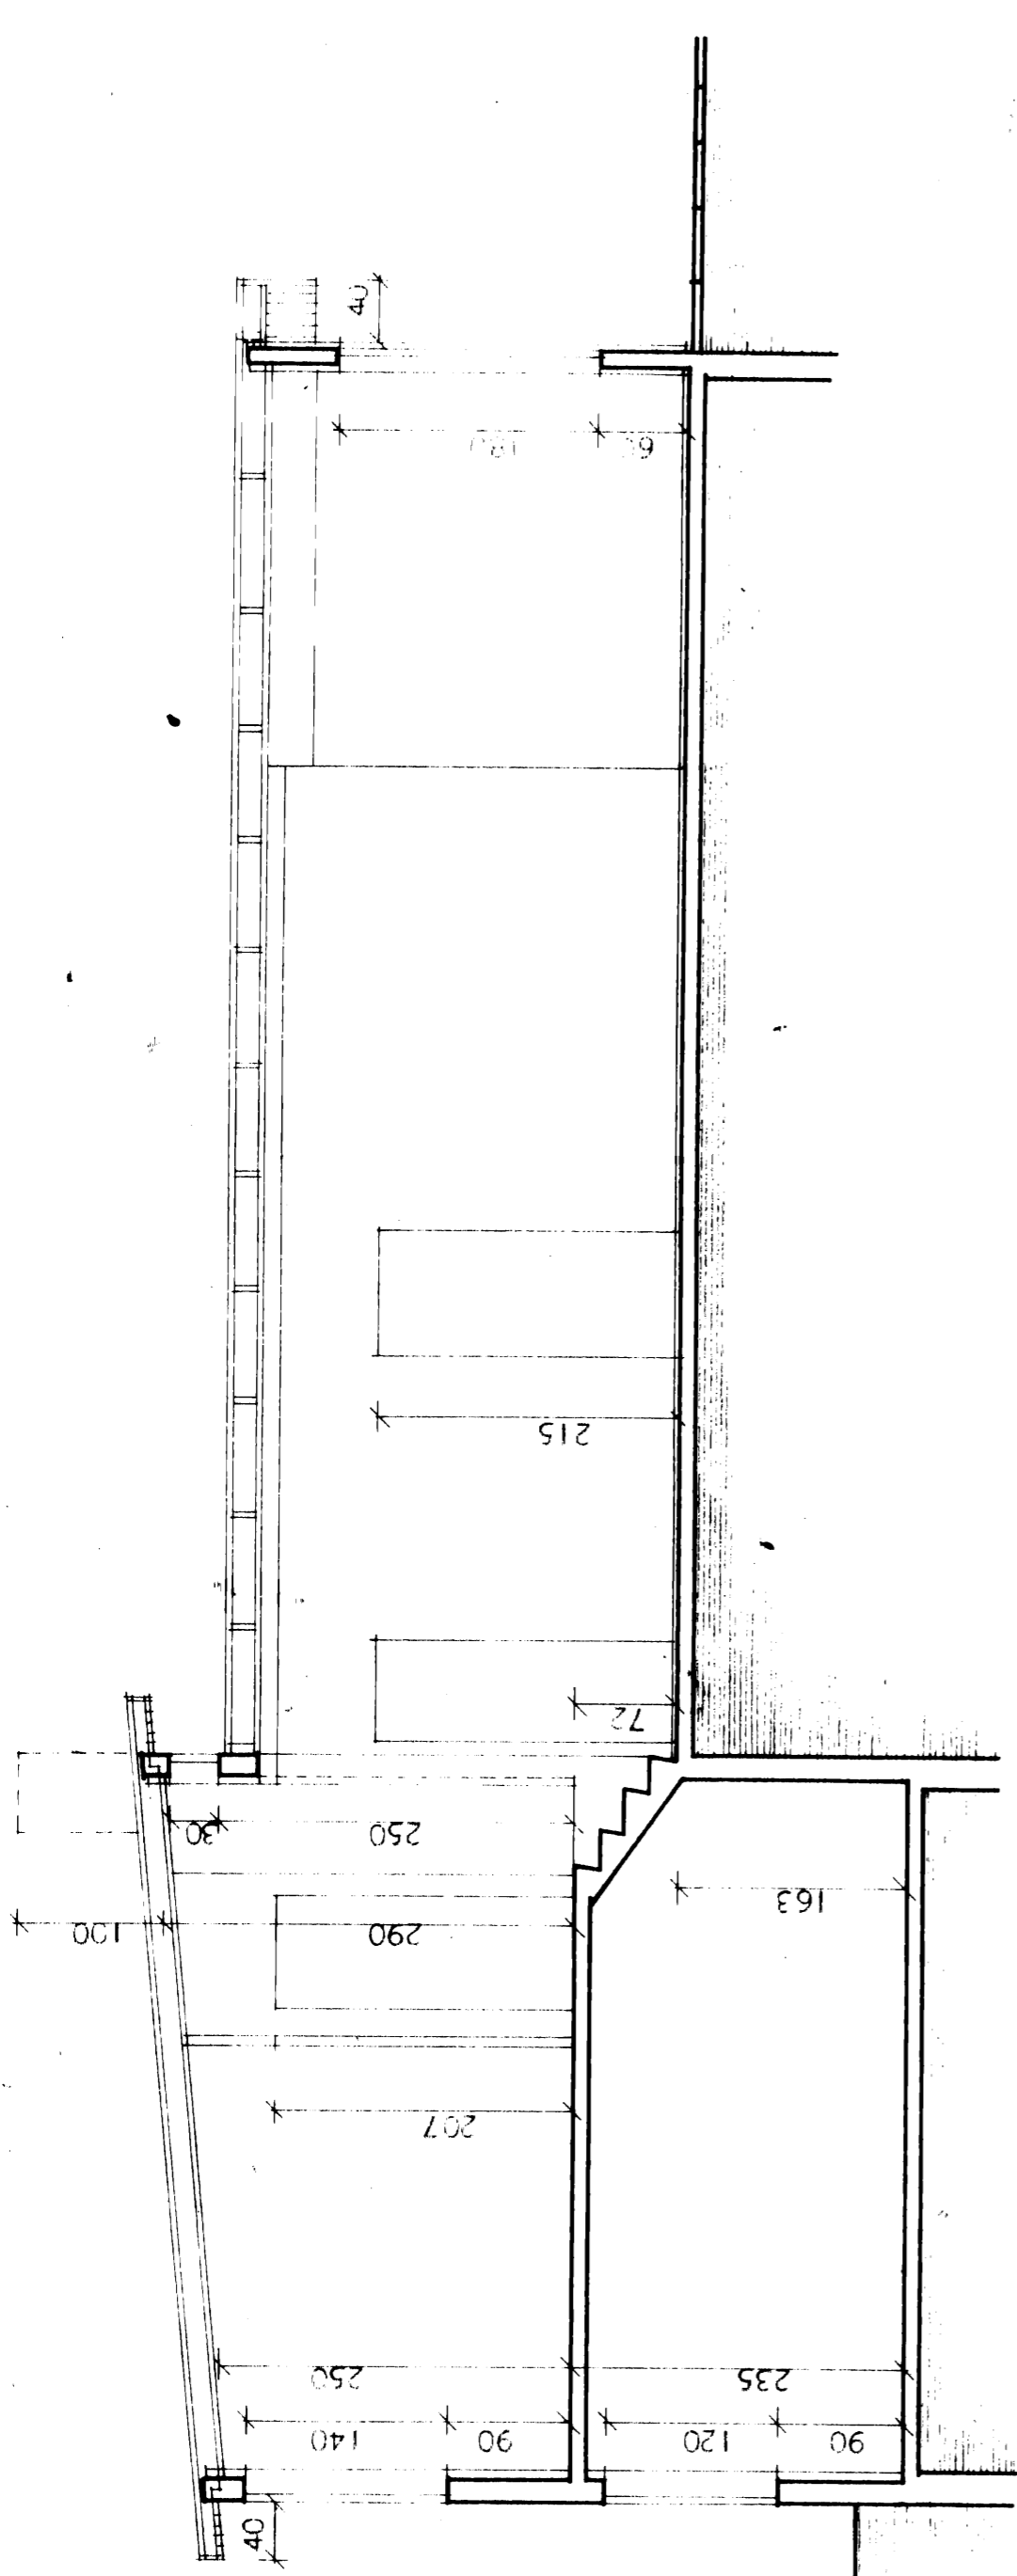

SNEIDING B - B

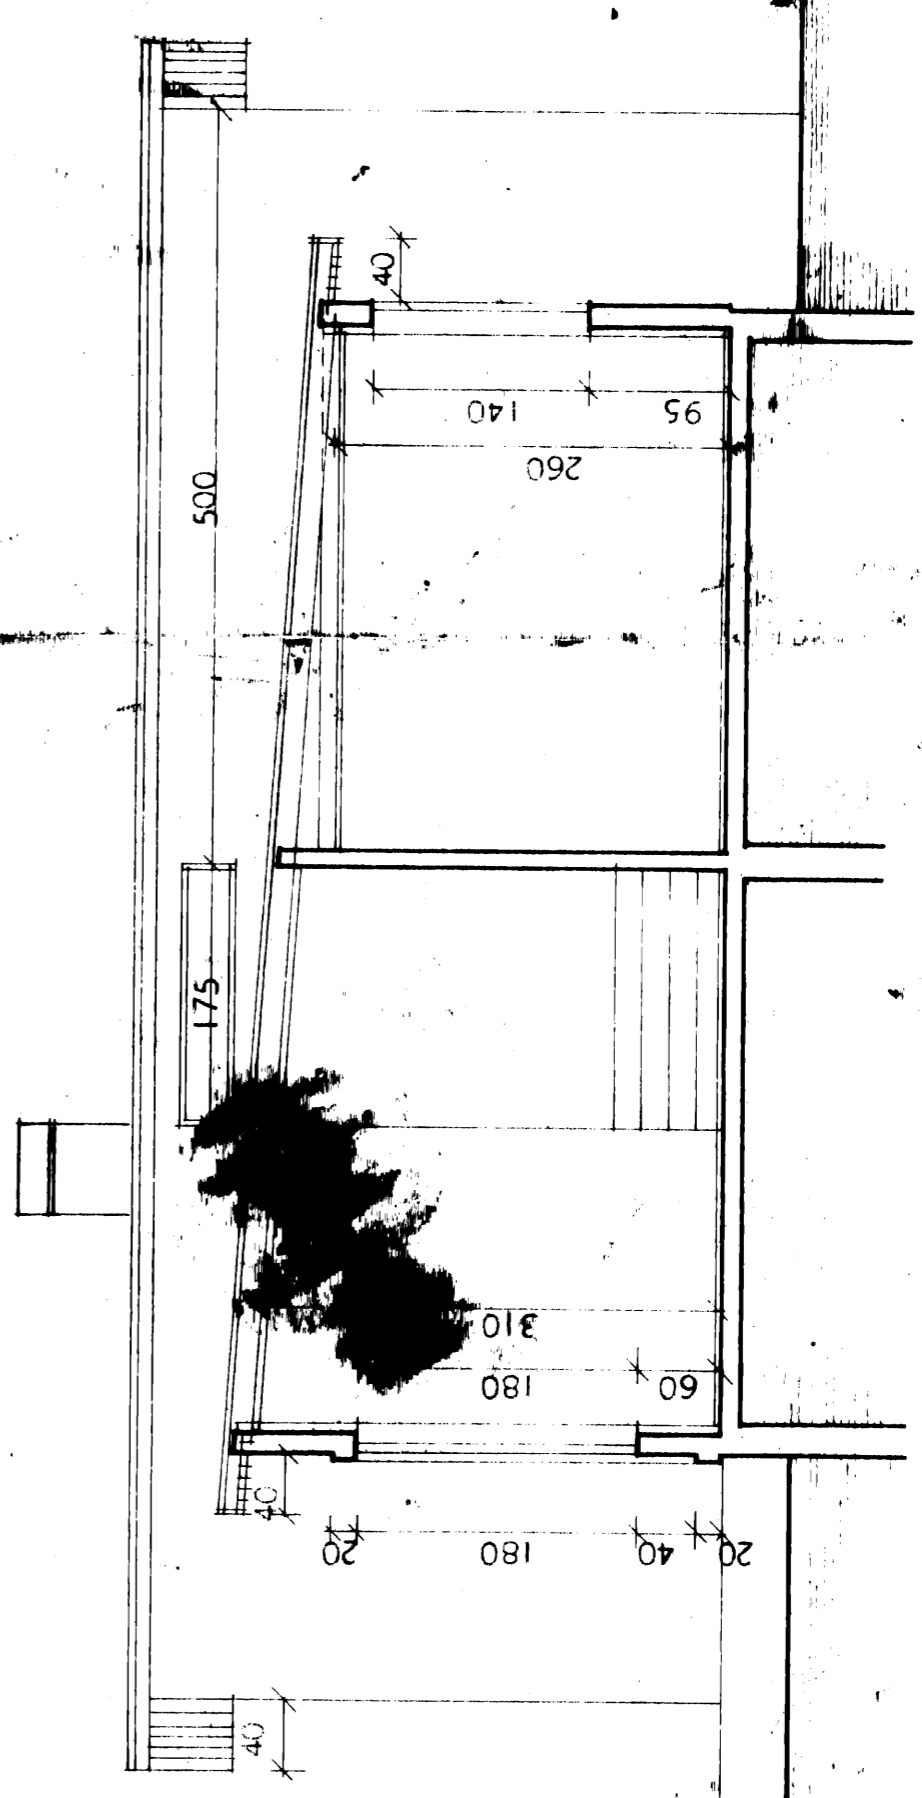

SNEIDING A - A

HÚSNÁMSTOFNUN	RIKISINS
EINBYLISHÚS	
VERK NR.	90 A
BLAD NR.	5
MARZ	1966
Kynnir Arnar Olafsson	
Halldór Raldbjörnsson	