
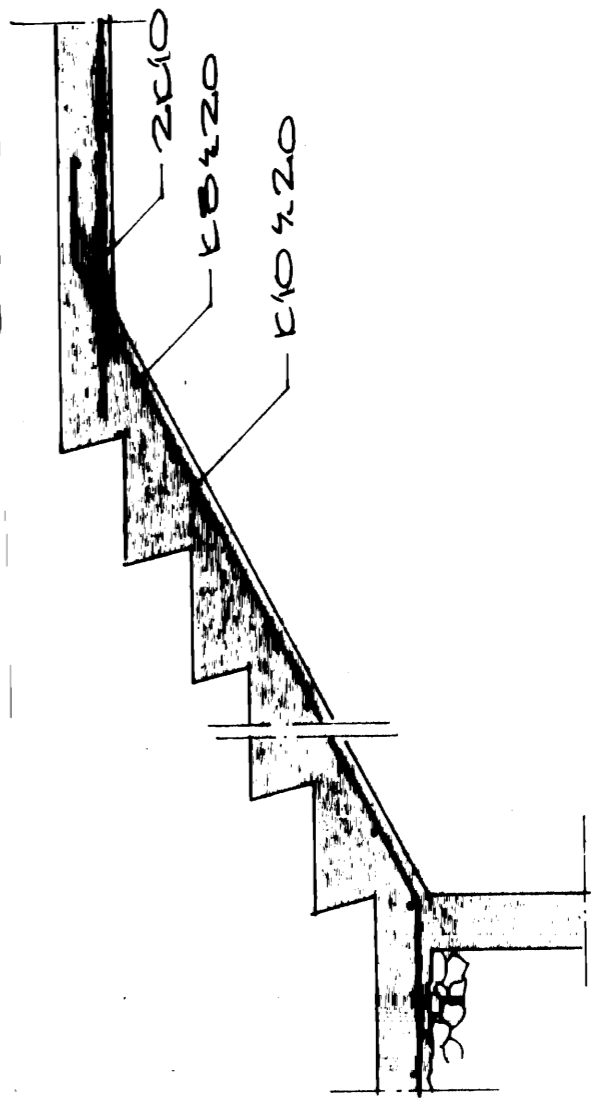
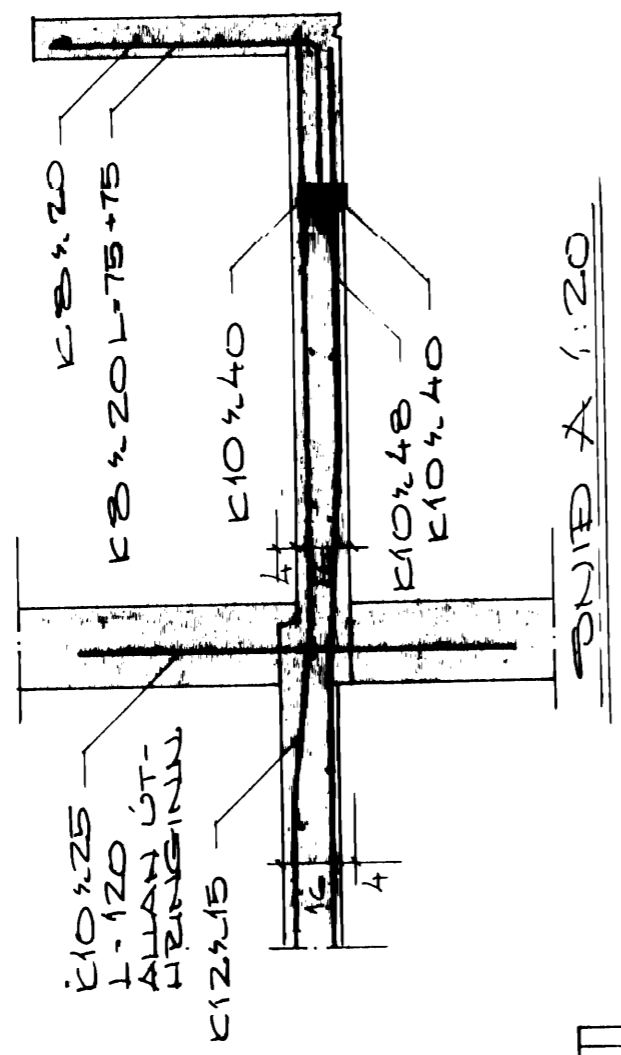


119

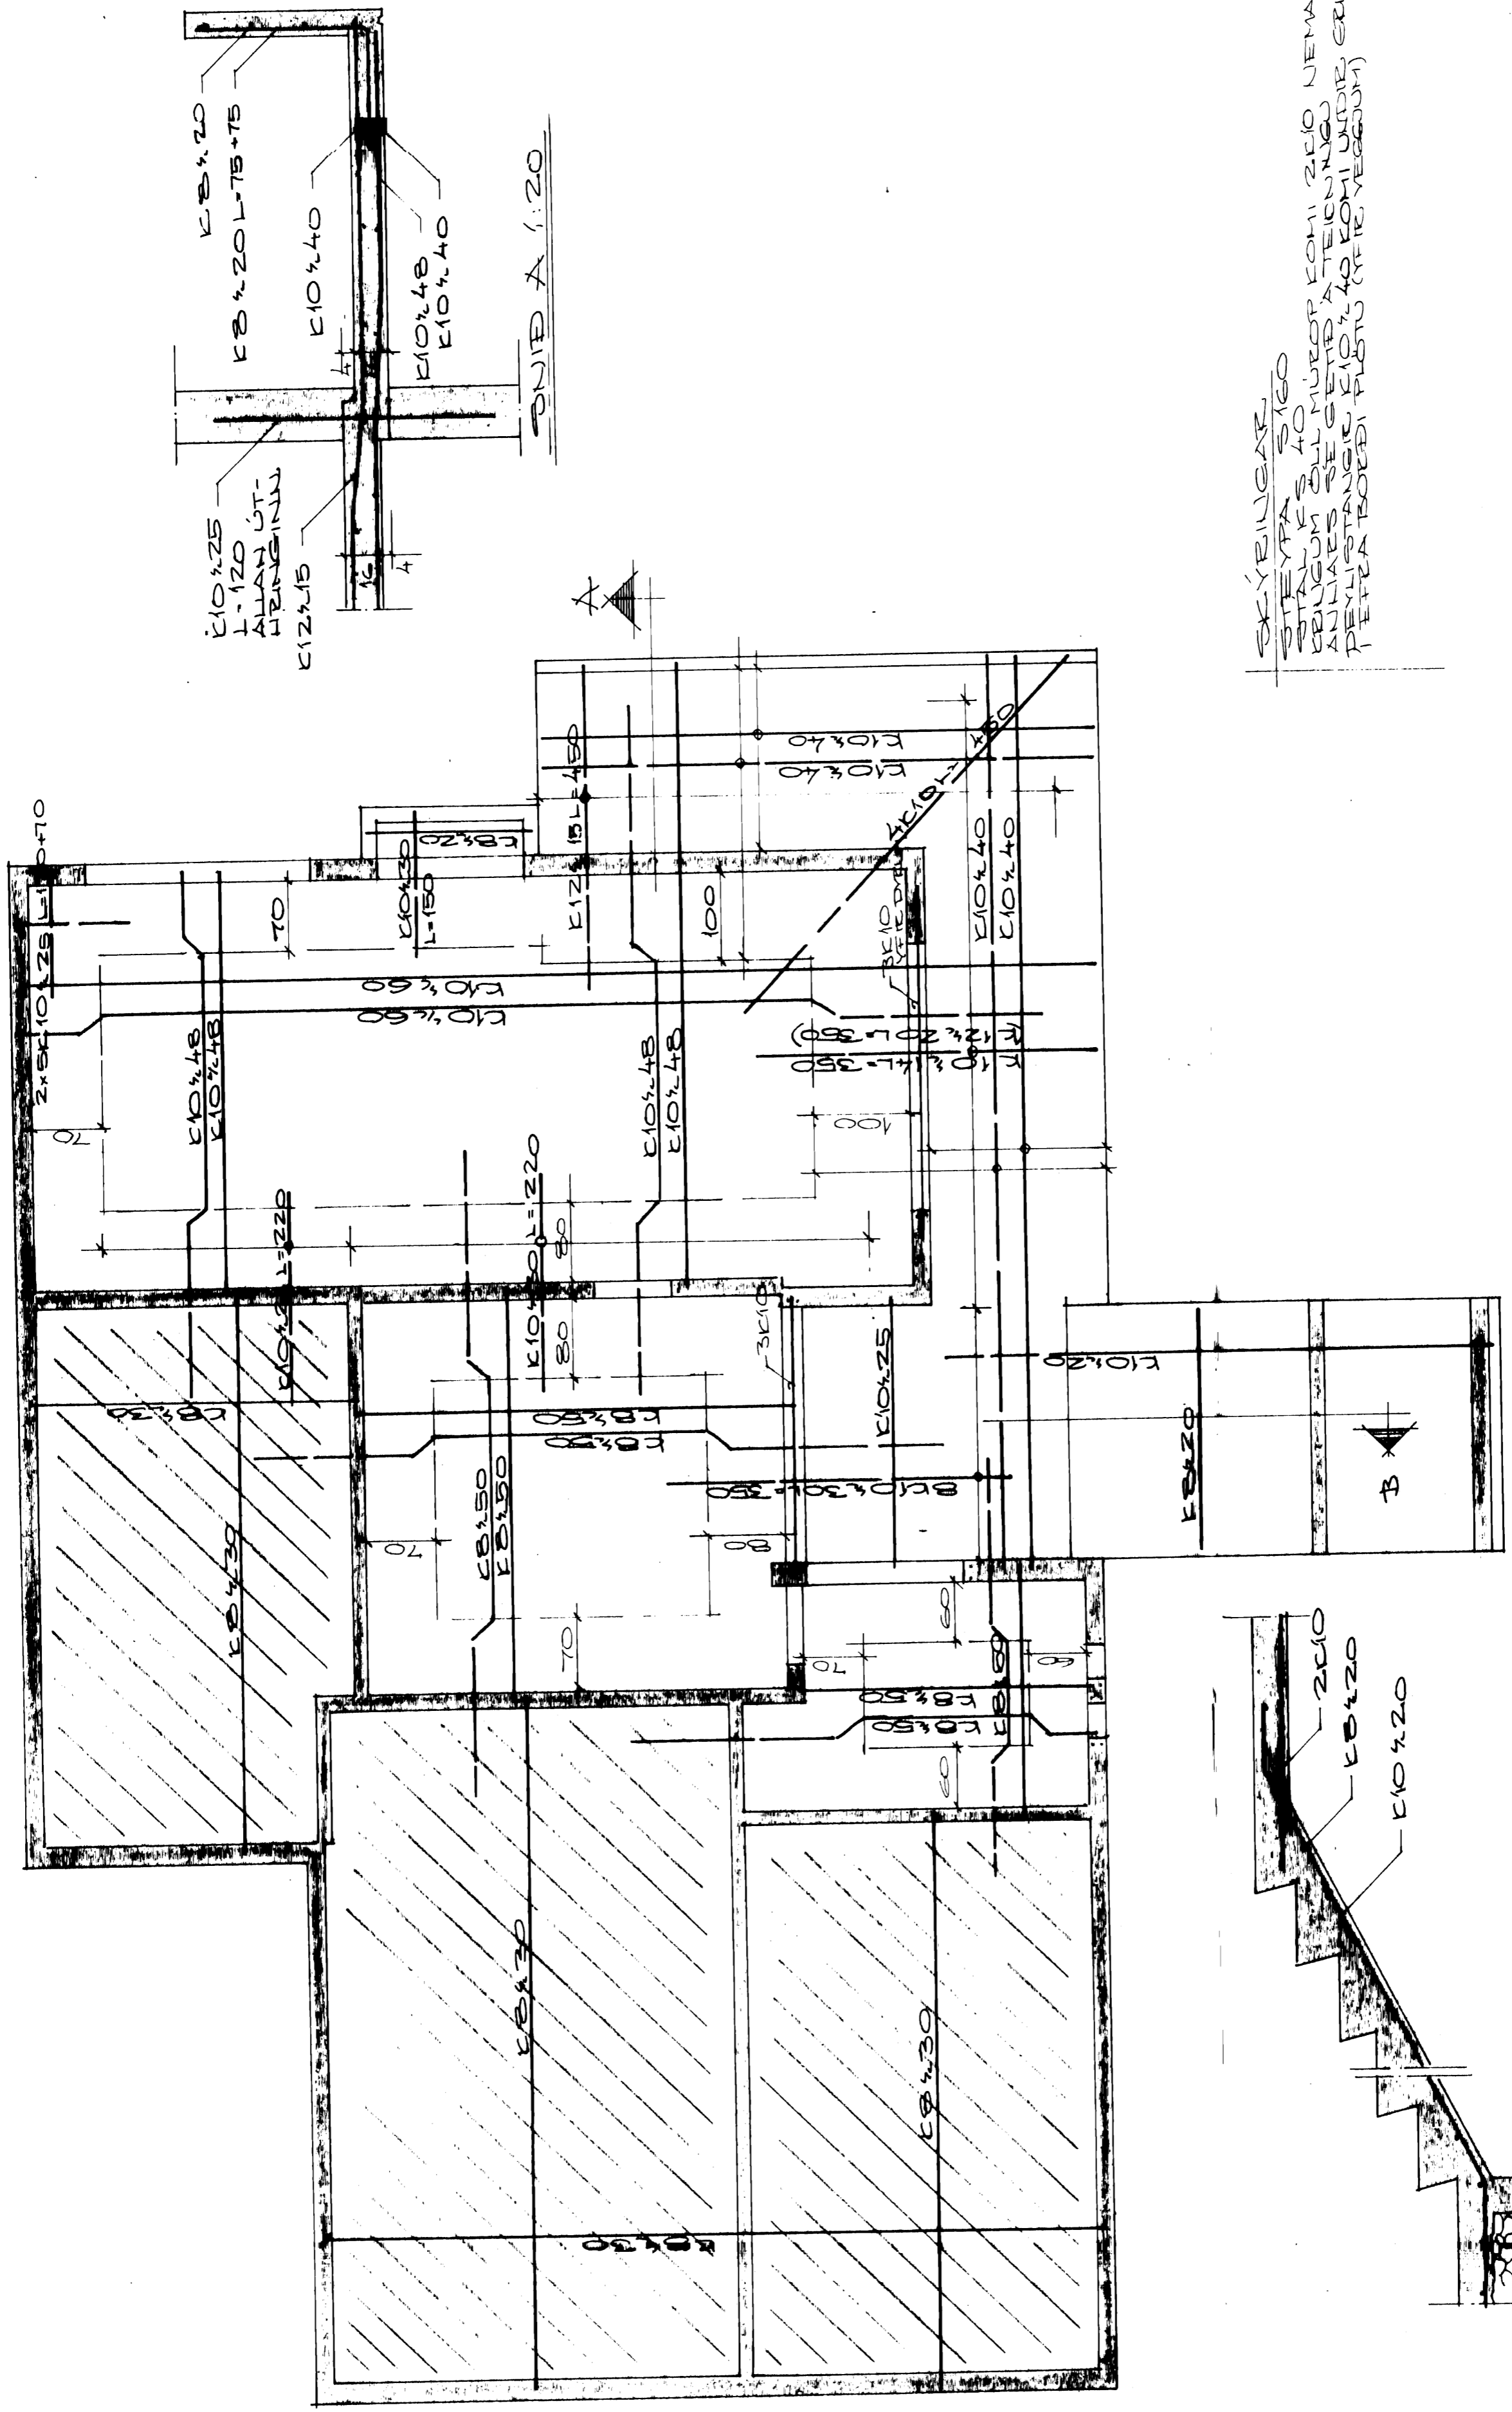

SKÝRILINGAR
 STAFKA 500
 STAFKA 50
 BRUNGM SÍL MÚROR KOMI 2010 NEMA
 BRUNGM SÍL GEFIB A TEIGNO
 PEYLAÞRANGI K10x40 KOMI ULDIR GRUND
 PEYLAÞRANGI PLÖTU (YFIR VEGGUM)

STAFKAGEUR 14		HANNAD 50		KVARDI 150 1:20	
VESTRMANNAGEYDUM		TEKNAD 50		DAGS 27-7-76	
PLATA YFIR KALLAEN		YFIRFAR		NR. BL. 2	
BR.	DAGS.	BREYTING	TÆKNIPJÓNUSTAN SF.		
			ARMÓLA 1 - REYKJAVÍK - SÍMI 8884		
			Sigrún Einarsson		