
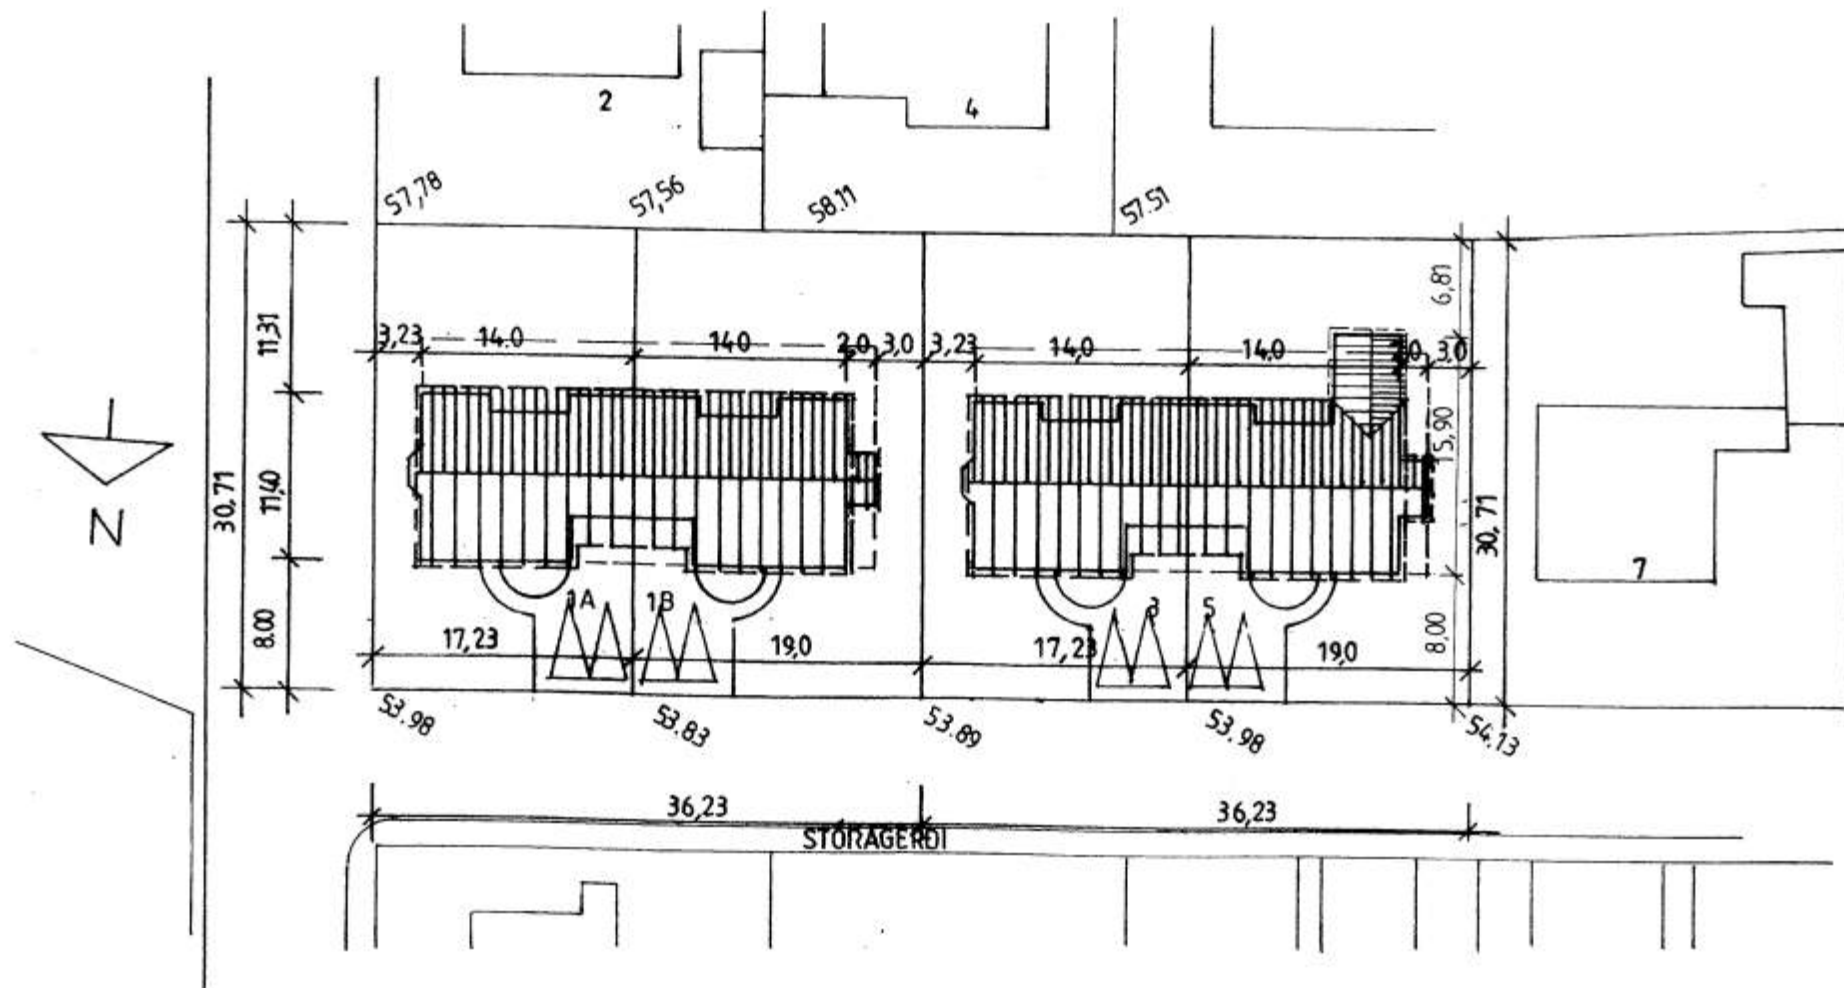
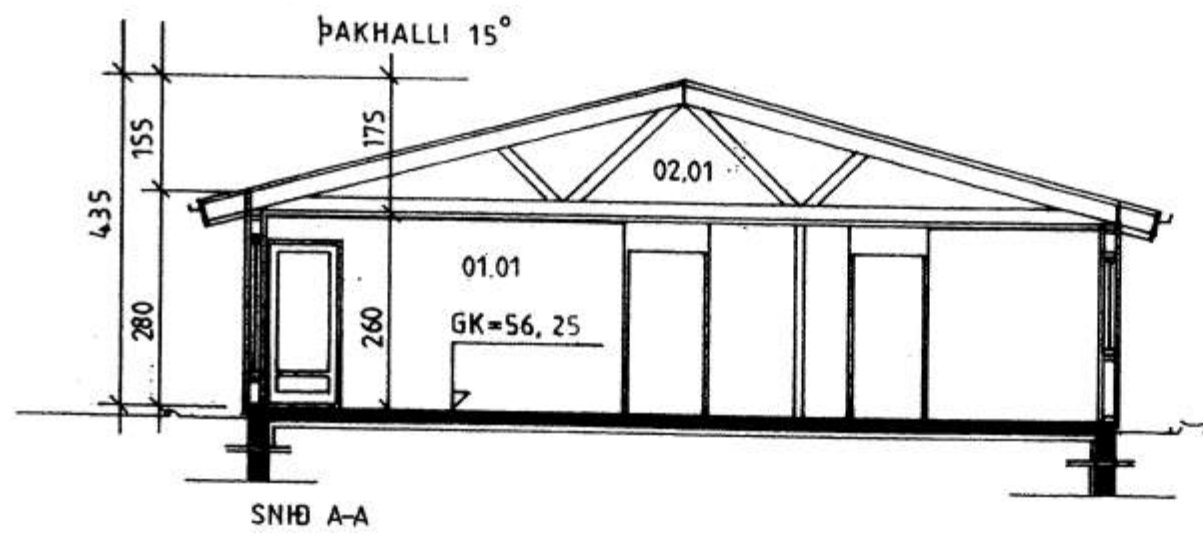


6197

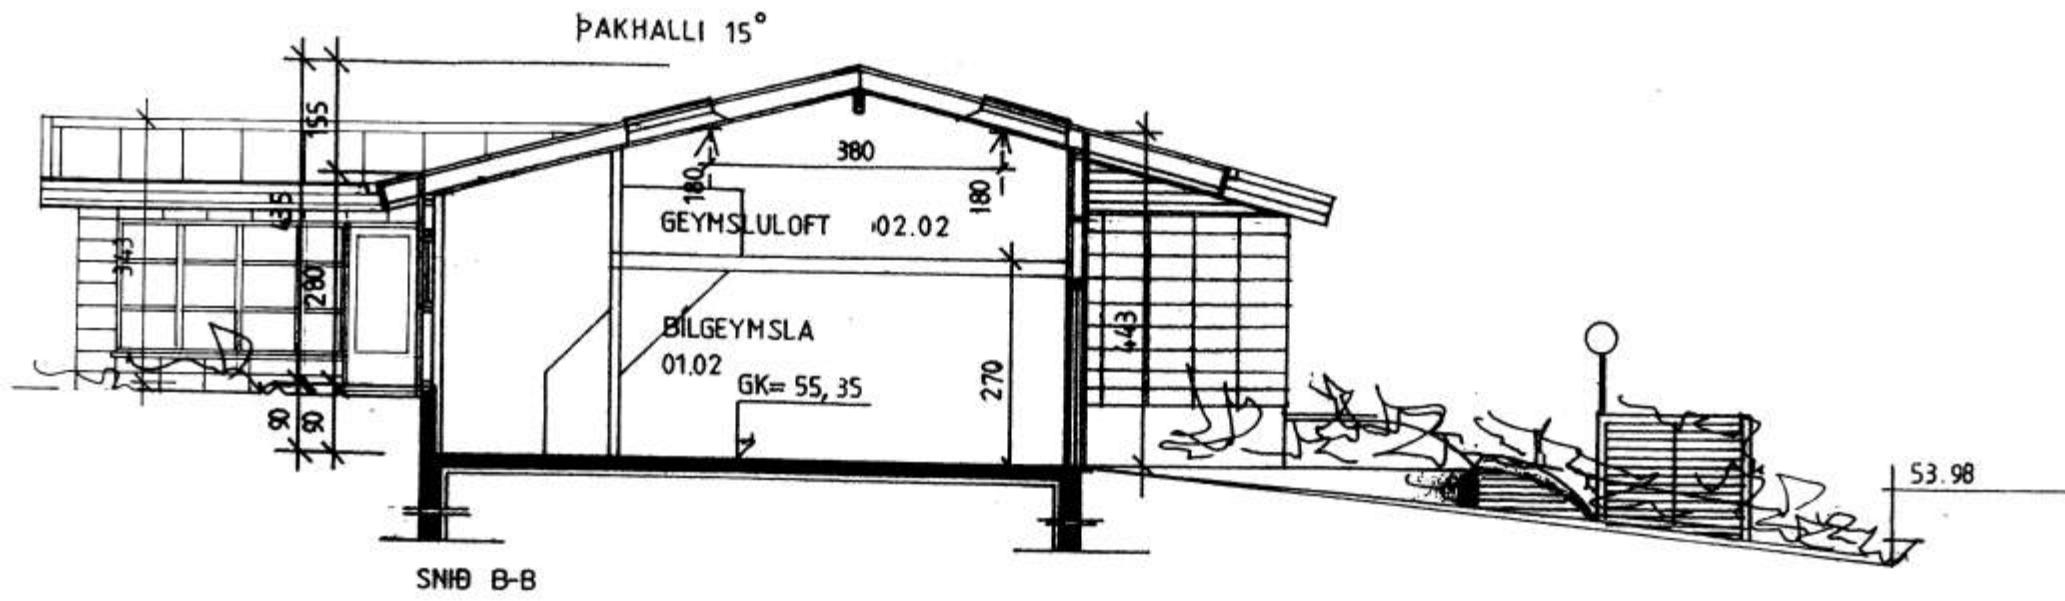

### STÓRAGERÐI 3, OG 5 VESTMANNNAEYJUM.

2001-11-05 SNIB MKV. 1:100  
 AF STÓÐUMYND MKV. 1:500  
 Jóhannes Pétursson 010448-3959 S - 567-5107  
 BR. 2002-08-20 JP/SS STAÐSETN. HÚSA  
 Sigurður Sigurðsson 021146-2349 S - 566-6613  
 BR. 2002-09-18 NR. 5 JP/SS

*Sig. Sig.*