


6246

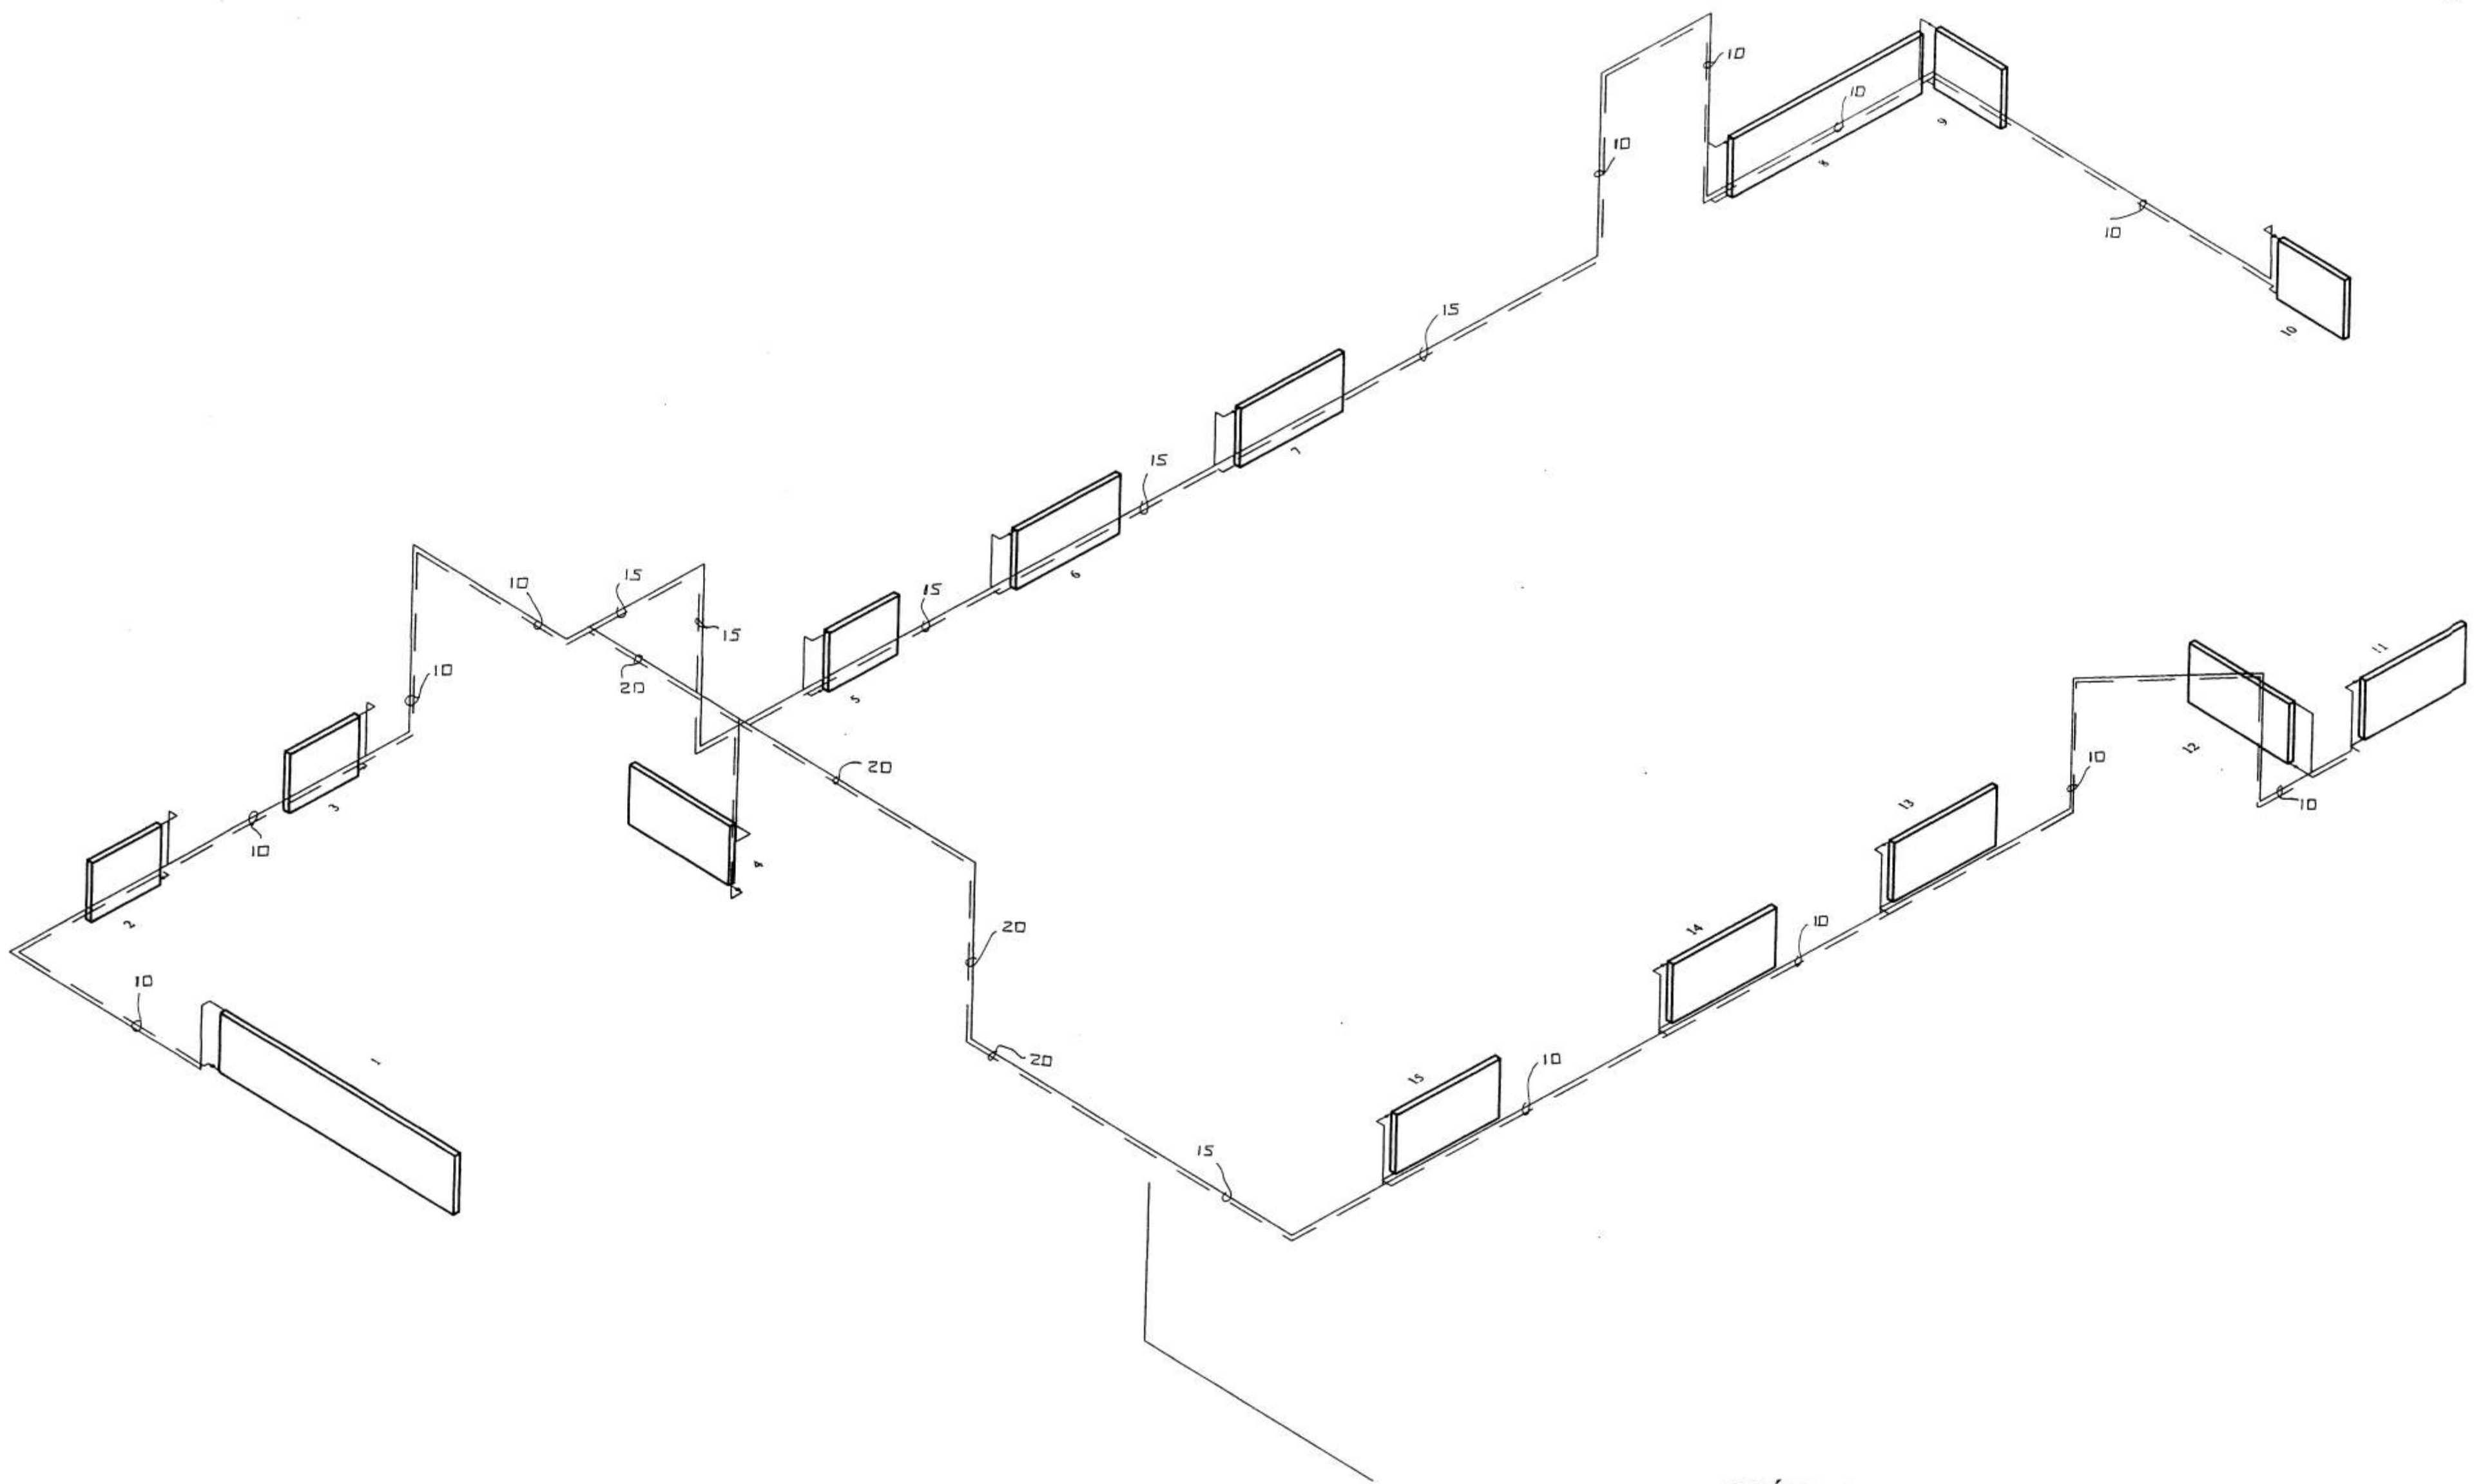

STÓRAGERÐI 11 VESTMANNAEYJUM
HITALÖGN RÚMMYND.
25.05.2000. MKV. 1 : 50.

Jóhannes Pétursson 010448-3959 S - 567-5107
Sigurður Sigurðsson 021146-2349 S - 566-6613

