




6501

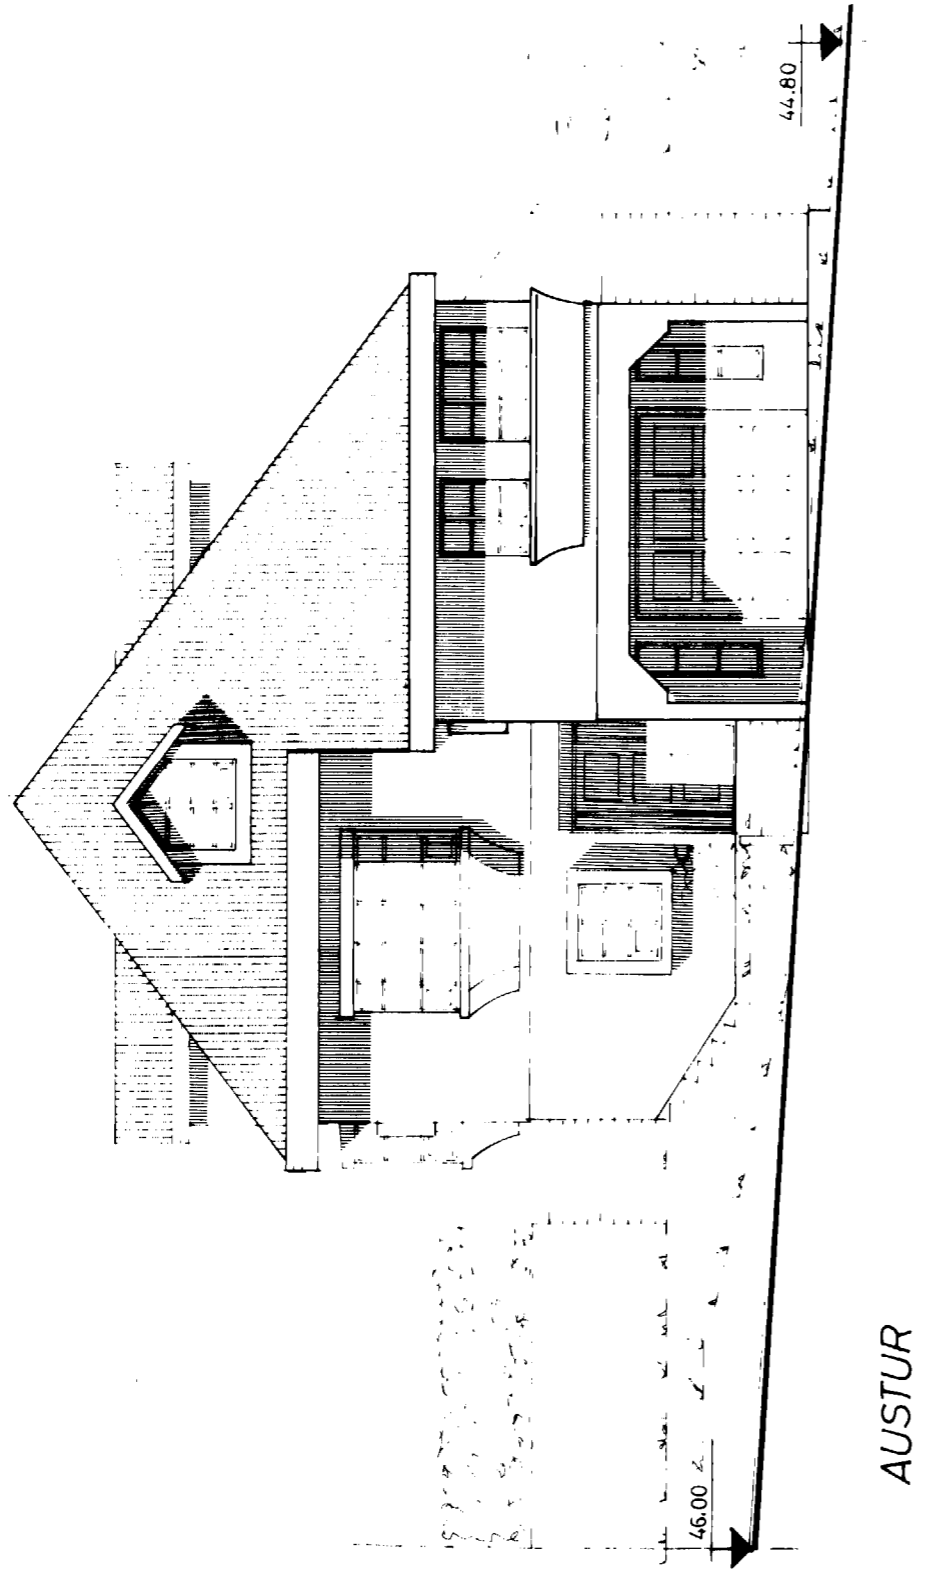


AUSTUR

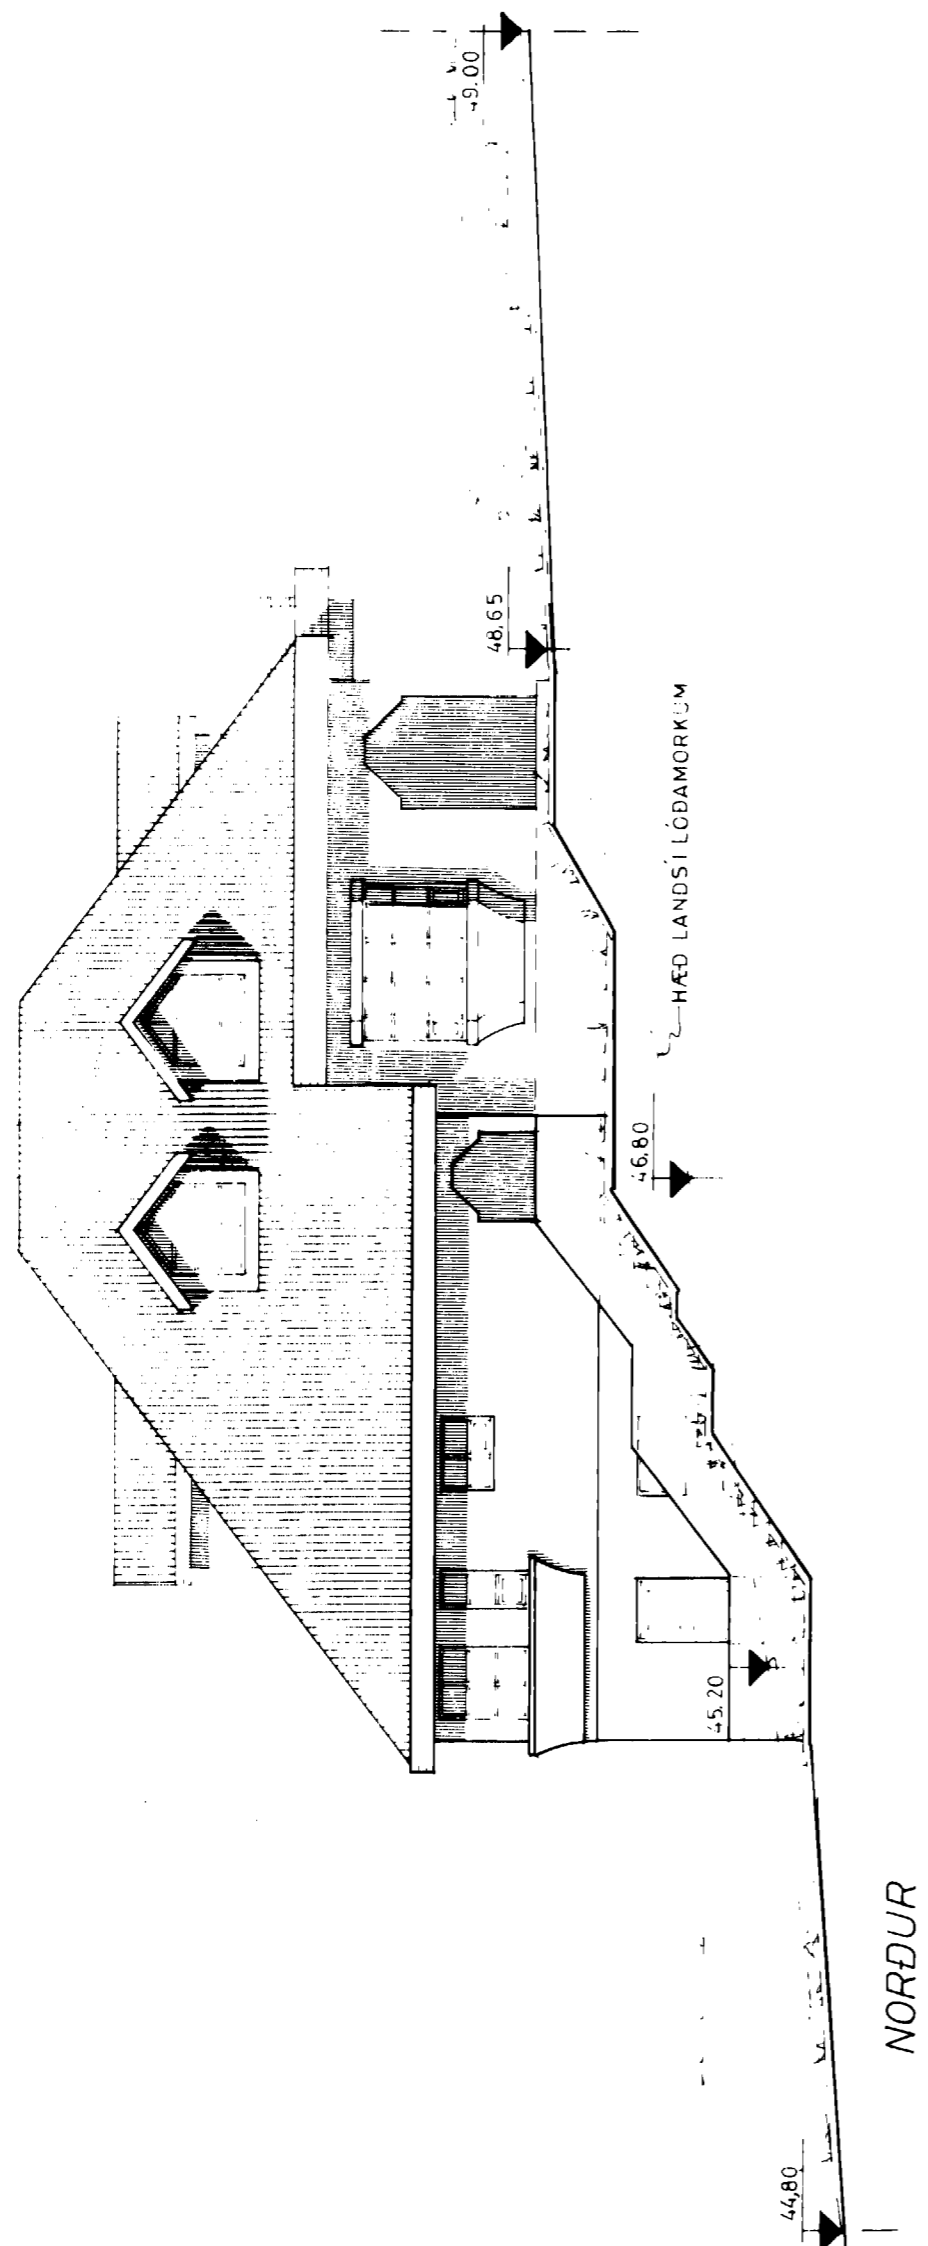

NORÐUR

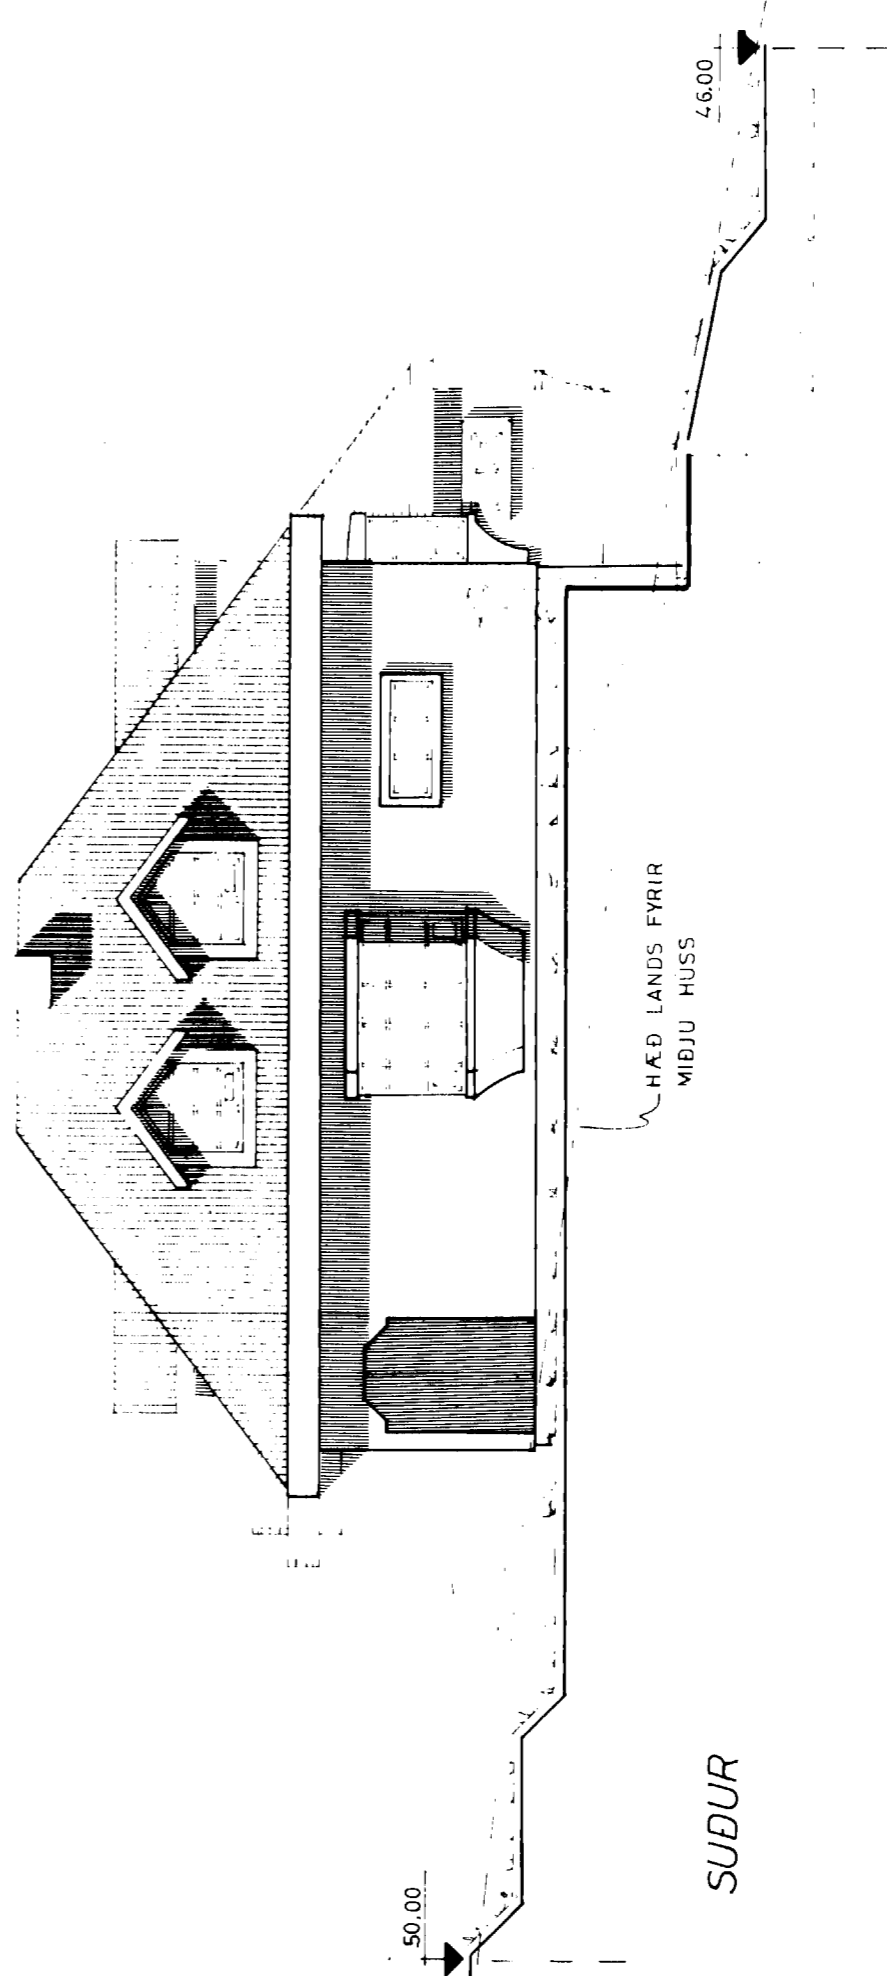

SUDUR

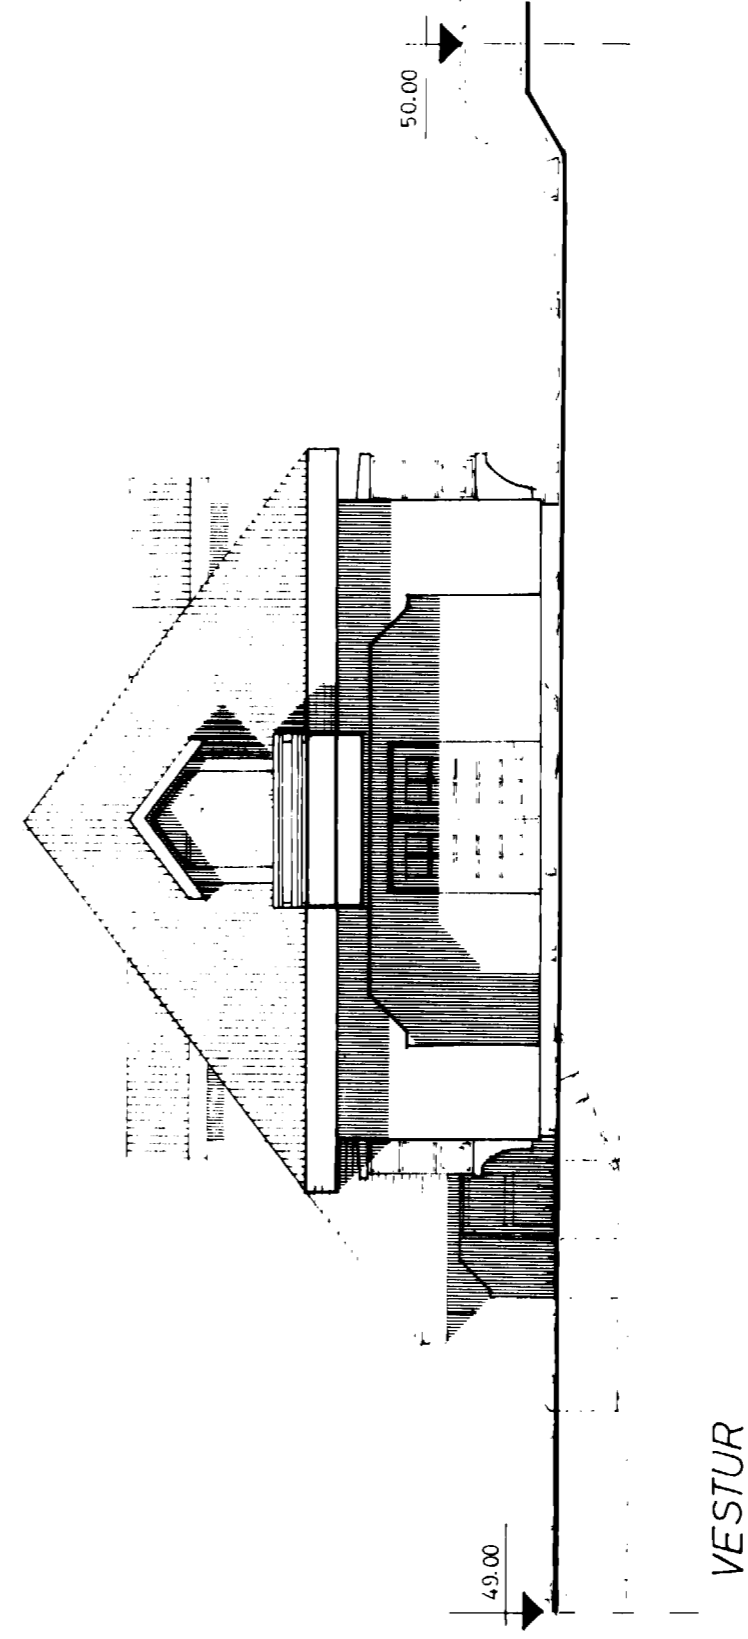

VESTUR

**KVARDI** Teiknistofa Bolholti 6, 3.h. Reykjavík Sími (91) 82414

VIÐTAKI	KVARTI	1:100	AFRÁ NR	8117
STREMBUGATA 8, VESTMANNAEYJUM	DAGS	OKT 8'	ÍPÁ NR	
HIITI	HIKIN	GG RI	HEKIN NR	
JTLITSMYNDIR	RIKIN		A-1	

*Guðbjörg Gunnarsson*