


6059

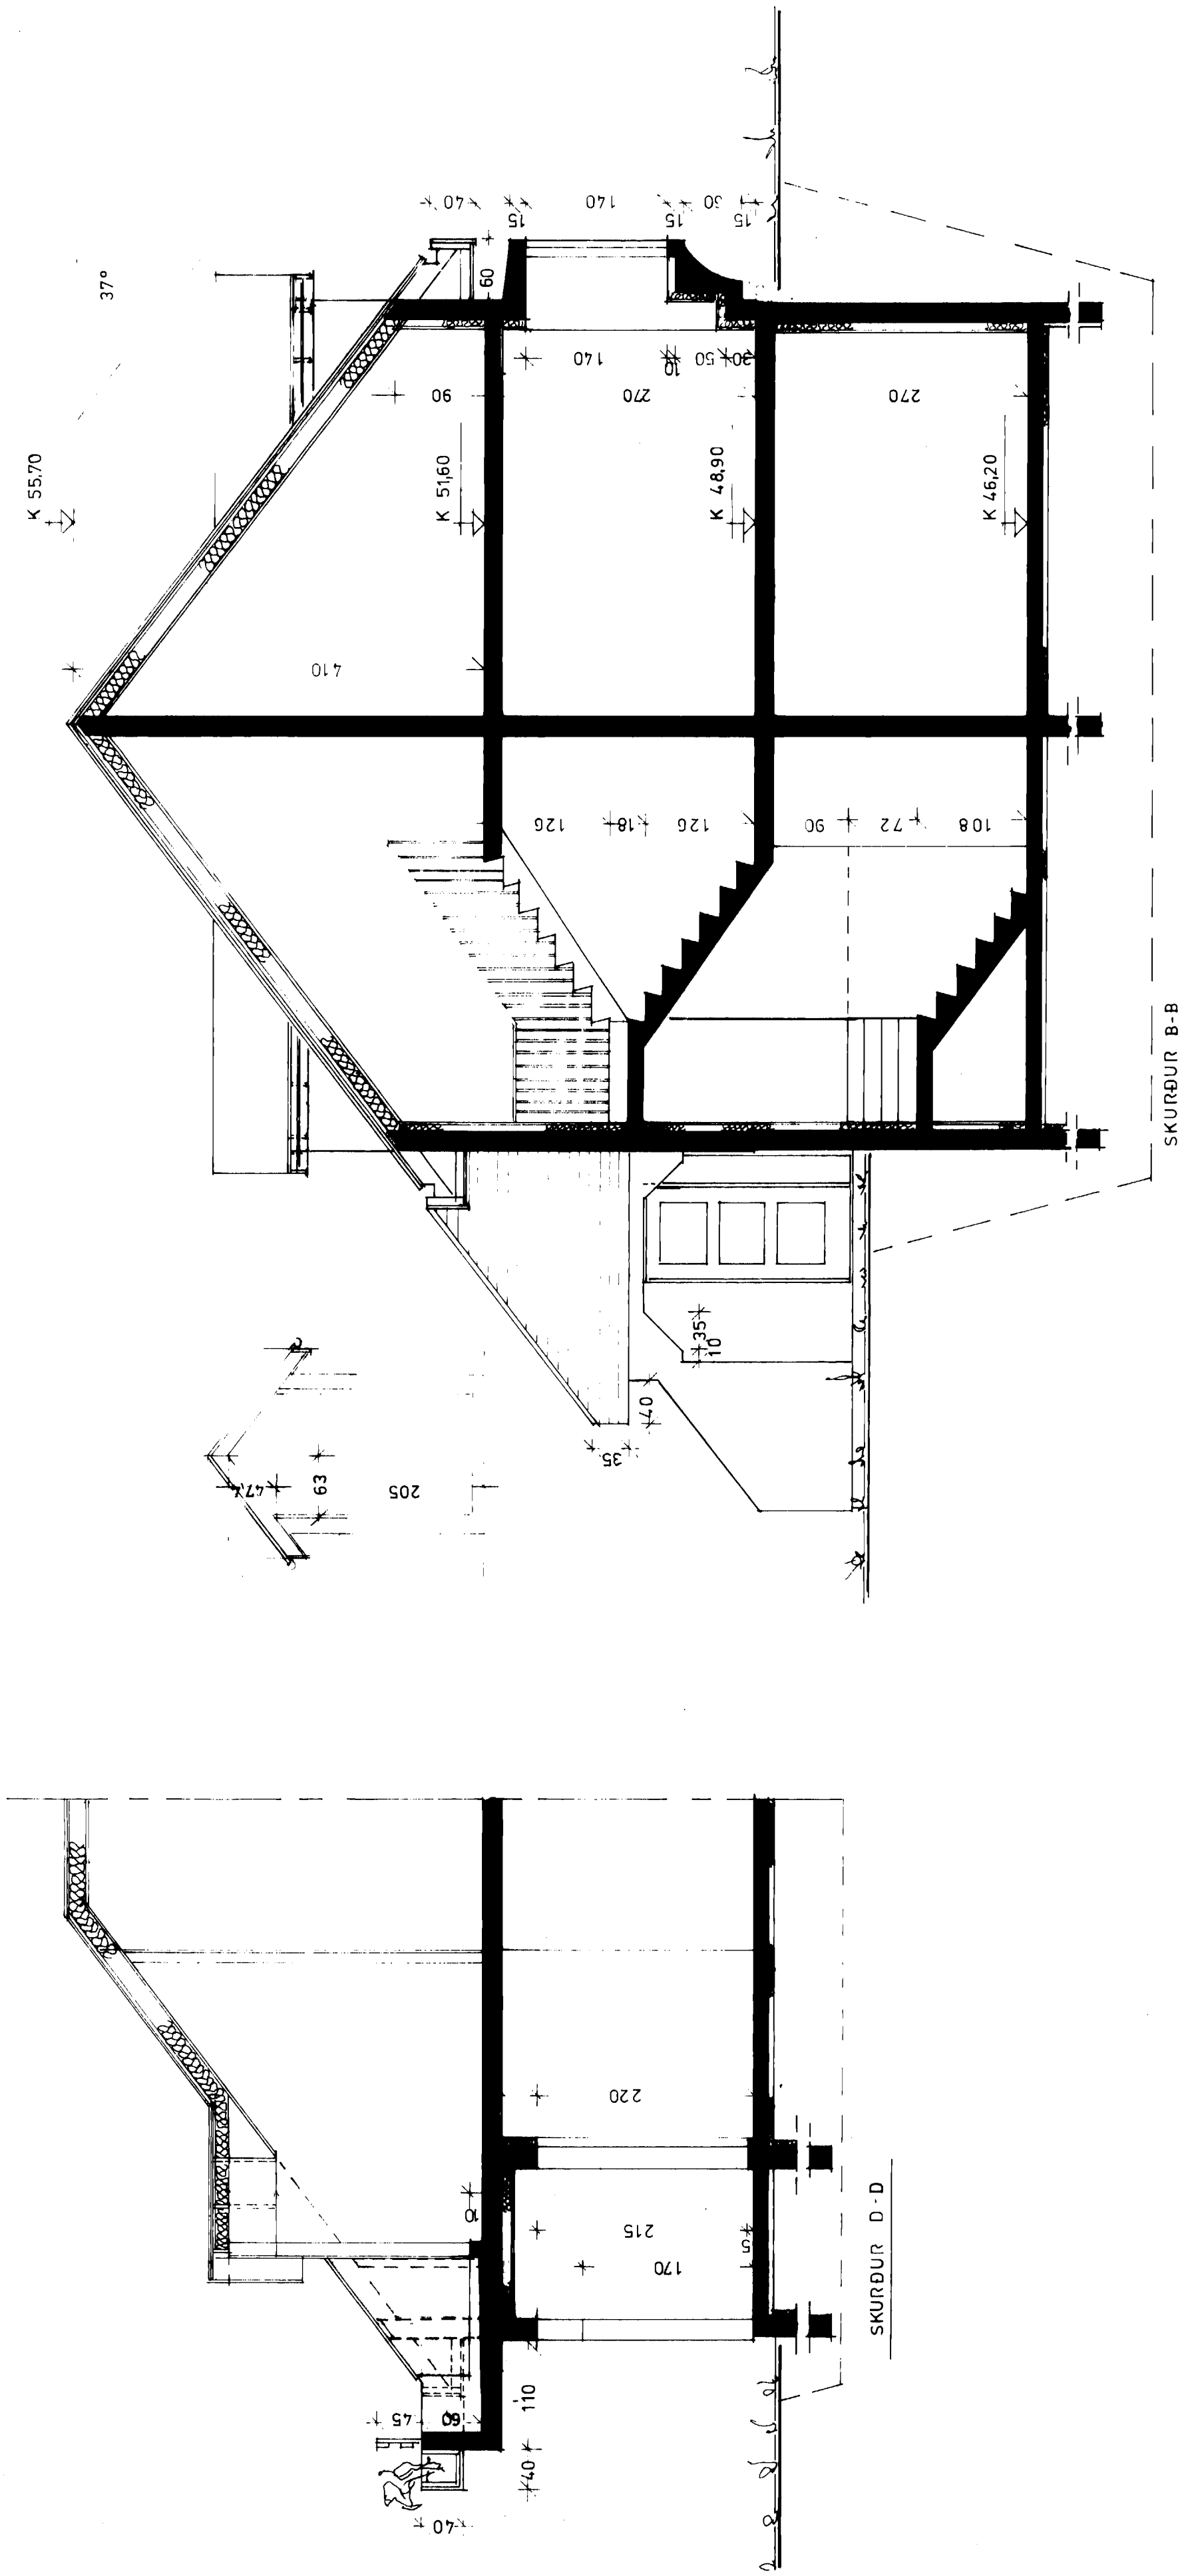

**KYARÐI** Teiknistofa Bolholtli 6, 3.h. Reykjavík Sími (91) 82414

VERKFRNI	STREMBUGATA 8 VESTMANNAEYJUM	KVARDI	1:50	VERK NR.	8117
		DAGS.	ÁGUST 81	TYPA NR.	
HEITI	SNÍÐ	TEIKN.	G.G.	TEIKN.NR.	V-5
		REIKN.			

*Guð. Gunnarson*

