

STREMBOGATA 19






M. A. 100

HLS OLAES GUDMASONAR VID STREMBUGOTULLI KM

19

SAMBYKKT: 4/11 - 1957
TRÉSMIDUR:
MURARI:

M. 1:100

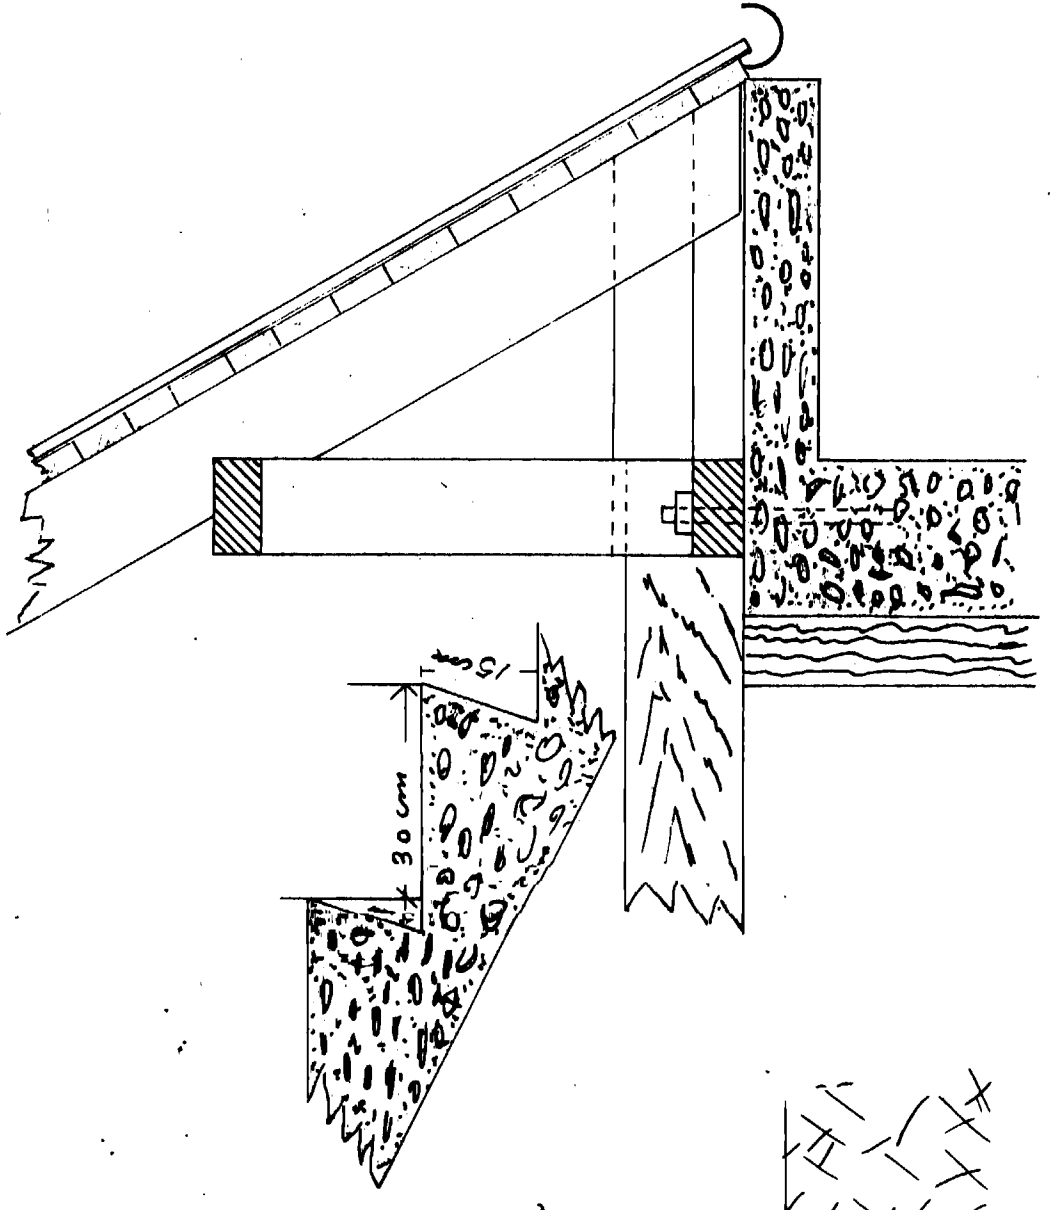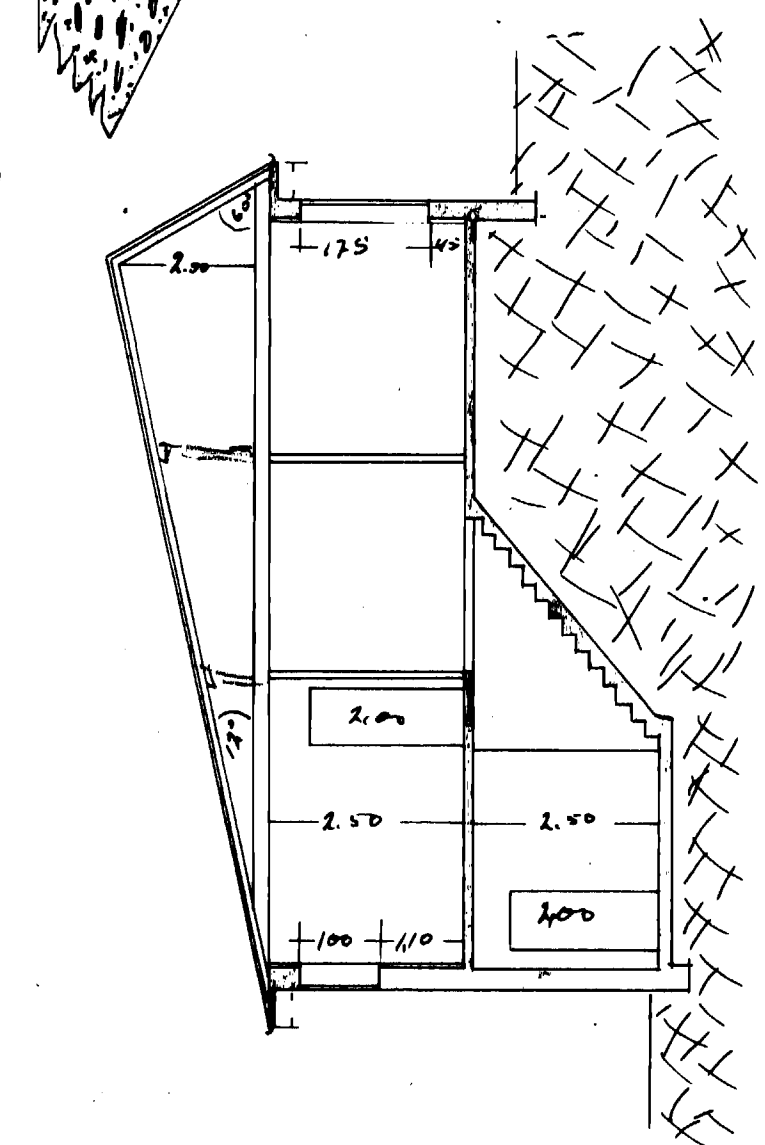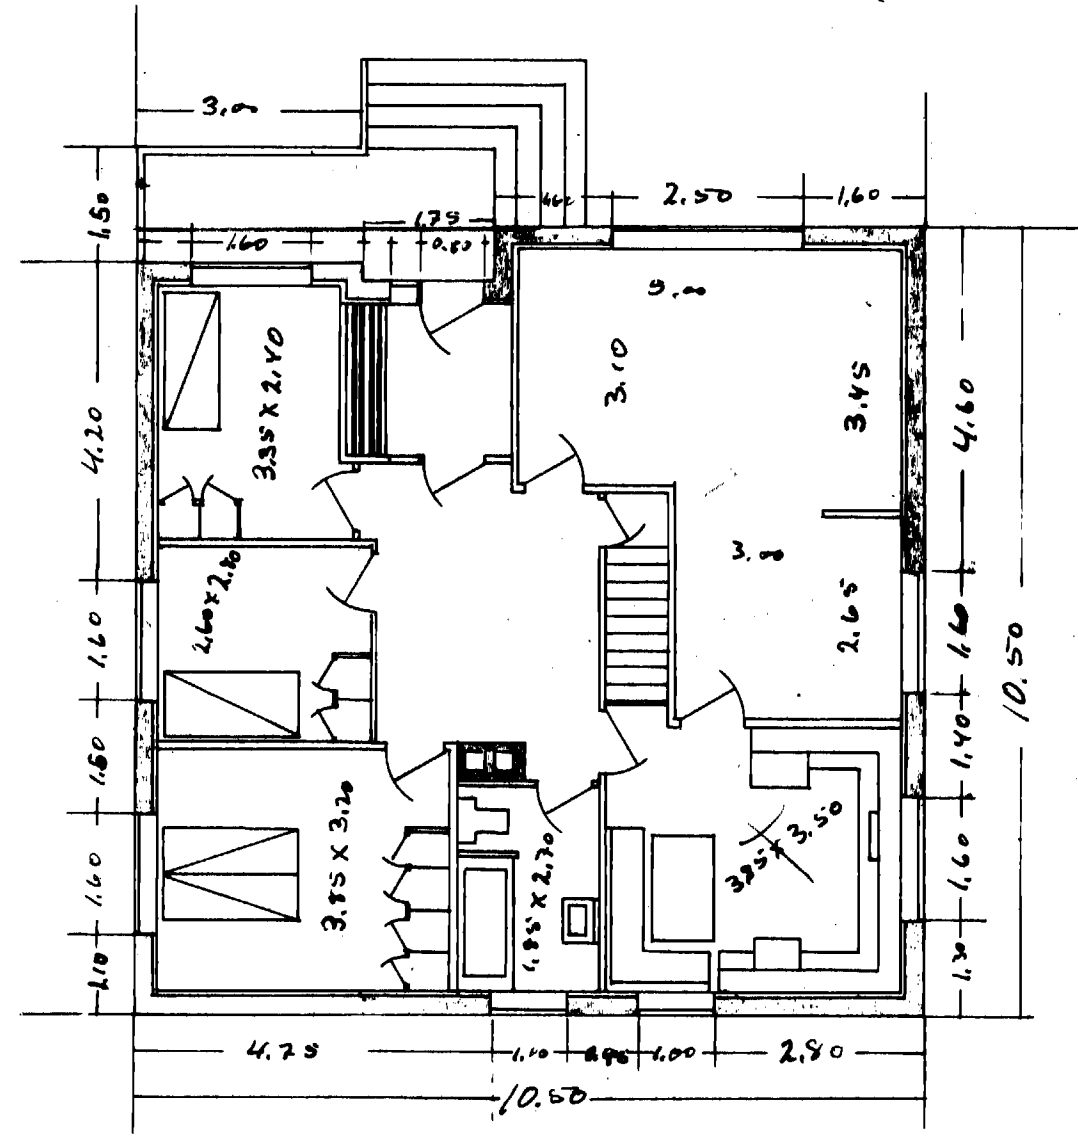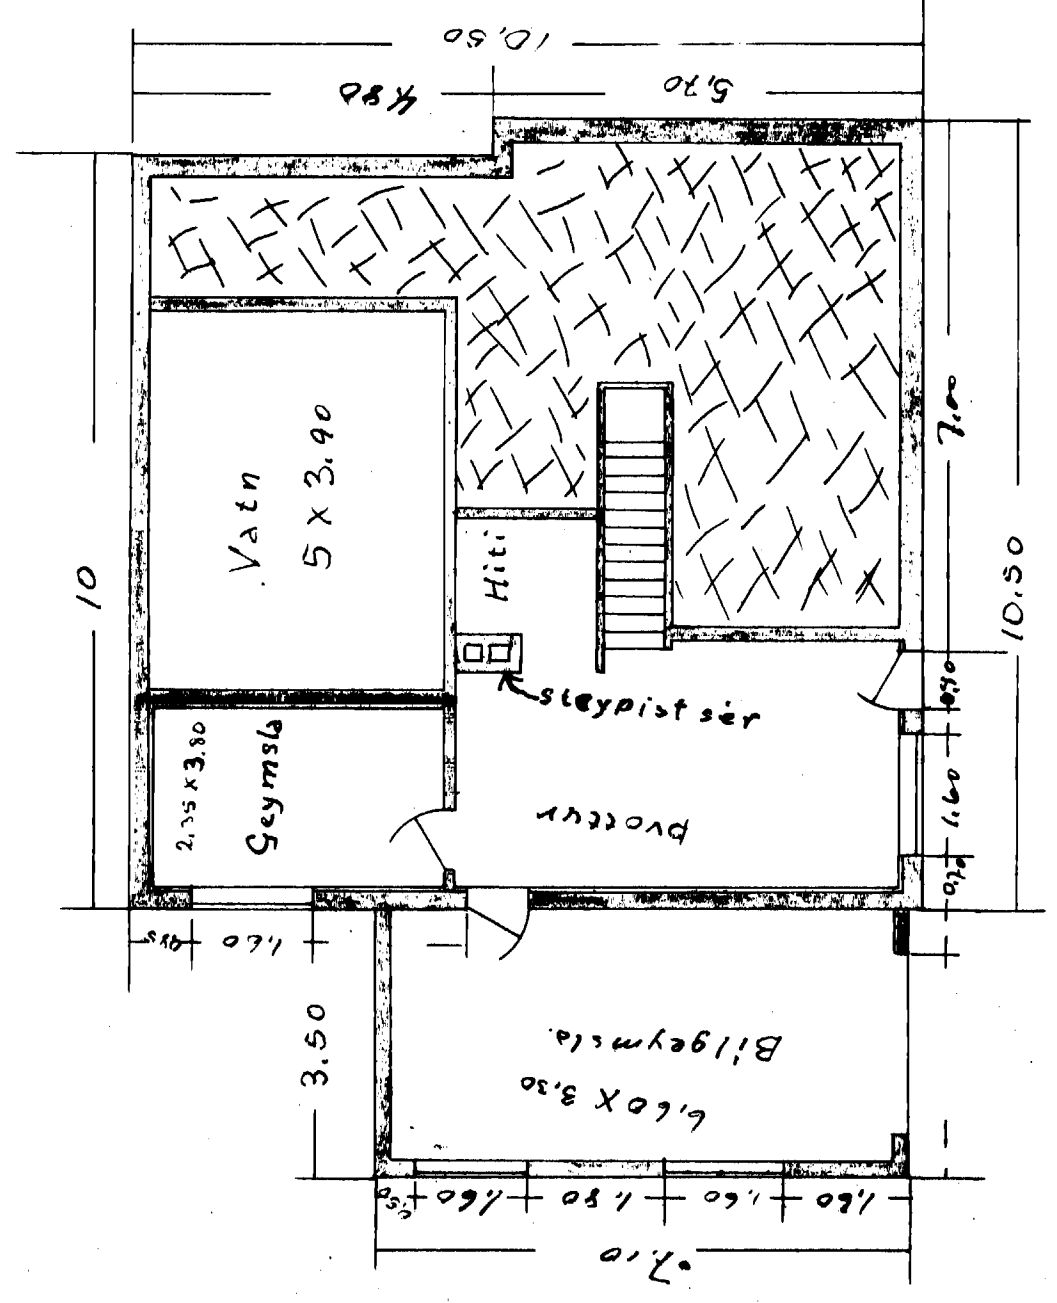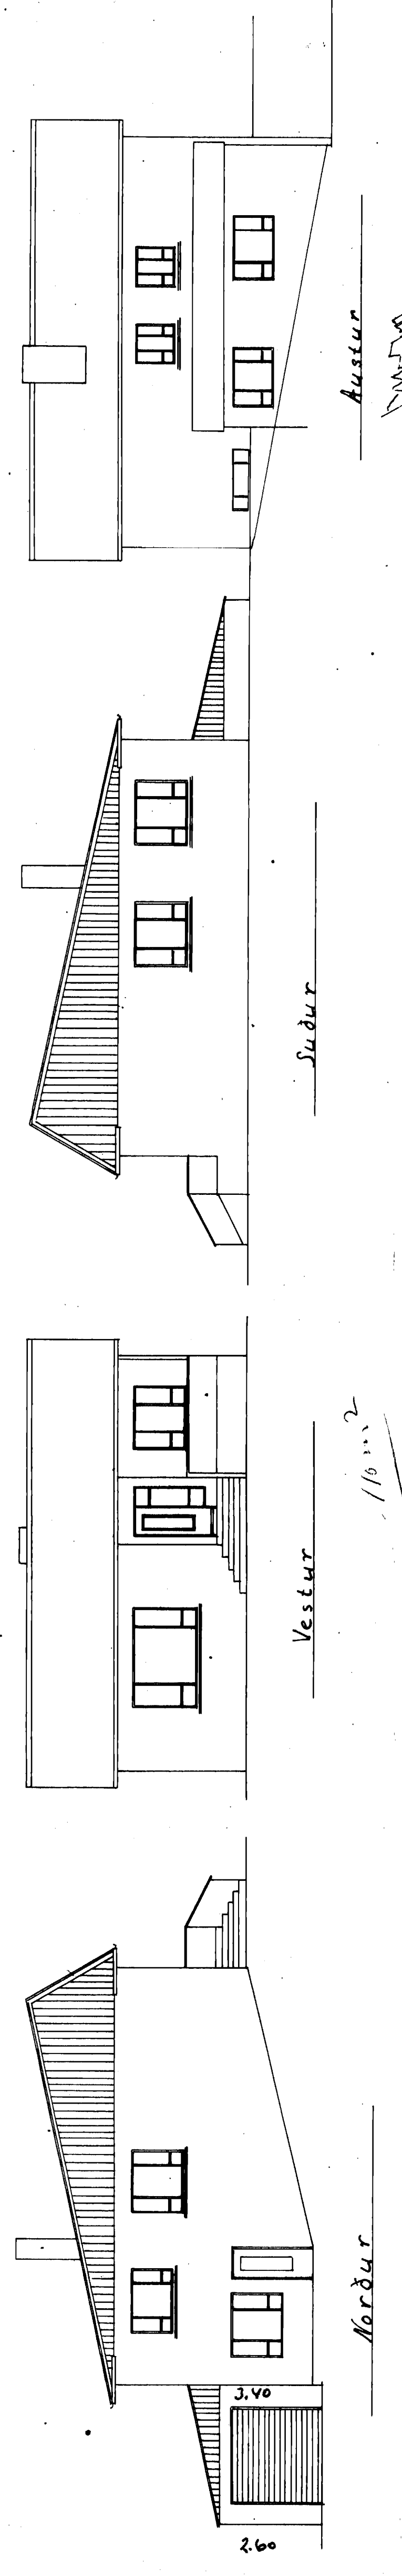

Kjallari

Heð

Skurður

Uli trépur og bakgrún 1:10

Um: i bygind 1957
Guðf. Gudmason.