

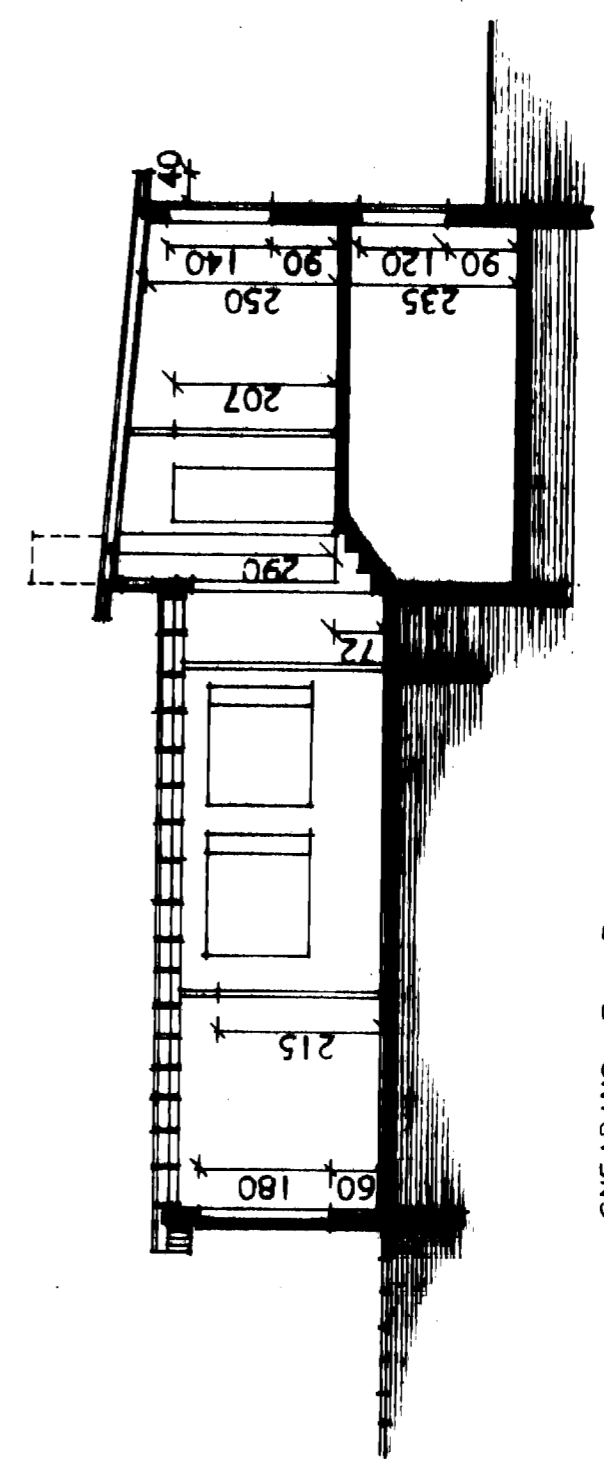
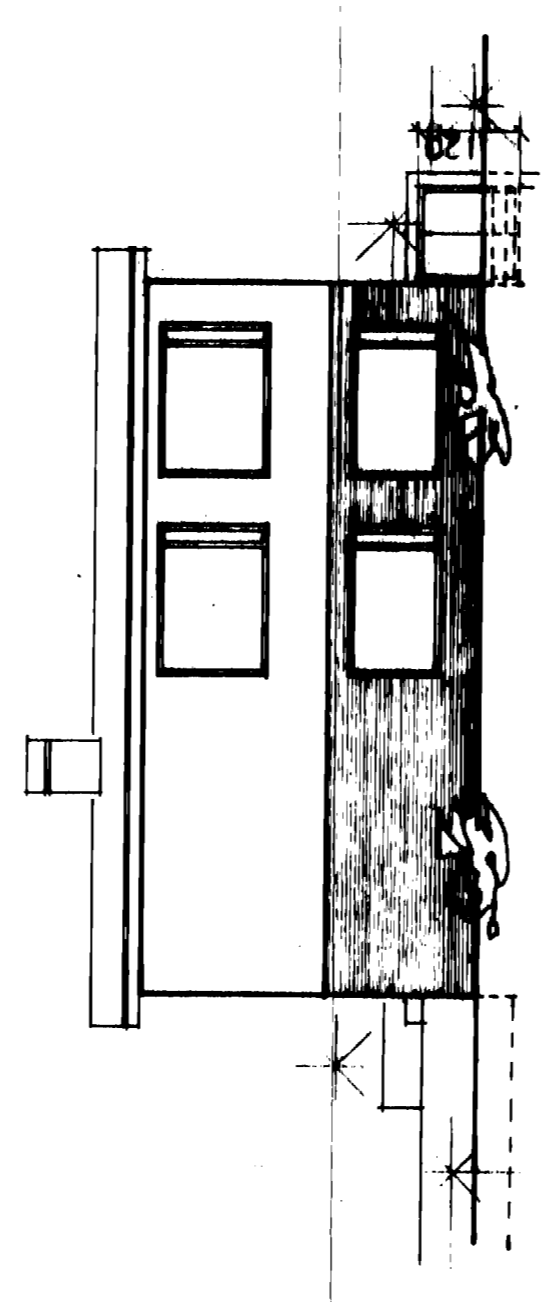
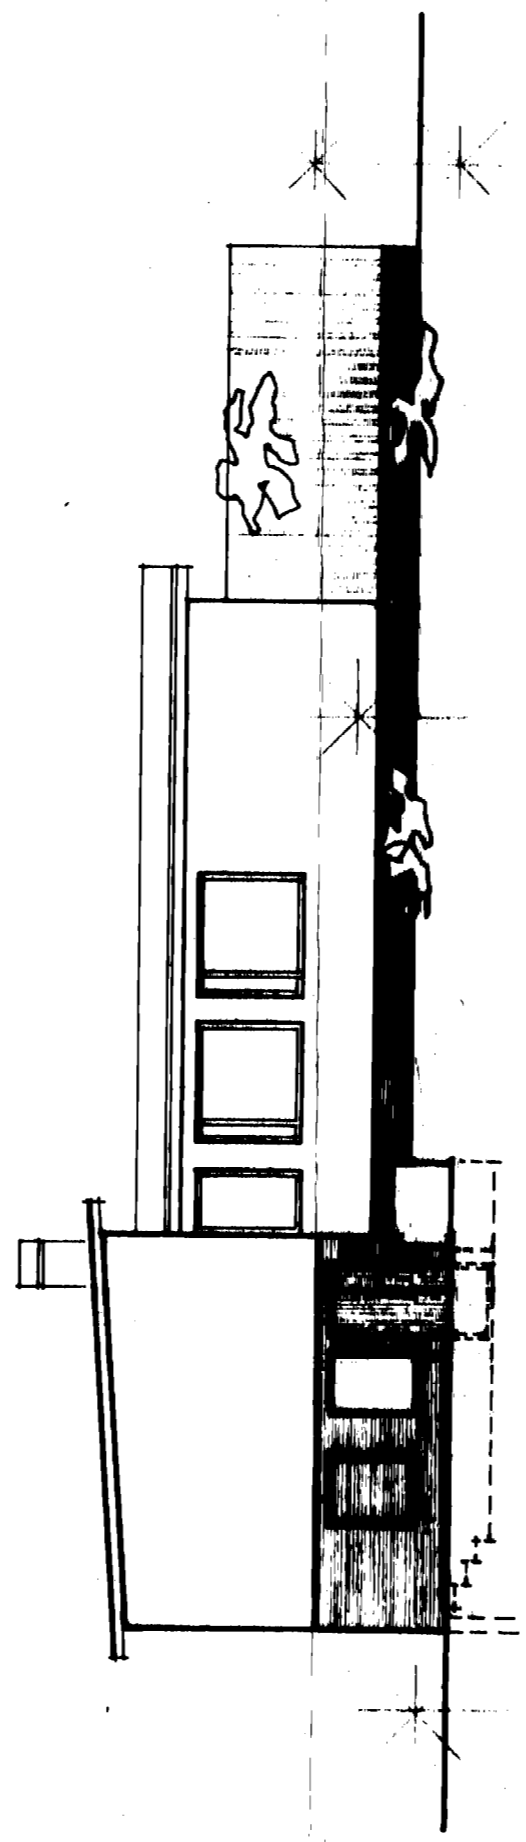
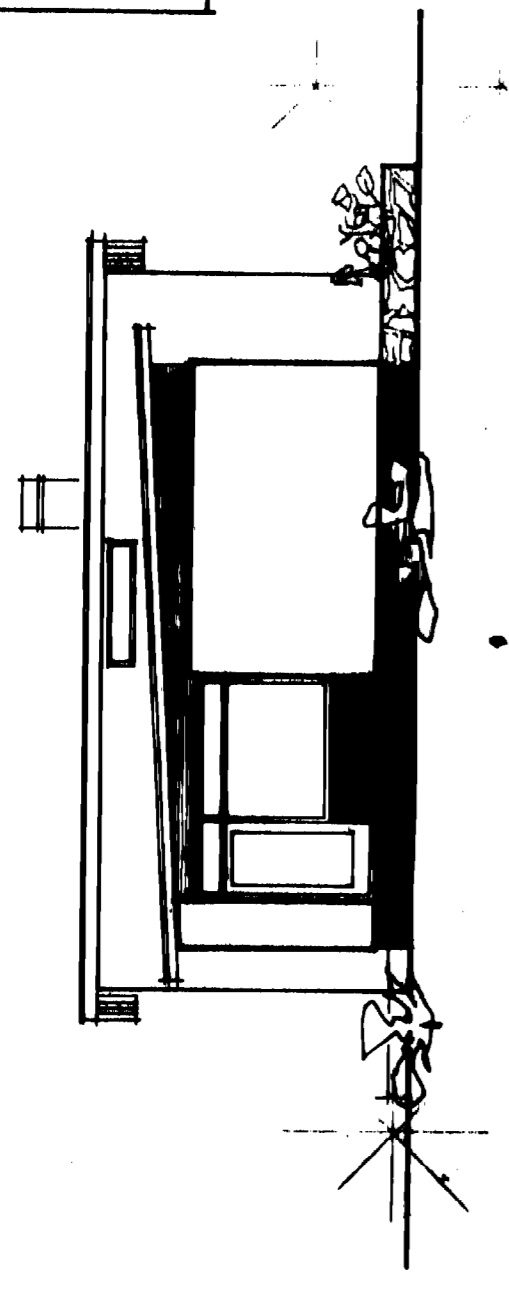


STREMBODATA 26
M. 1:100

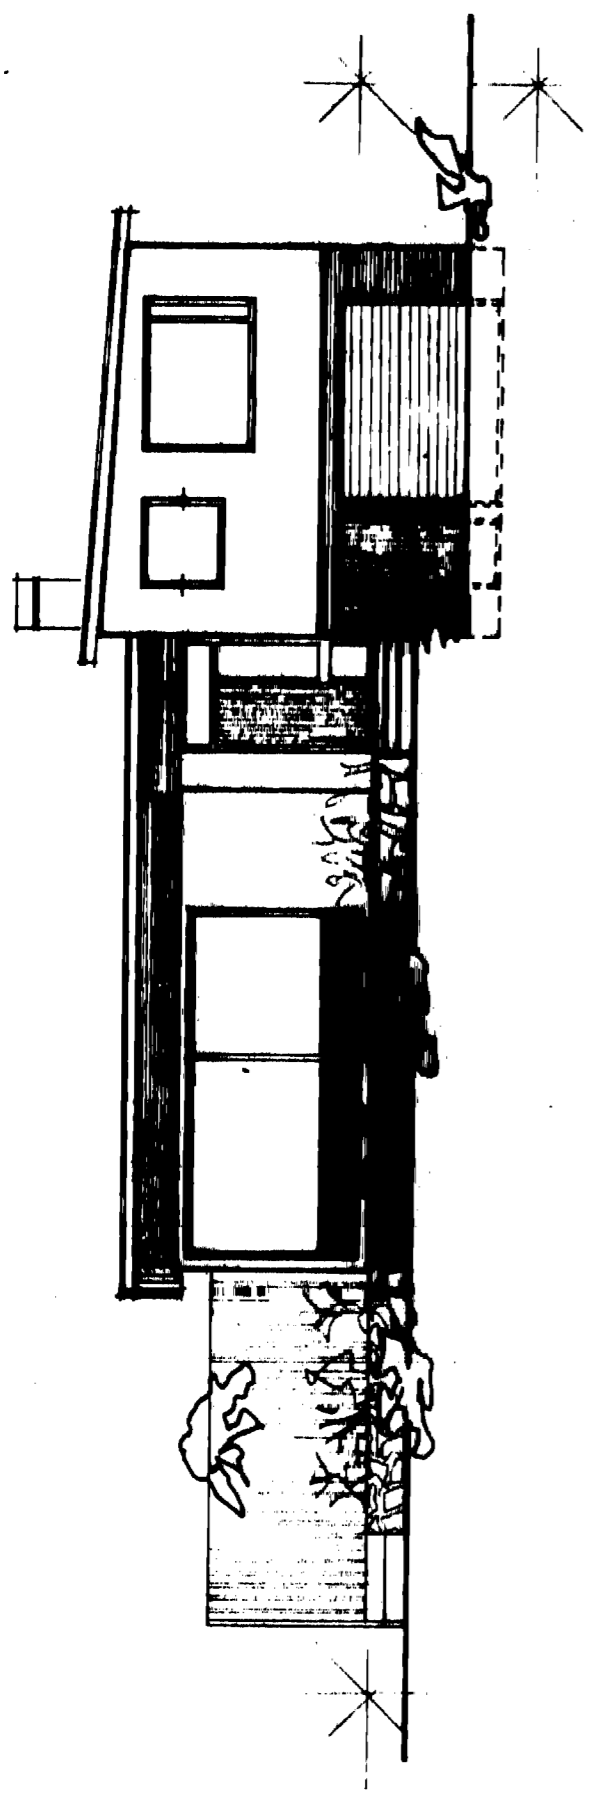

SNEIDING B - B

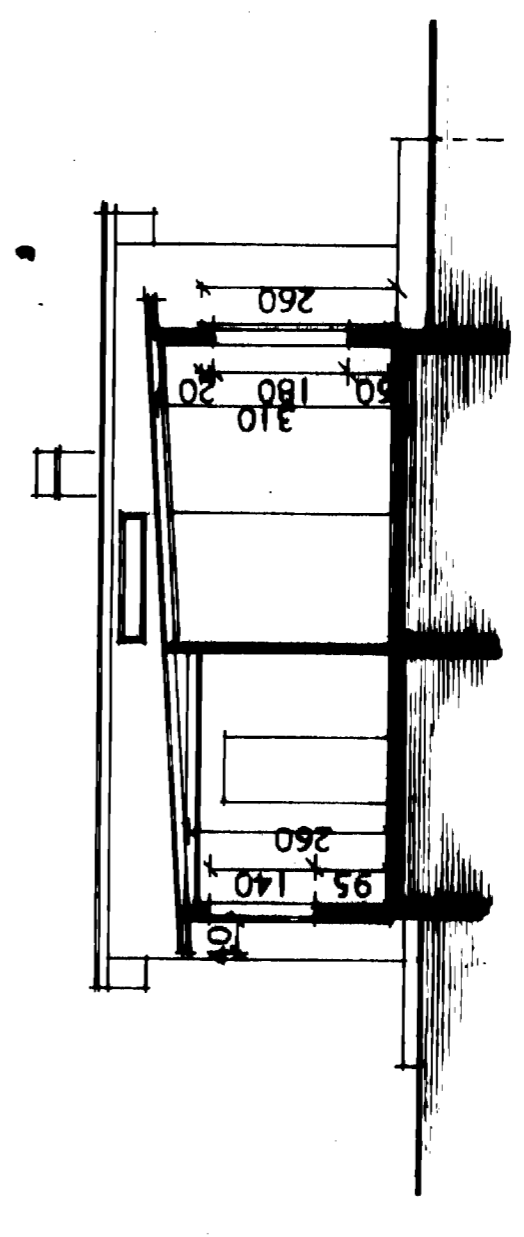

SNEIDING A - A

HÖSNEDISMASTOFNUN	RIKISINS
ÚTLITSMYNDIR OG SNEIDINGAR	EINBYLISHÖS
MÁL 1:100	VERK NR. 88-1
	BLAD NR. 2
	FEBR. 1966
<i>Hjónuþingartingarmann</i> <i>Rakel Þ. Halldóttir</i>	