


A
B
C
D
E
F
G
H

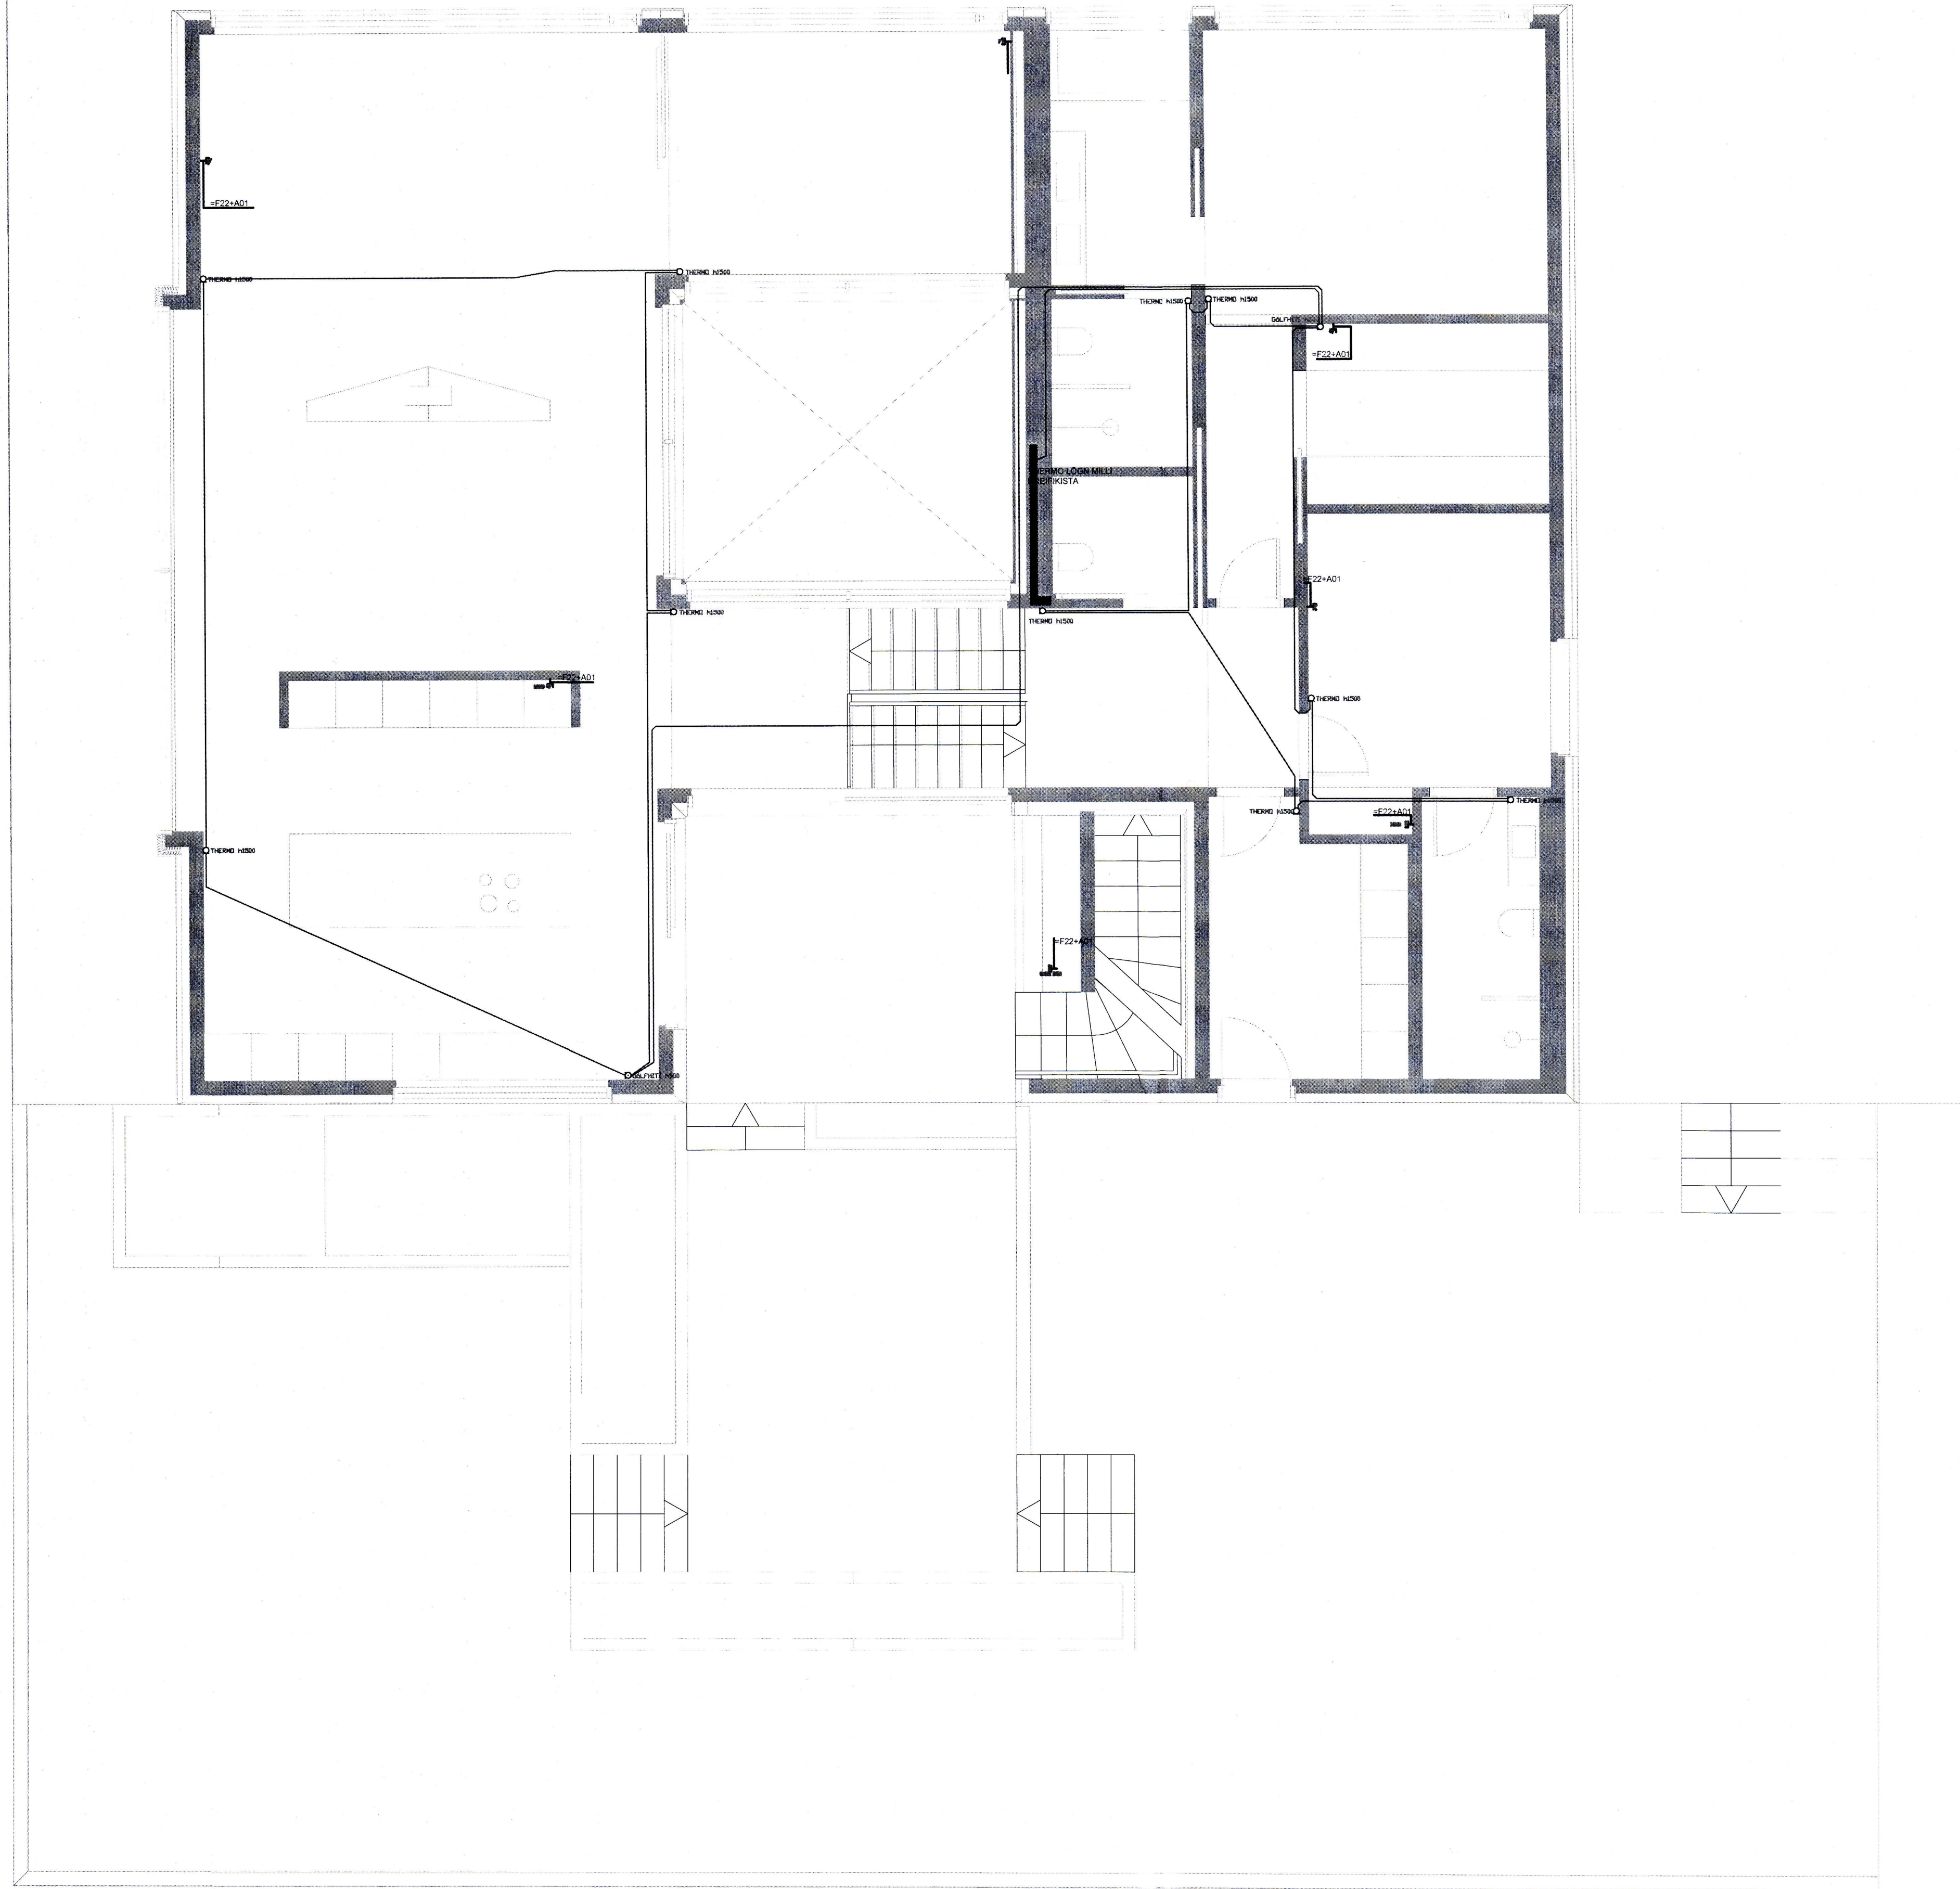

ÚTGÁFUFERILL

NÚMER:	DAGS:	SKÝRINGAR:	UNNIÐ:

DAGS:	SAMRÆM.HÖNNUBUR
-------	-----------------

ELVIT

ELVIT sf. | JEGISGRUND 12, 210 GARDABÆR
 Sími: 888-8010, kt: 630621-0700
 Netfang: tl@elvit.is, Heimasíða: www.elvit.is

HEITI VERKS:
**SUDURGERÐI 11
 VESTMANNNAEYJAR**

HEITI TEIKNINGAR:
SMÁSPENNUTEIKNING 2H

MKV: 1:50	DAGS: 10/04/23	VERK NR:	
TEIKNAD. Þ.Þ.	YFIRFARID Þ.Þ.	SAMÞYKKT Þ.Þ.	NR. TEIKNINGAR
DAGS undirskr: NAFN HÖNNUDAR ÞÓRDUR ÞÓRSTEINSSON kt: 051281-3659			4-2
UNDIRSKR.HÖNNUDAR 	ÚTGÁFA A		

TRÍPÓLI ARKITEKTAR
 Guðni Valberg // kt: 250889-5299