



VESTURLID


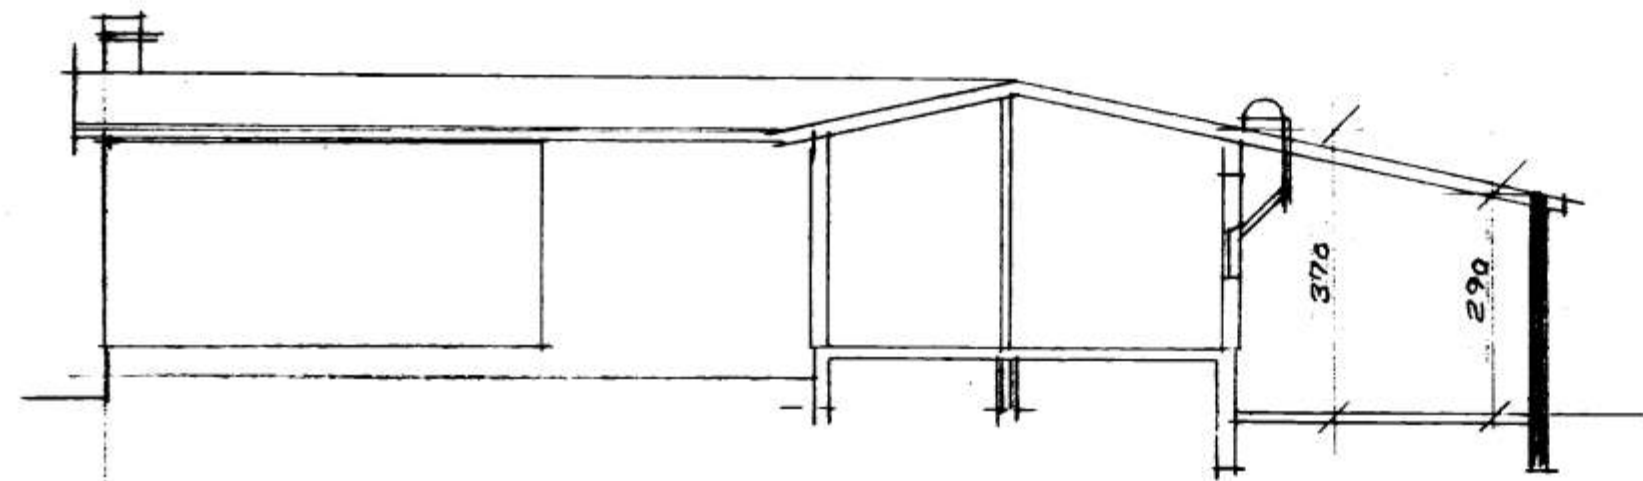


AUSTURLID

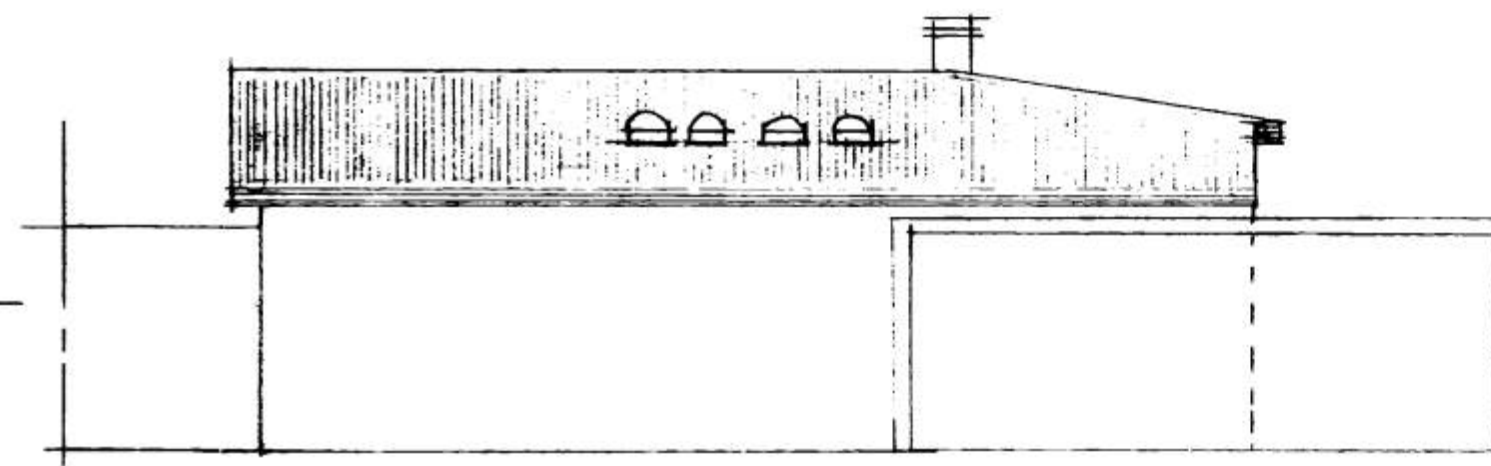


SUDURLID

FLATARMAL HUS 138 m  
 FLATARMAL BILUR 41.60  
 BURNAL DILEGG 137 m<sup>2</sup>  
 VEGGIR 20 DEBENT STEIUSTEPPA  
 DAK 2x8" SPERRUR  
 EIVANGUN 6" BLEULL  
 KLADNING OSTAL

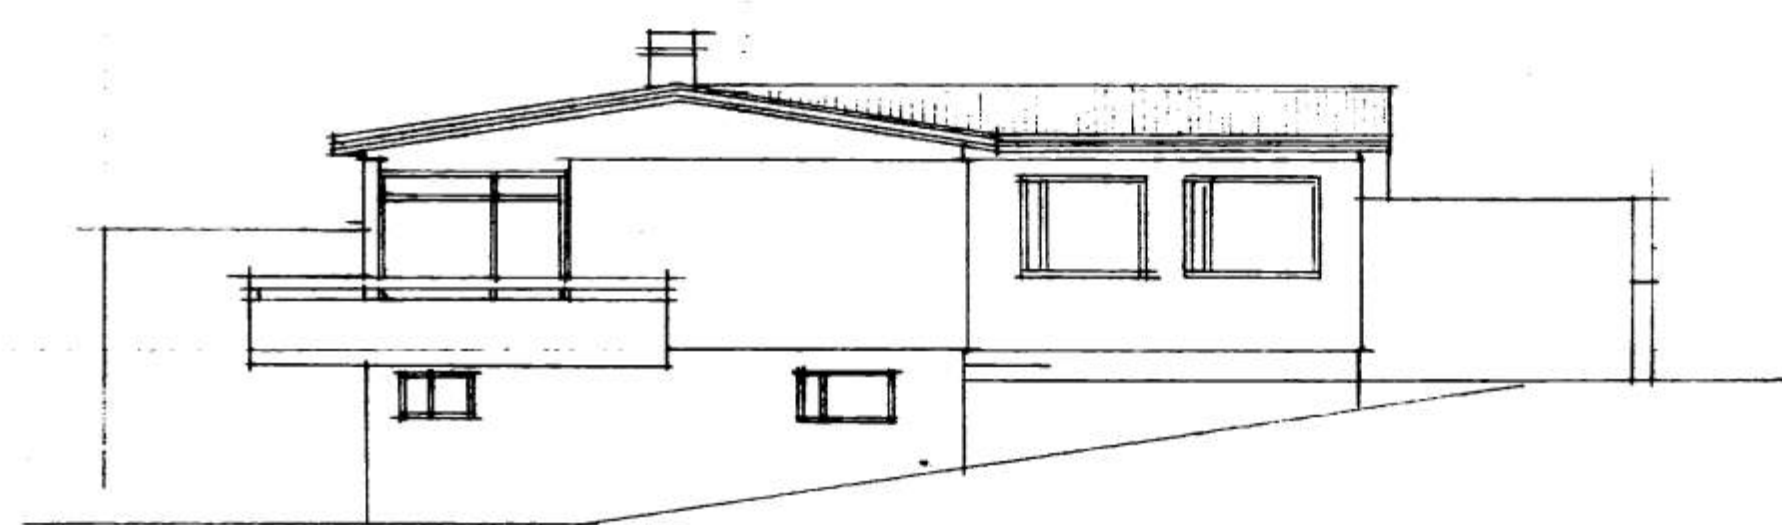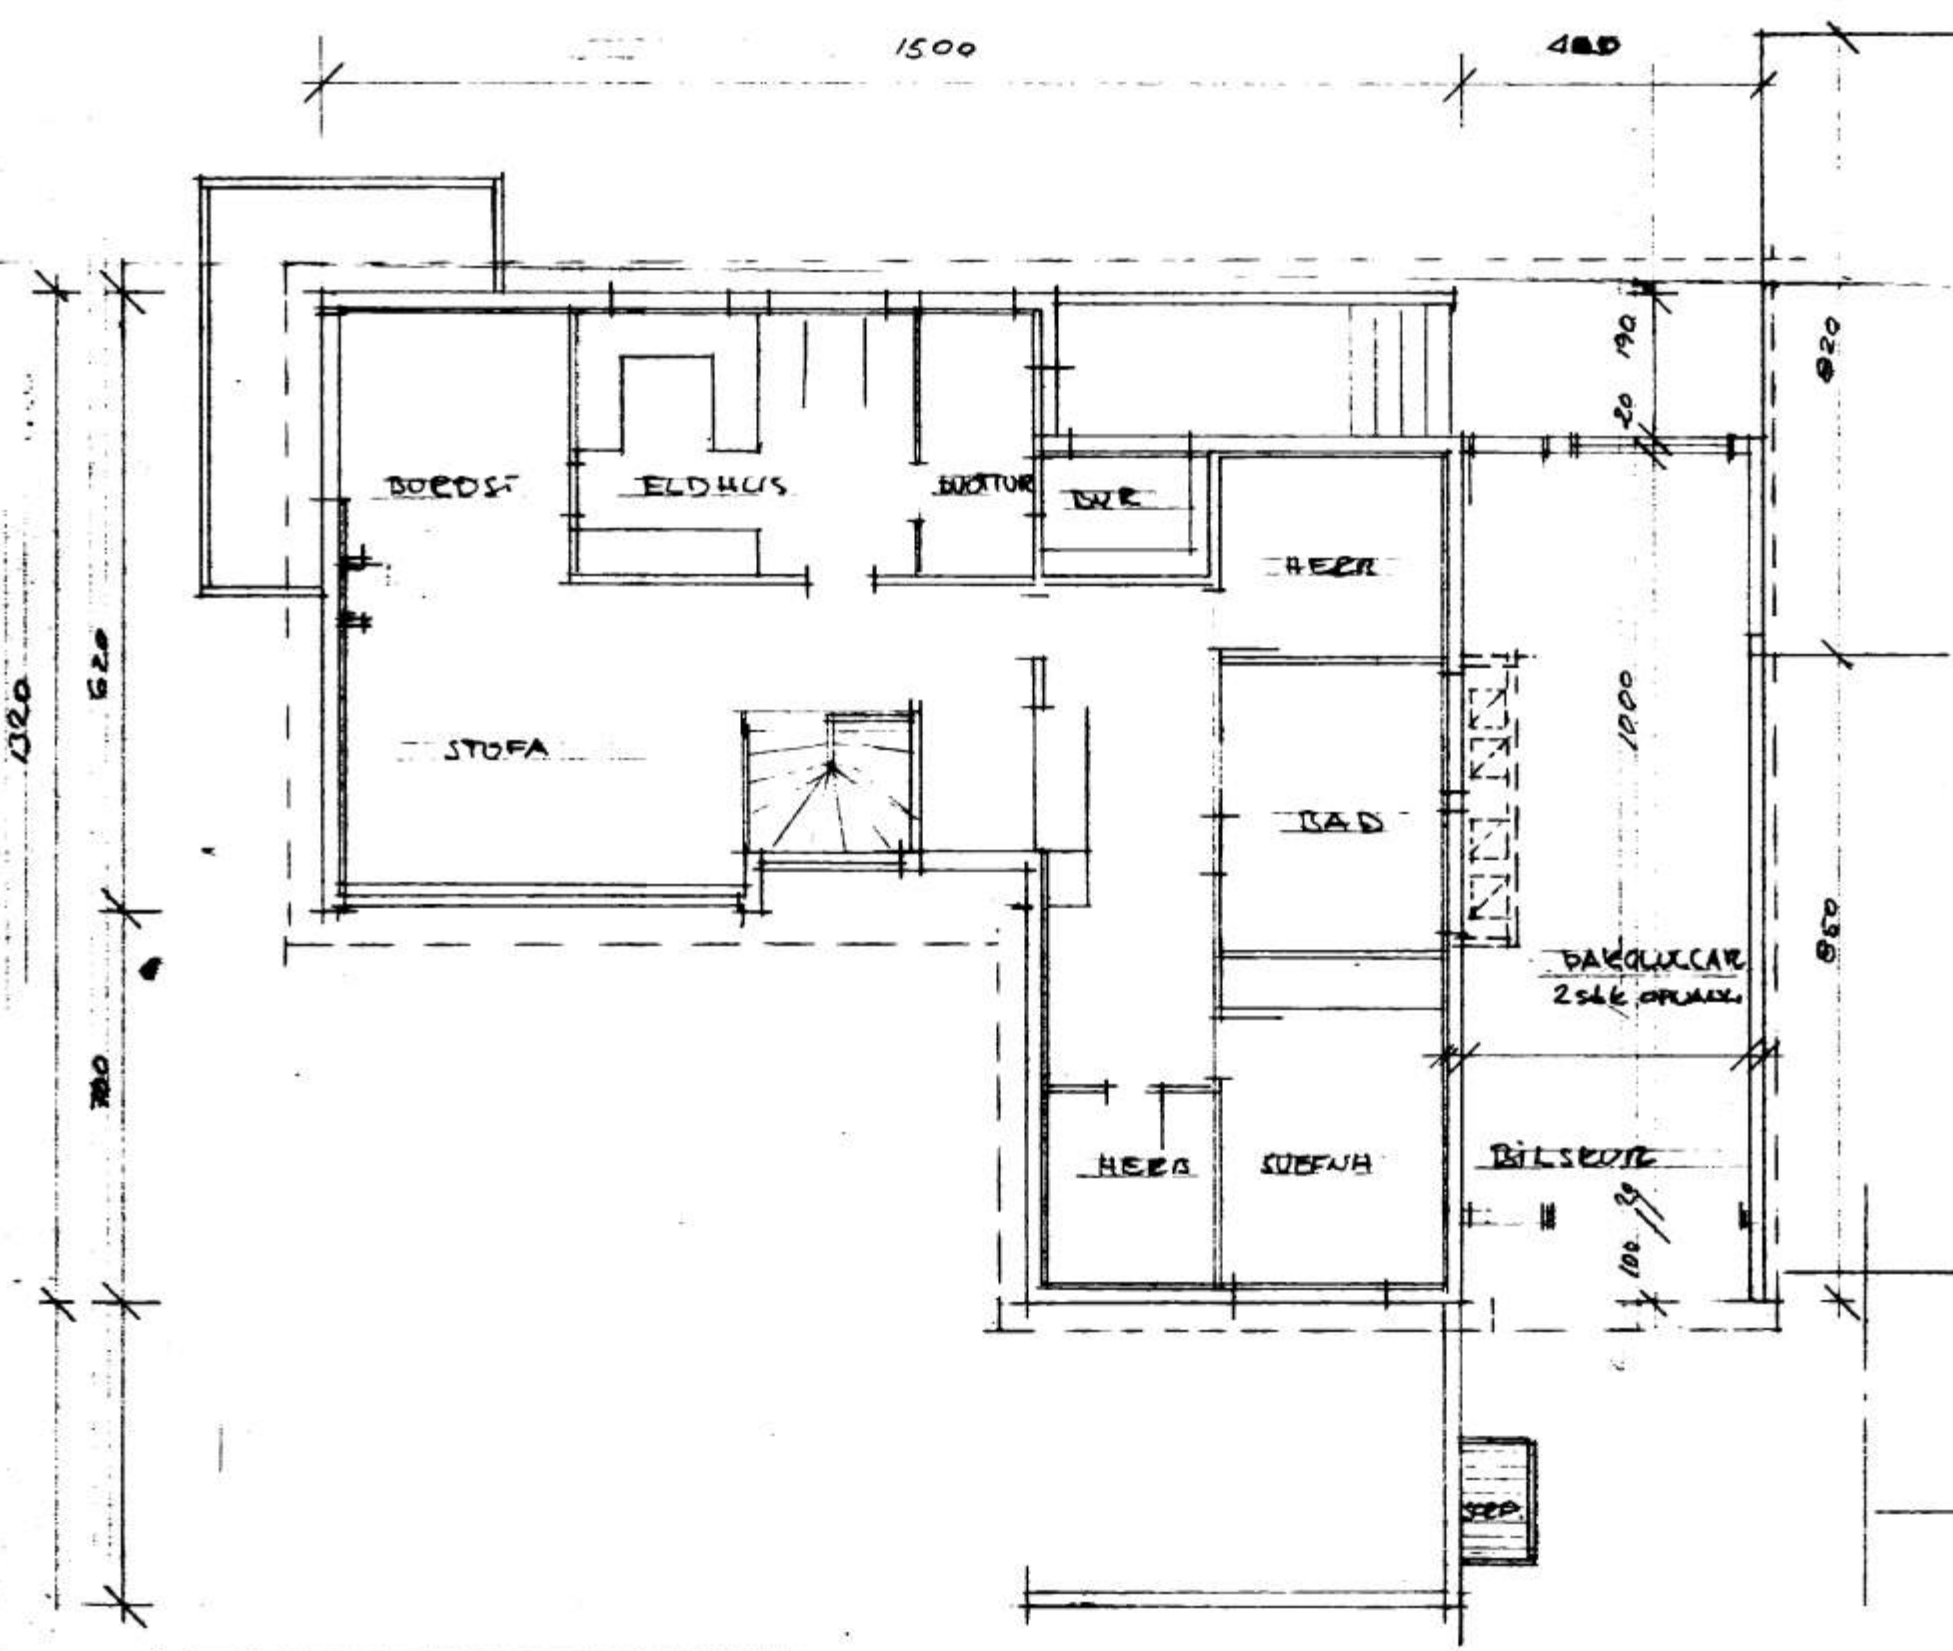

NORÐURLID

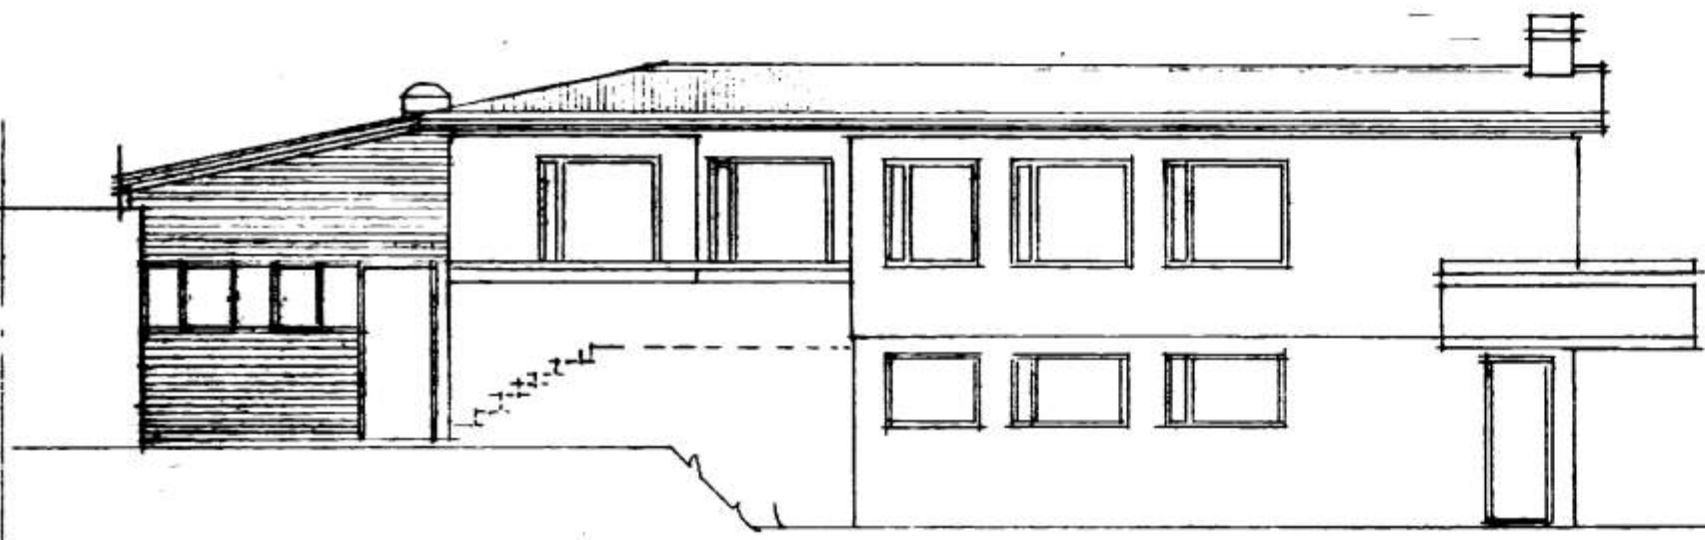

SUDURLID

Fristad 17. sept. '64  
 Sudurlid 21-01-94  
 GRUNNINGU - BILT - SUID  
 GAFSTOÐUR  
 VÍÐRÆGGINGU  
 MÁL HÍÐ 1977  
 PALL 2000