


12 FEB 2001

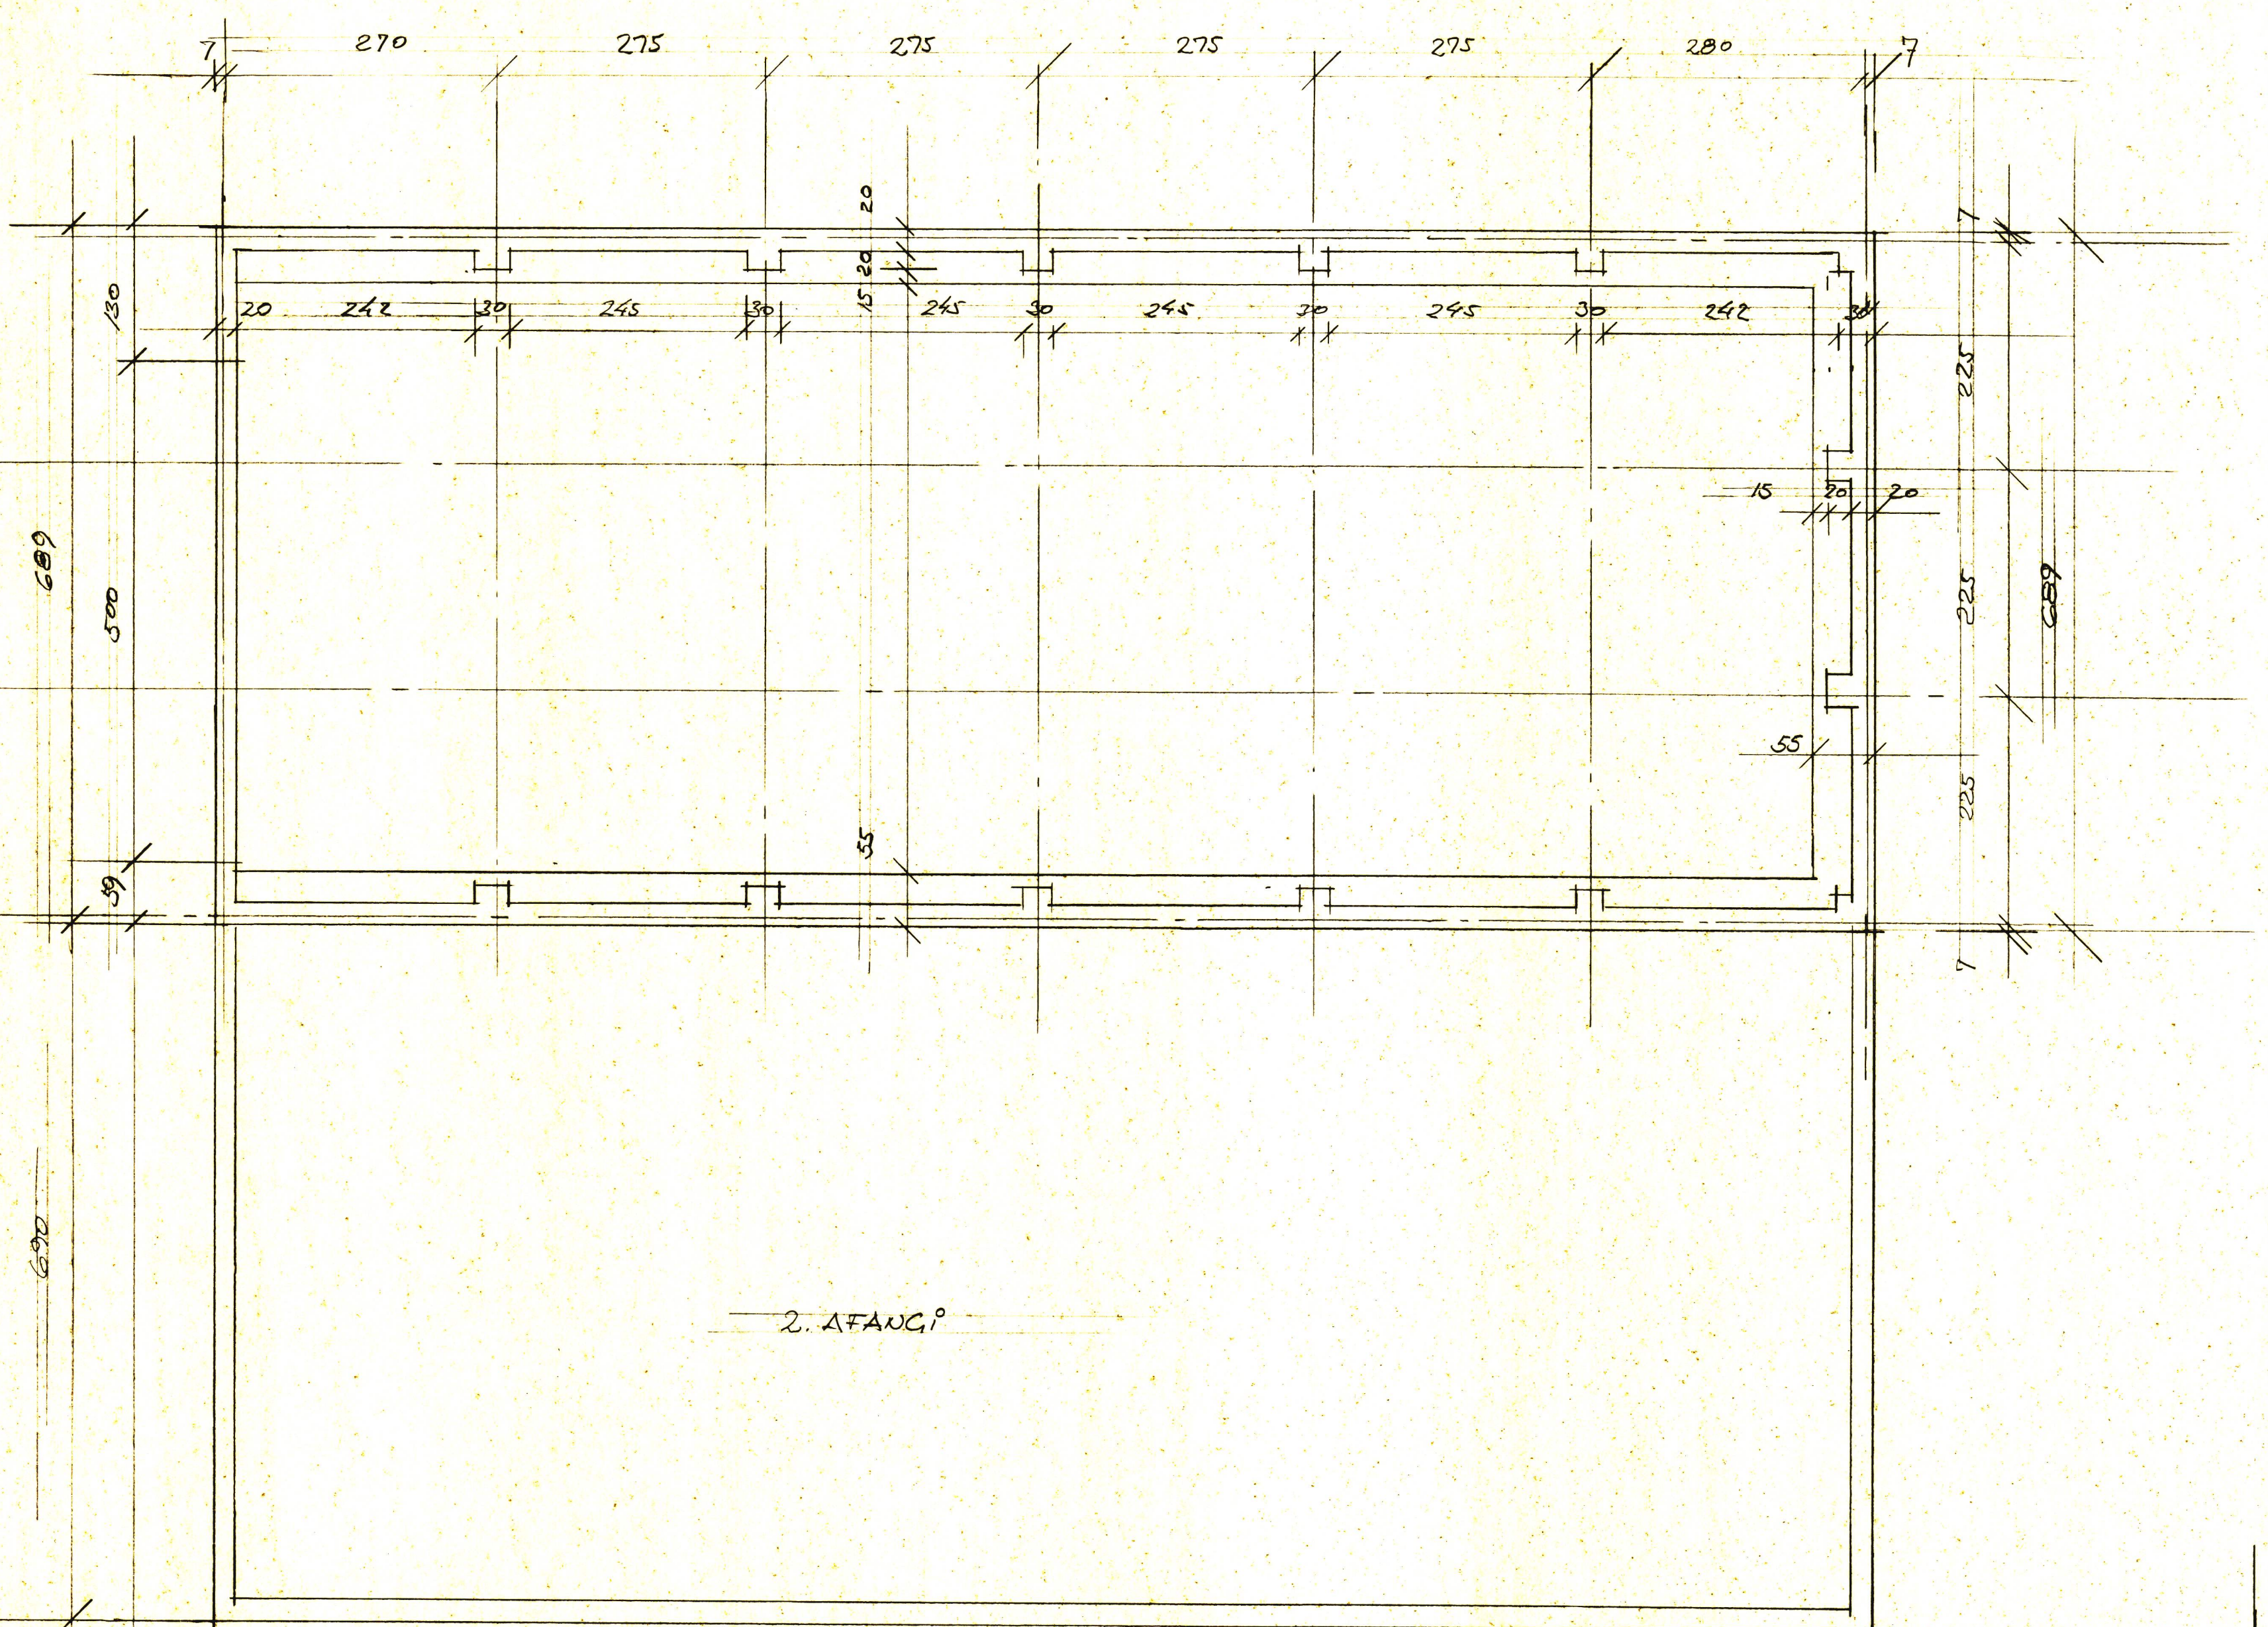

2. AFANGI

1664

400 + ? FLUKI

SKYRINGAR SDA TEKNI NR 100

BATA SEYLI BJÖRGNABÉLGA VESTMÁNNAEYJA
 GRUNNMYND UNDIRSTÖÐUR
 FEBRÚAR 2001 MÁN 1:50 TEIKNING NR 103
 TRUKNISTOFA PZ / VESTMÁNNAEYJUM 0038