



GRUNNMÝND PLÖTU 1:50

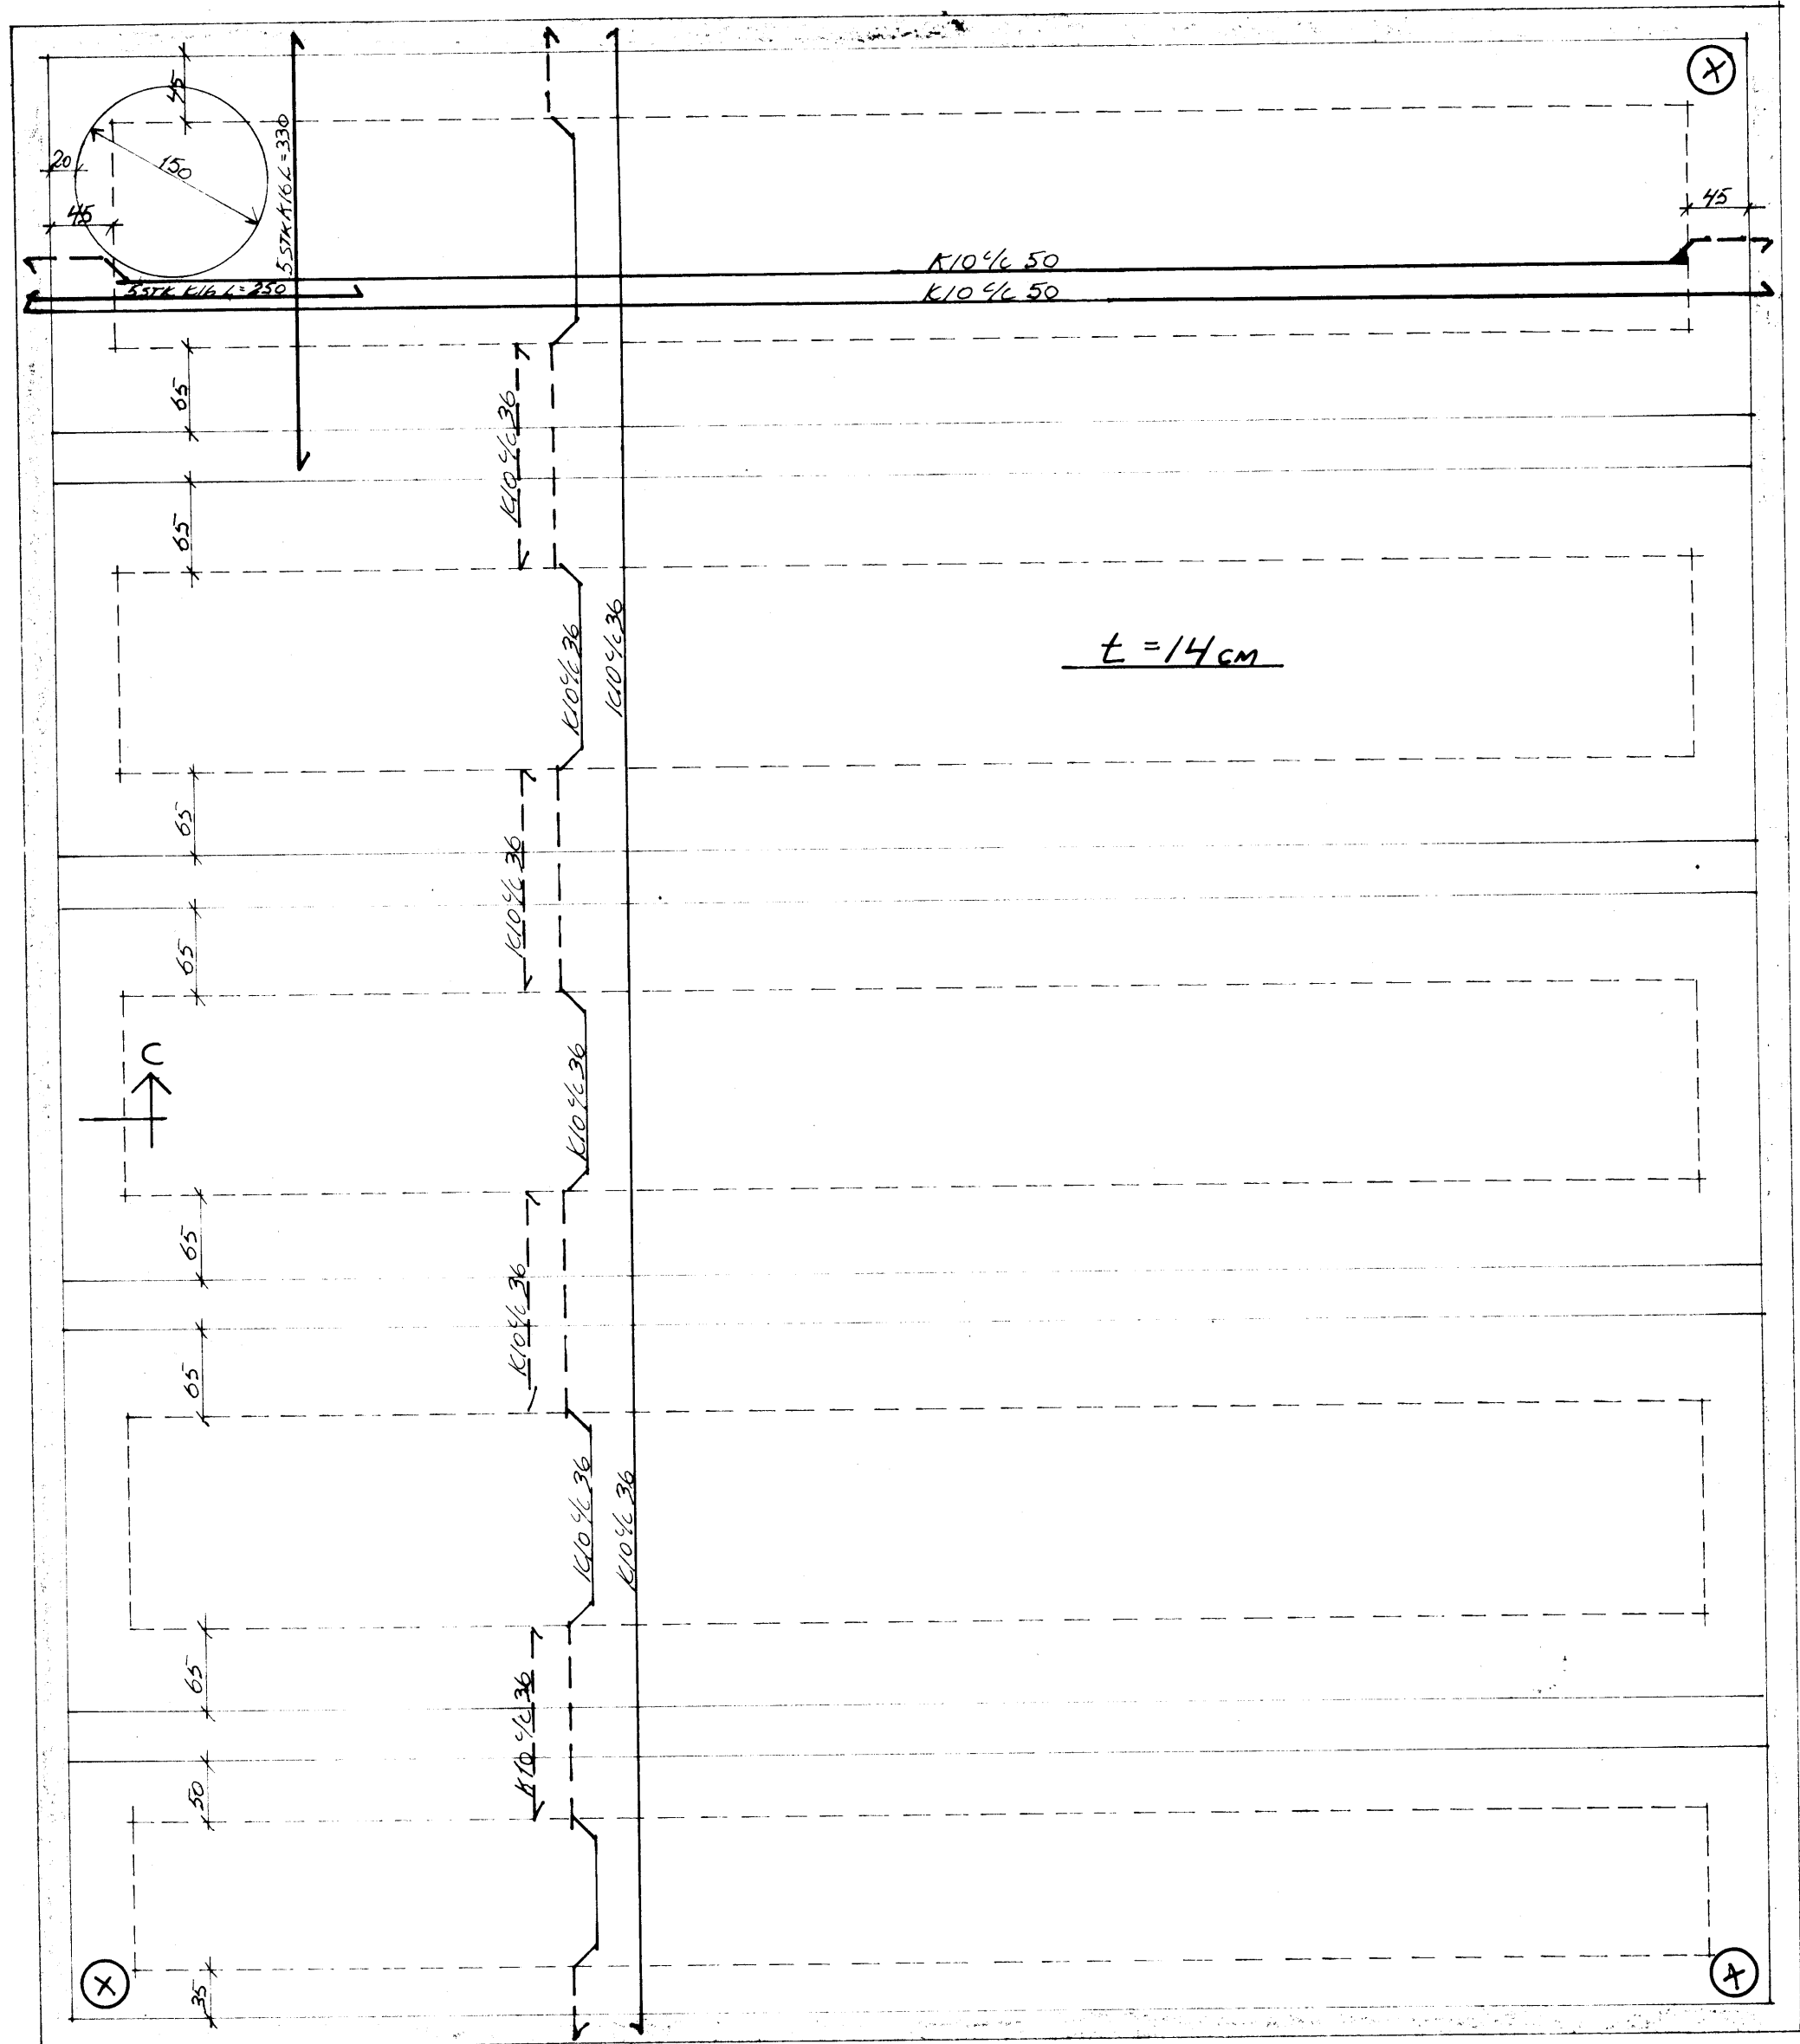

SNID C-C 1:10

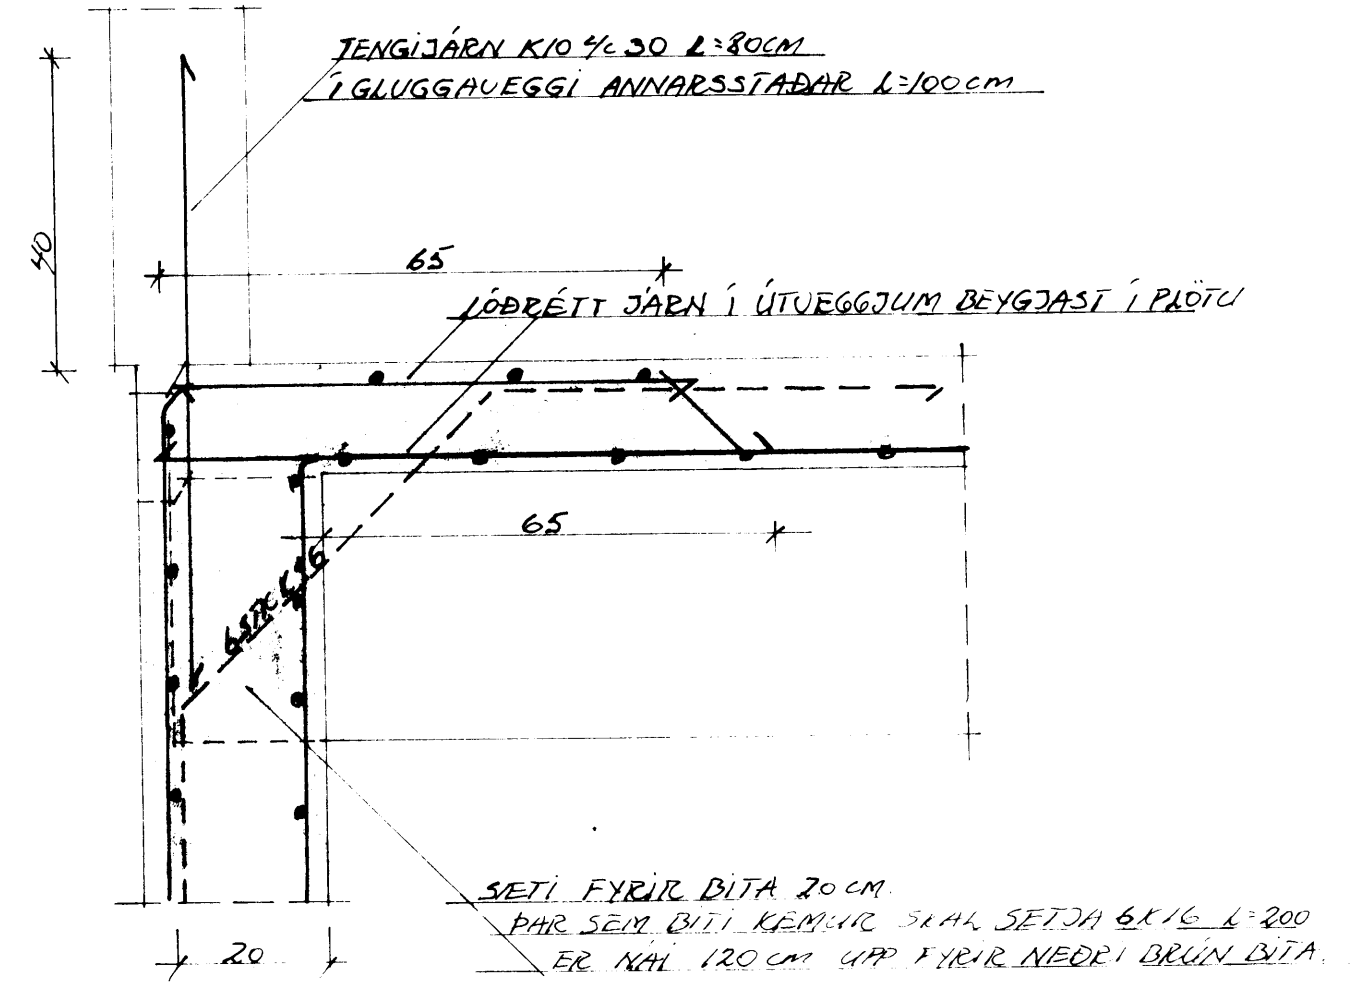

SKÝRINGAR:  
 STEYPA S-250  
 SKRYTILENGD JÄRNA 40xØ  
 PLÖTUÞYKKT 14CM  
 ⊗ TÄKNAR KROSSBUNDNA MÖTTU K10 1/2 18 150x150cm  
 Í EFRÍ OG NEDRI BRÚN.

| FÉLAGSHEIMILI ÞÓRS  |      |          |  |
|---|------|----------|--|
|   |      |          | JÄRNBENT PLATA YFIR<br>HJALLARA. SNID.   |
| BR.   | DAG. | BREYTING |  |
| TEIKNISTOFA<br>SIGURJÓN PÁLSSON TÆKNIFR.<br>FOLDAHRAUNI 37 E<br>900 VESTM. EYJUM - SÍMI 98-2002 |      |          | VESTM. EYJAR P. MARS 82<br>TEIKN. S.P.<br>REIKN. REIKN.<br>ATH. SAMP.<br>KVARDI 1:50<br>VERK BL. NR. BR. |