




SNID A - A. I:20.

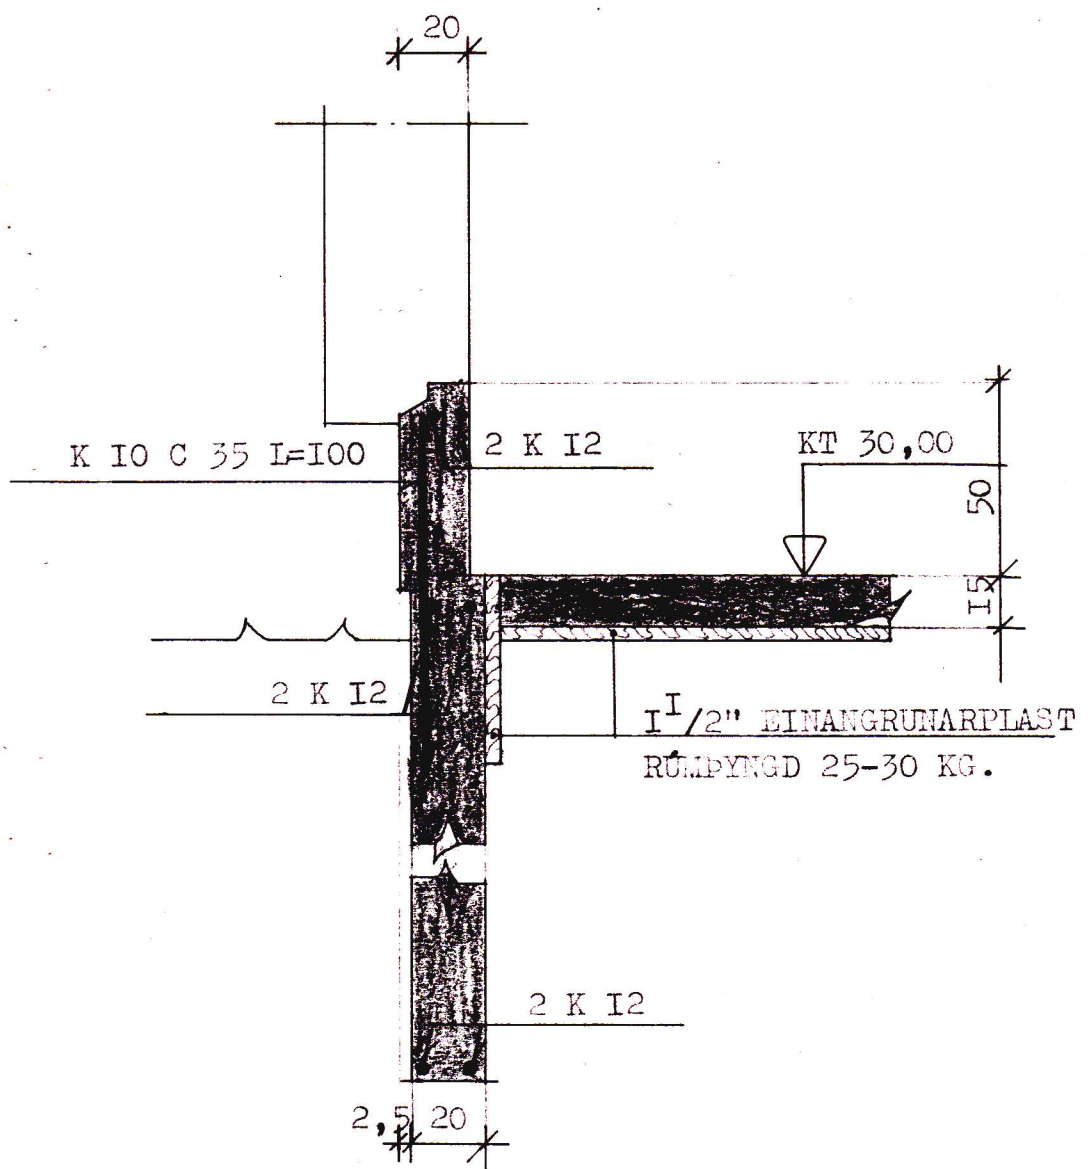


SNID B - B. I:20.

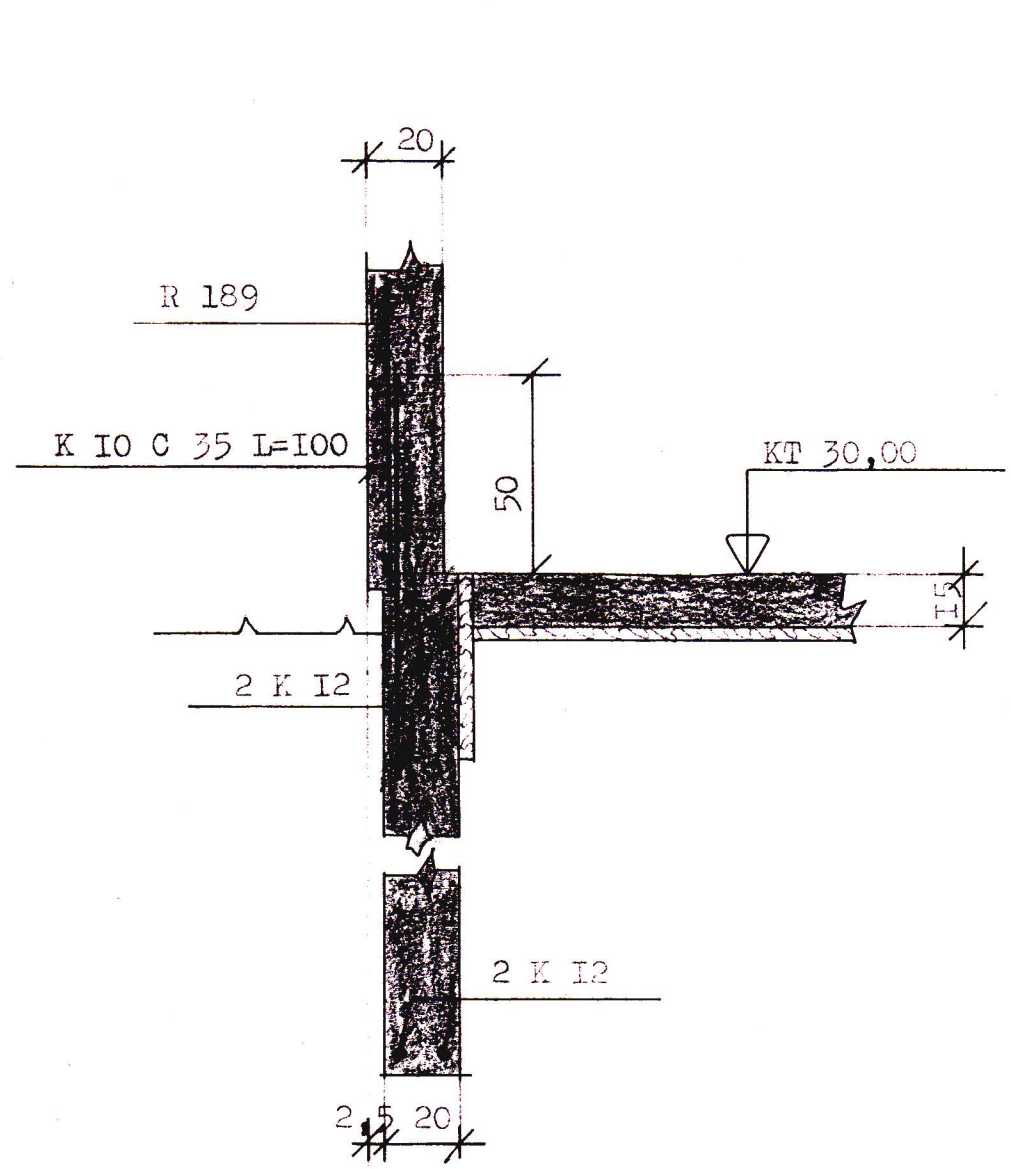

SNID C - C. I:20.

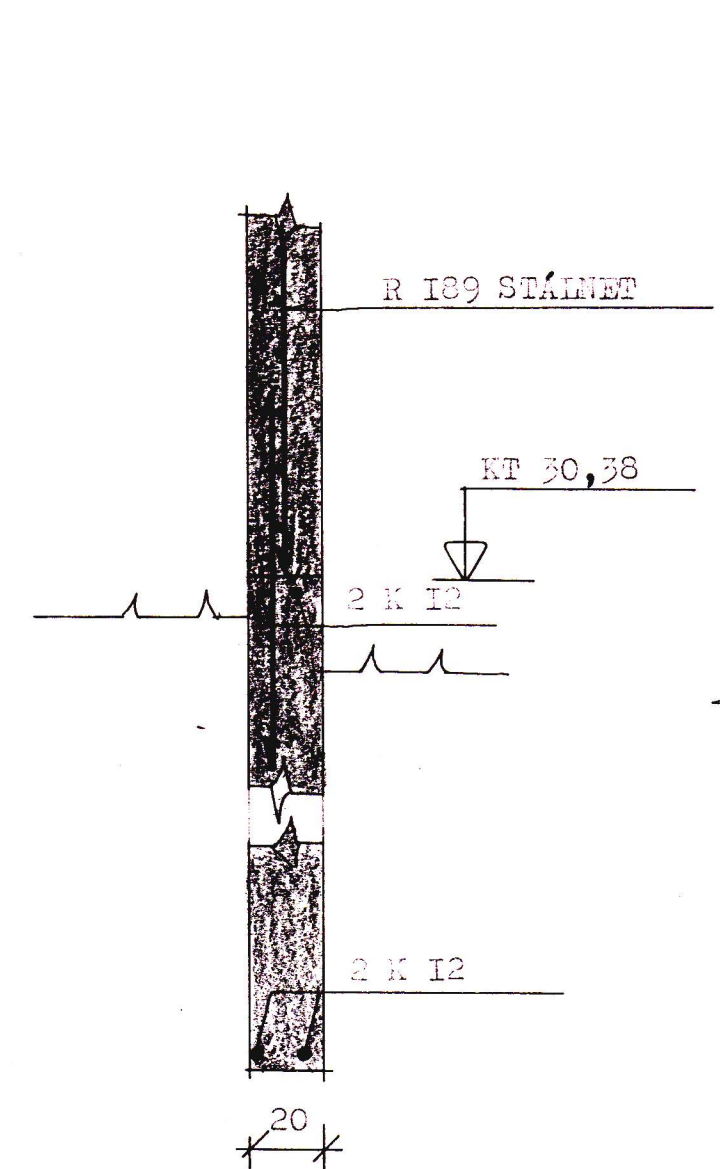


SNID D - D. I:20.

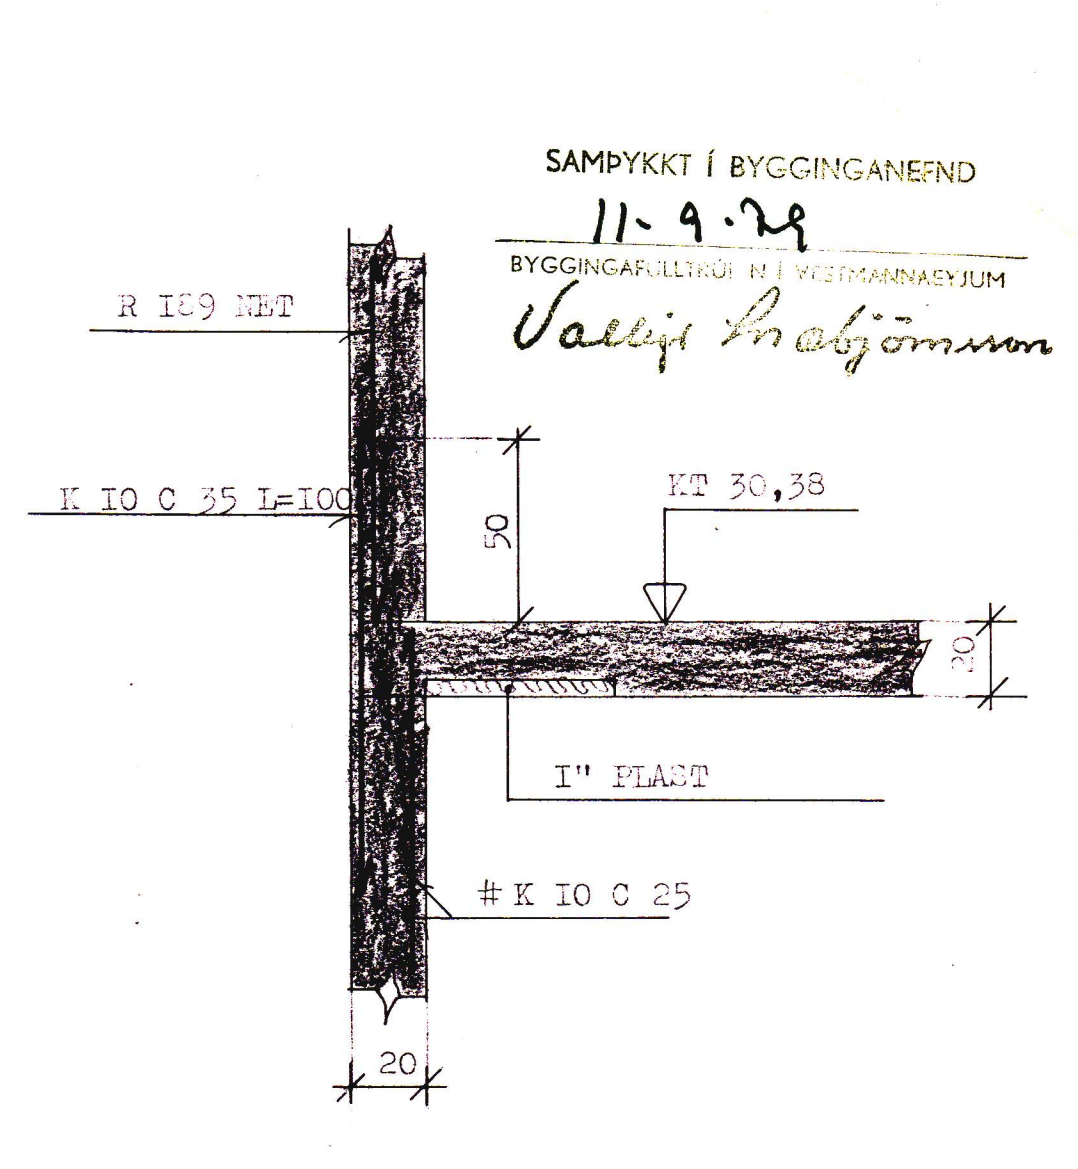


SAMPYKKT Í BYGGINGANEFND
 11.9.28
 BYGGINGAFLUTRÖN Í VESTMANNAEYJUM
Valdís Halbjónsson


SNID E - E. I:20.

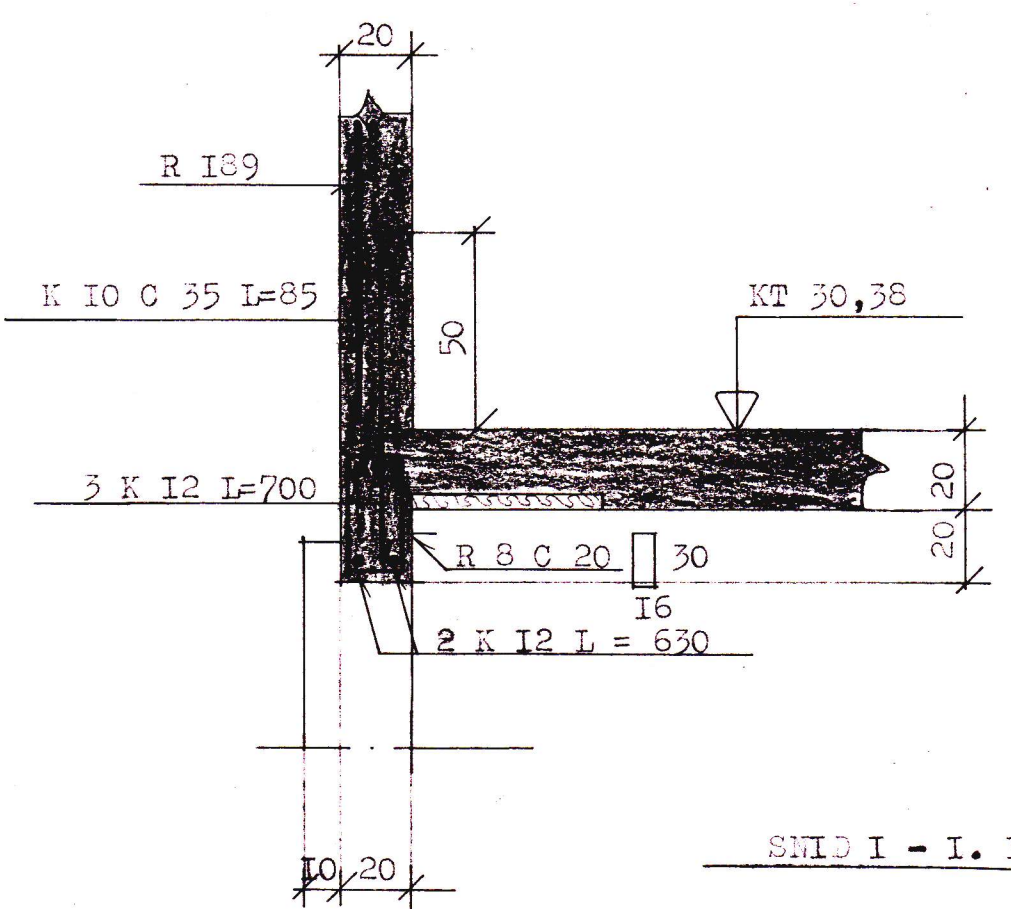


SNID F - F. I:20.

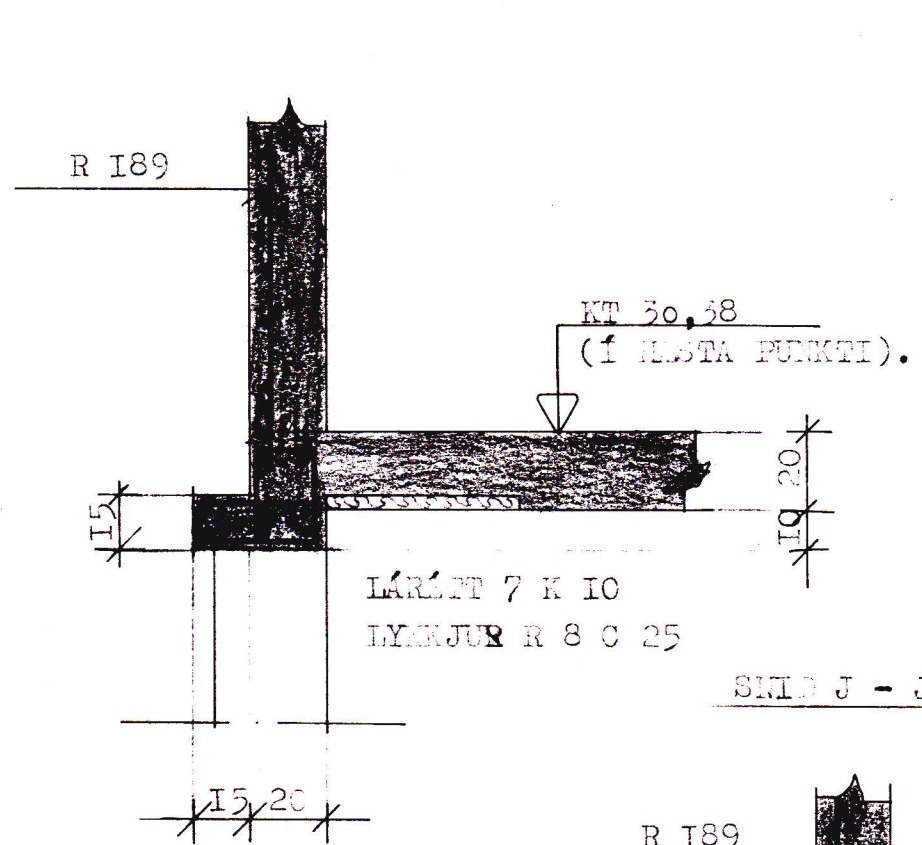


SNID G - G. I:20.

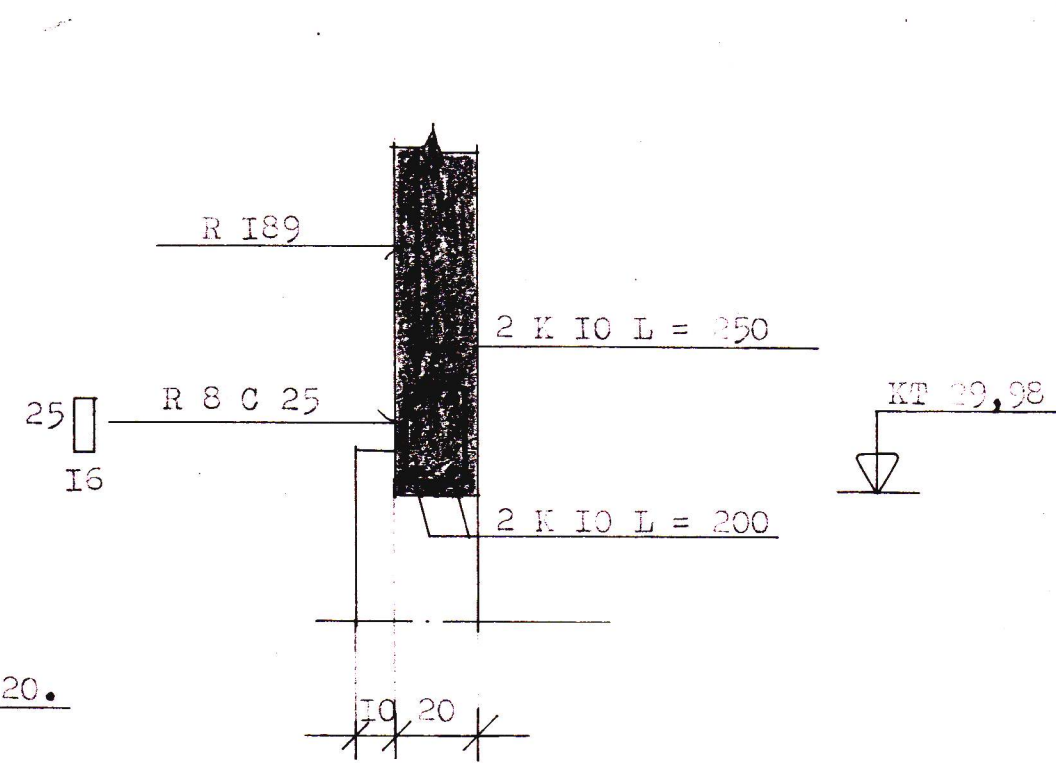


SNID H - H. I:20.

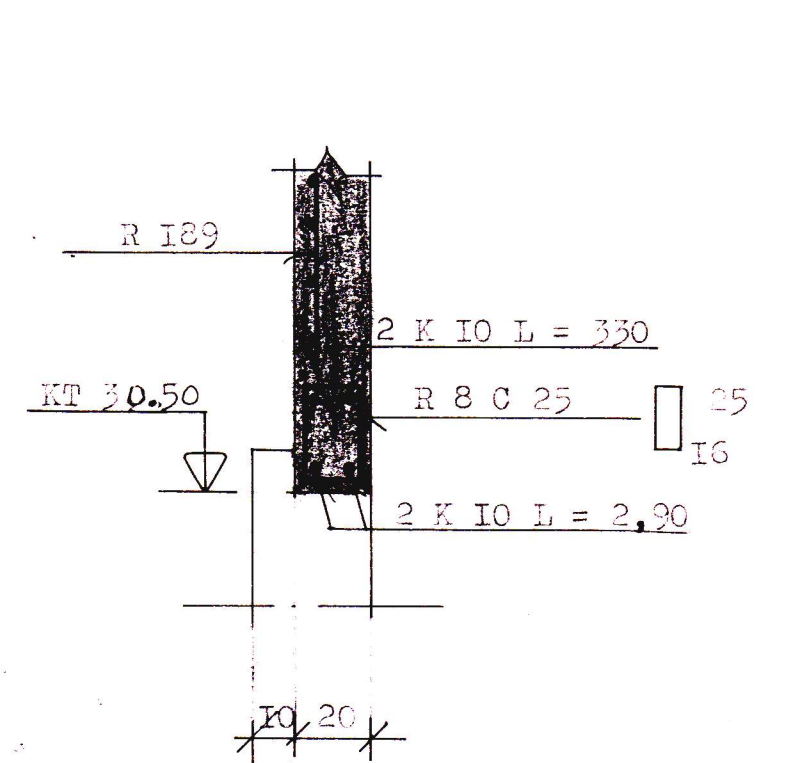

SNID I - I. I:20.

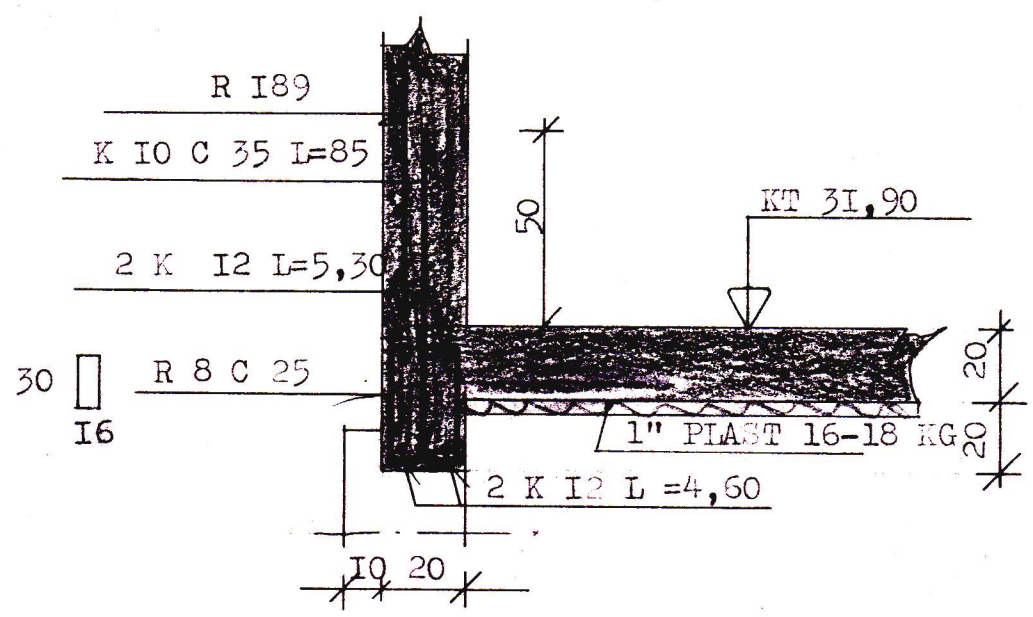

SNID J - J. I:20.

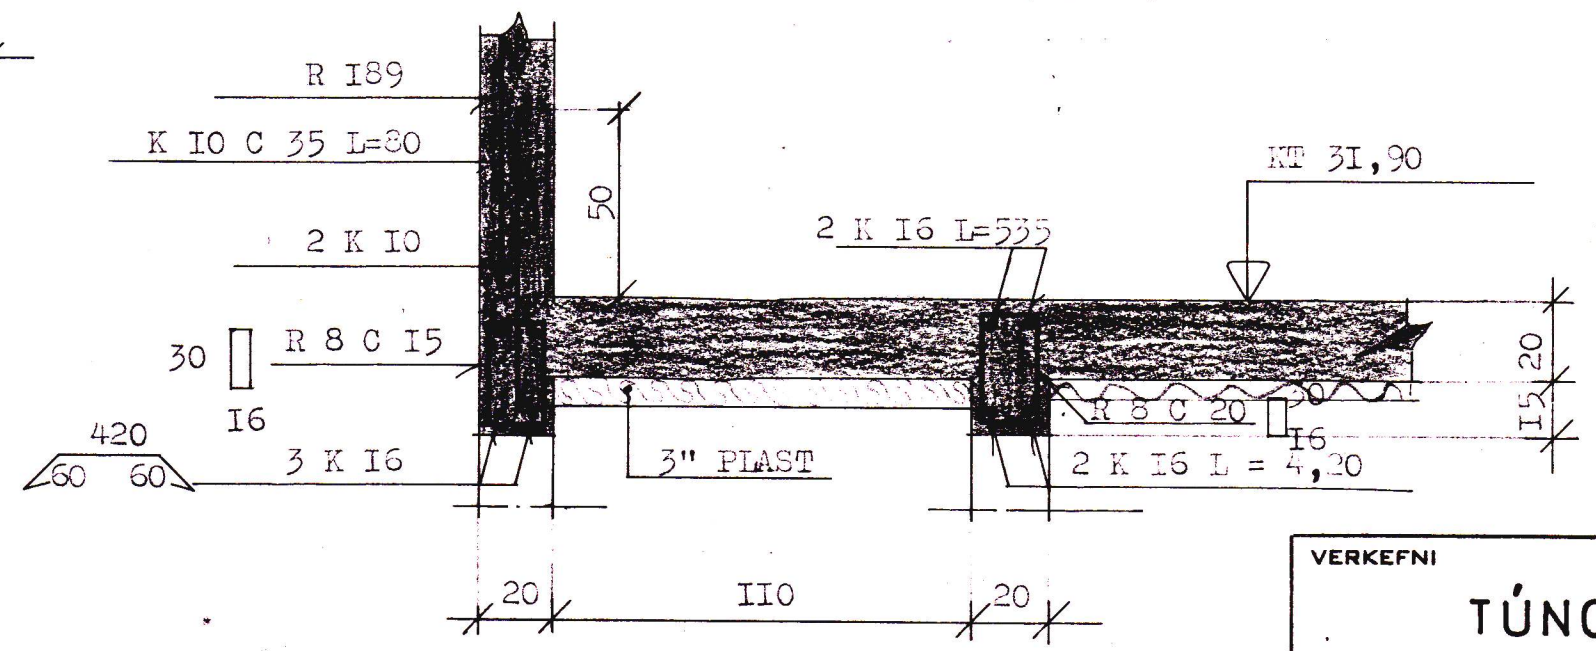

TILVÍSANIR.
 SKYRINGAR & TAKNI
 SNI MÖRKLINGAR

SJA TEBB. 1.01
 " 1.06

VERKEFNI TÚNGATA 7. JÁRNALÖGN Í VEGGI & LOFT KJALLARA. SNI.	MÁL	I:20.	DAGS. AGUST 28
	TEIKN.	G.D. E.P.	BR.
	REIKN.		VERK NR. 236
	SAMP.	<i>af</i>	TEIKN NR. 1,07
GUÐNI ÞÓRÐARSON		SKÚLATÚNI 6/3 hæð.	SÍMI 14185