


SAMPYKRI...
 11.9.29
 BYGGINGAR...
 ...

Josef Halldórsson

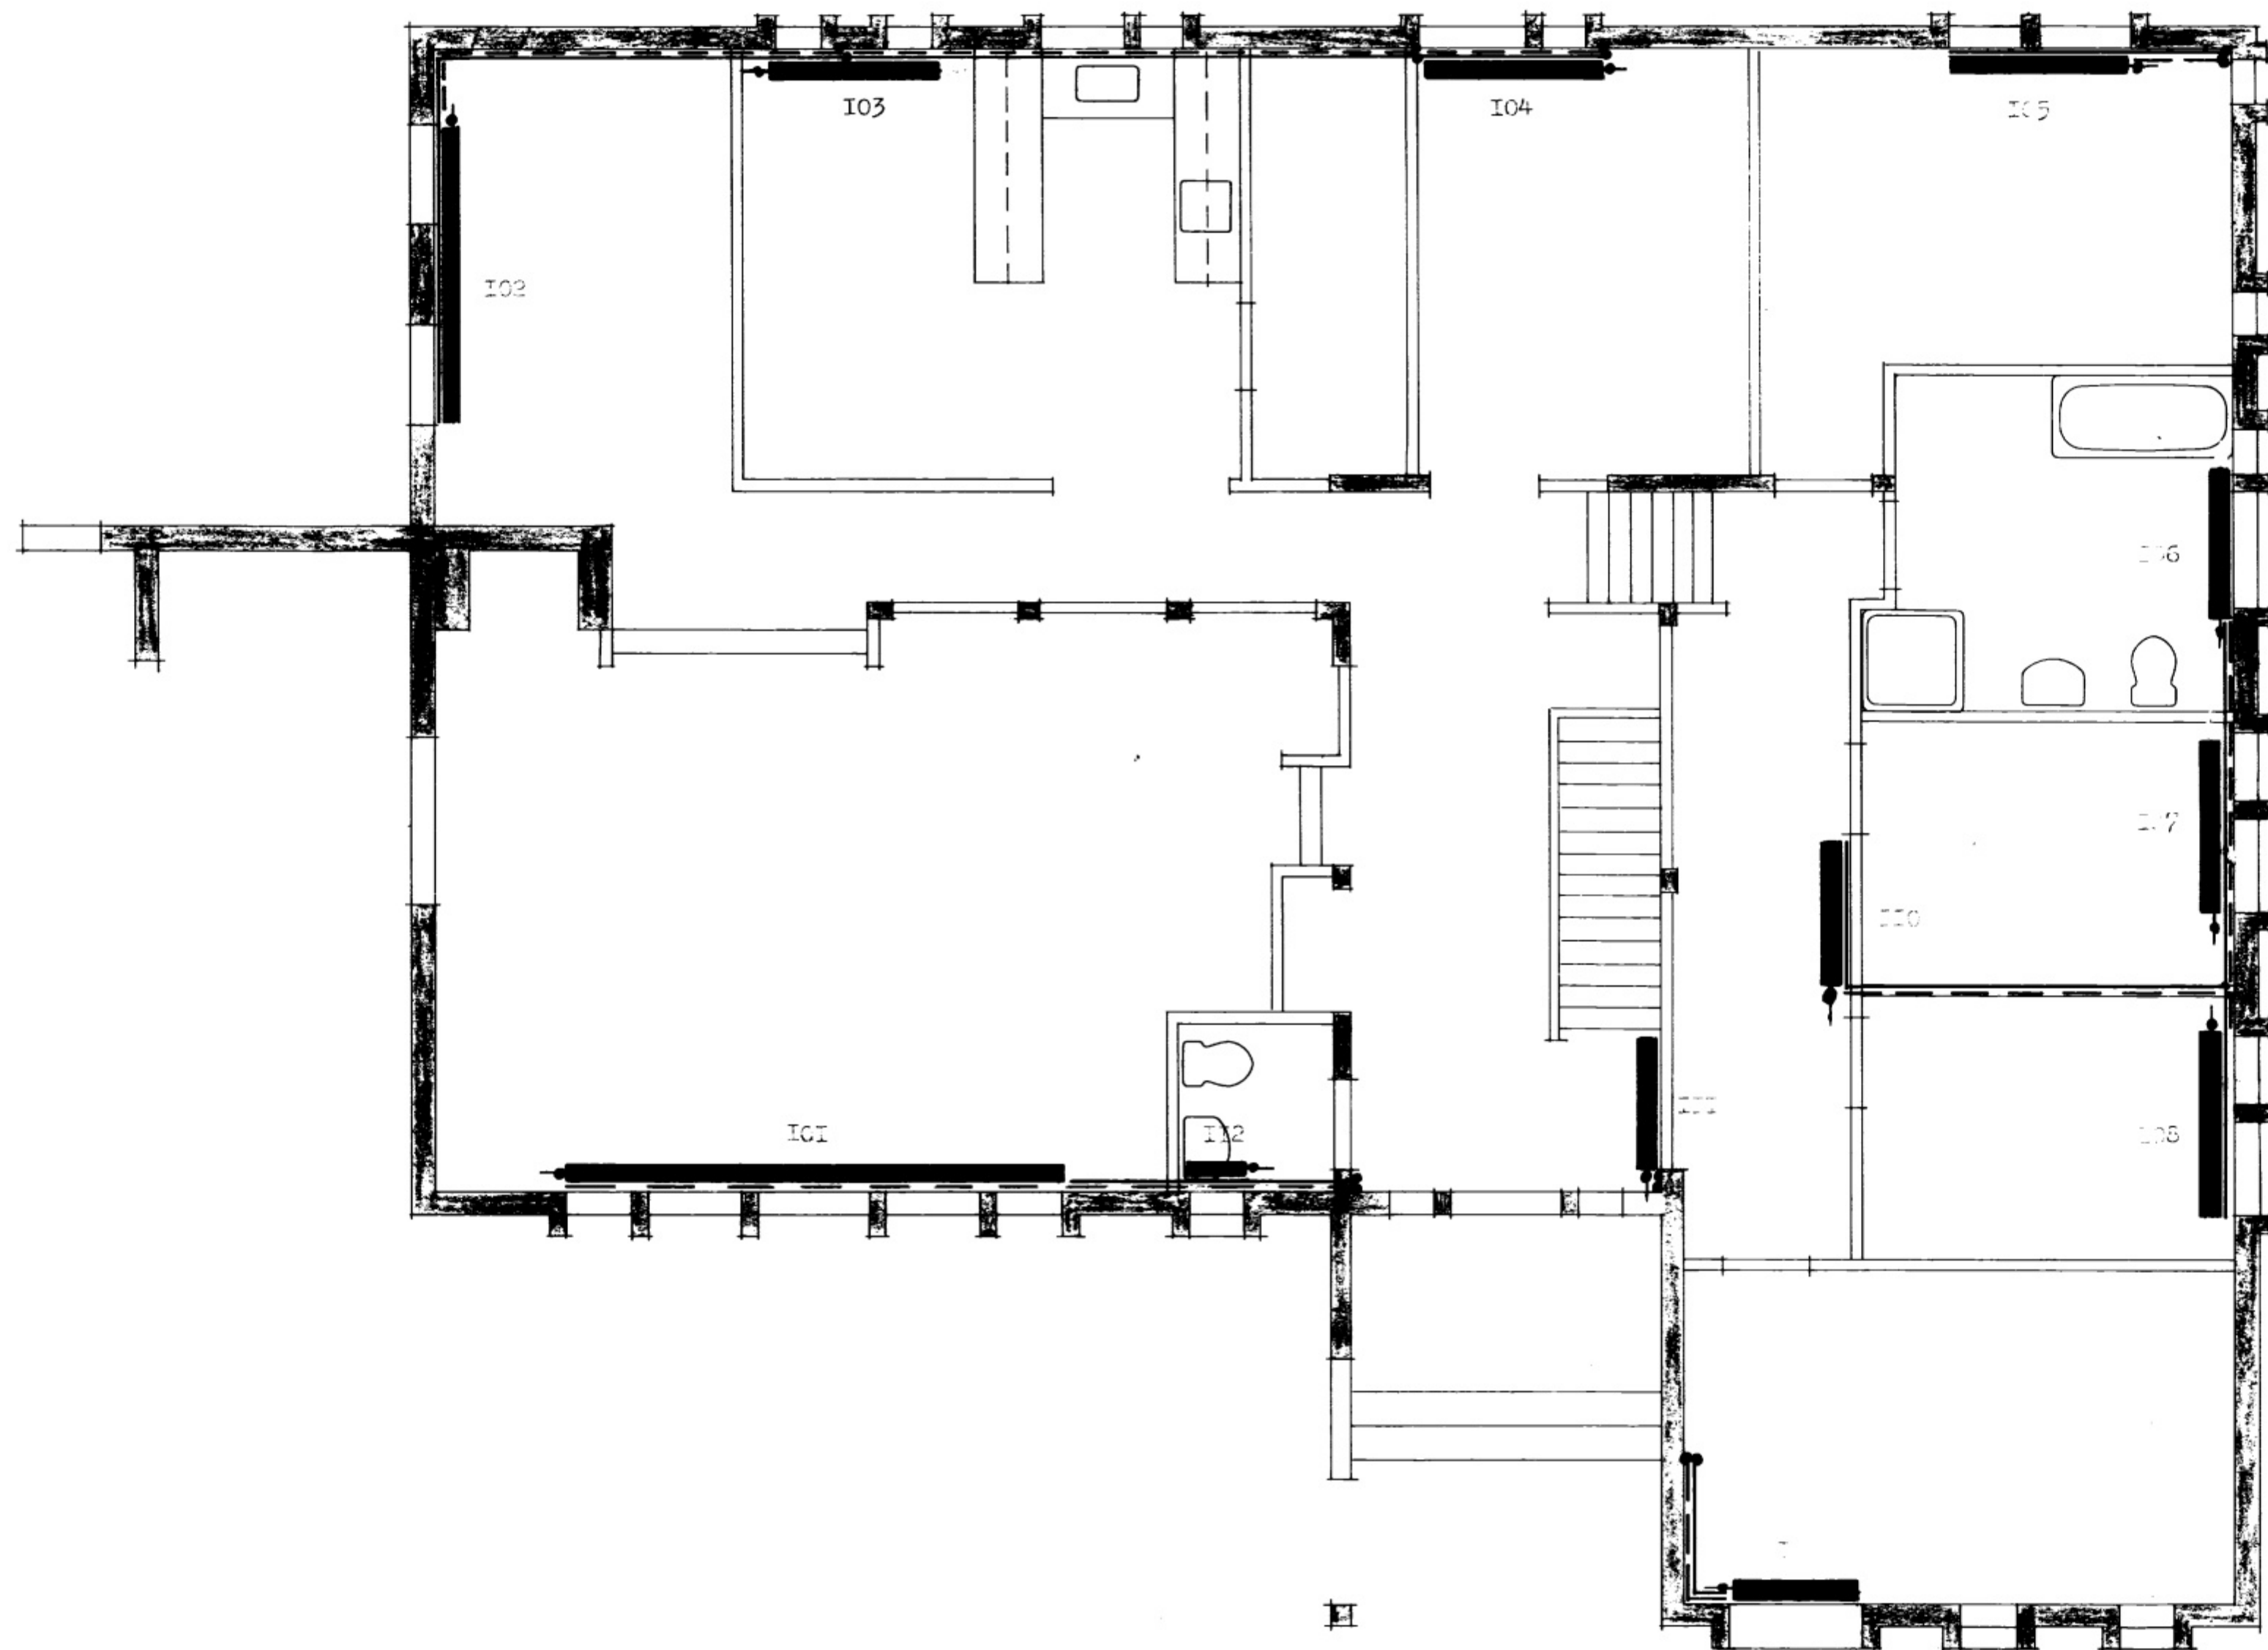

VERKEFNI	TÚNGATA 7	MÁL	I:0	DAGS.	11.9.29
		TEIKN.	...	BR.	
		REIKN.		VERK NR.	276
		SAMP.	...	TEIKN NR.	
GUÐNI ÞÓRDARSON		SKÚLATÚNI 6, 3 hæð.		SÍMI 14185	