



2236

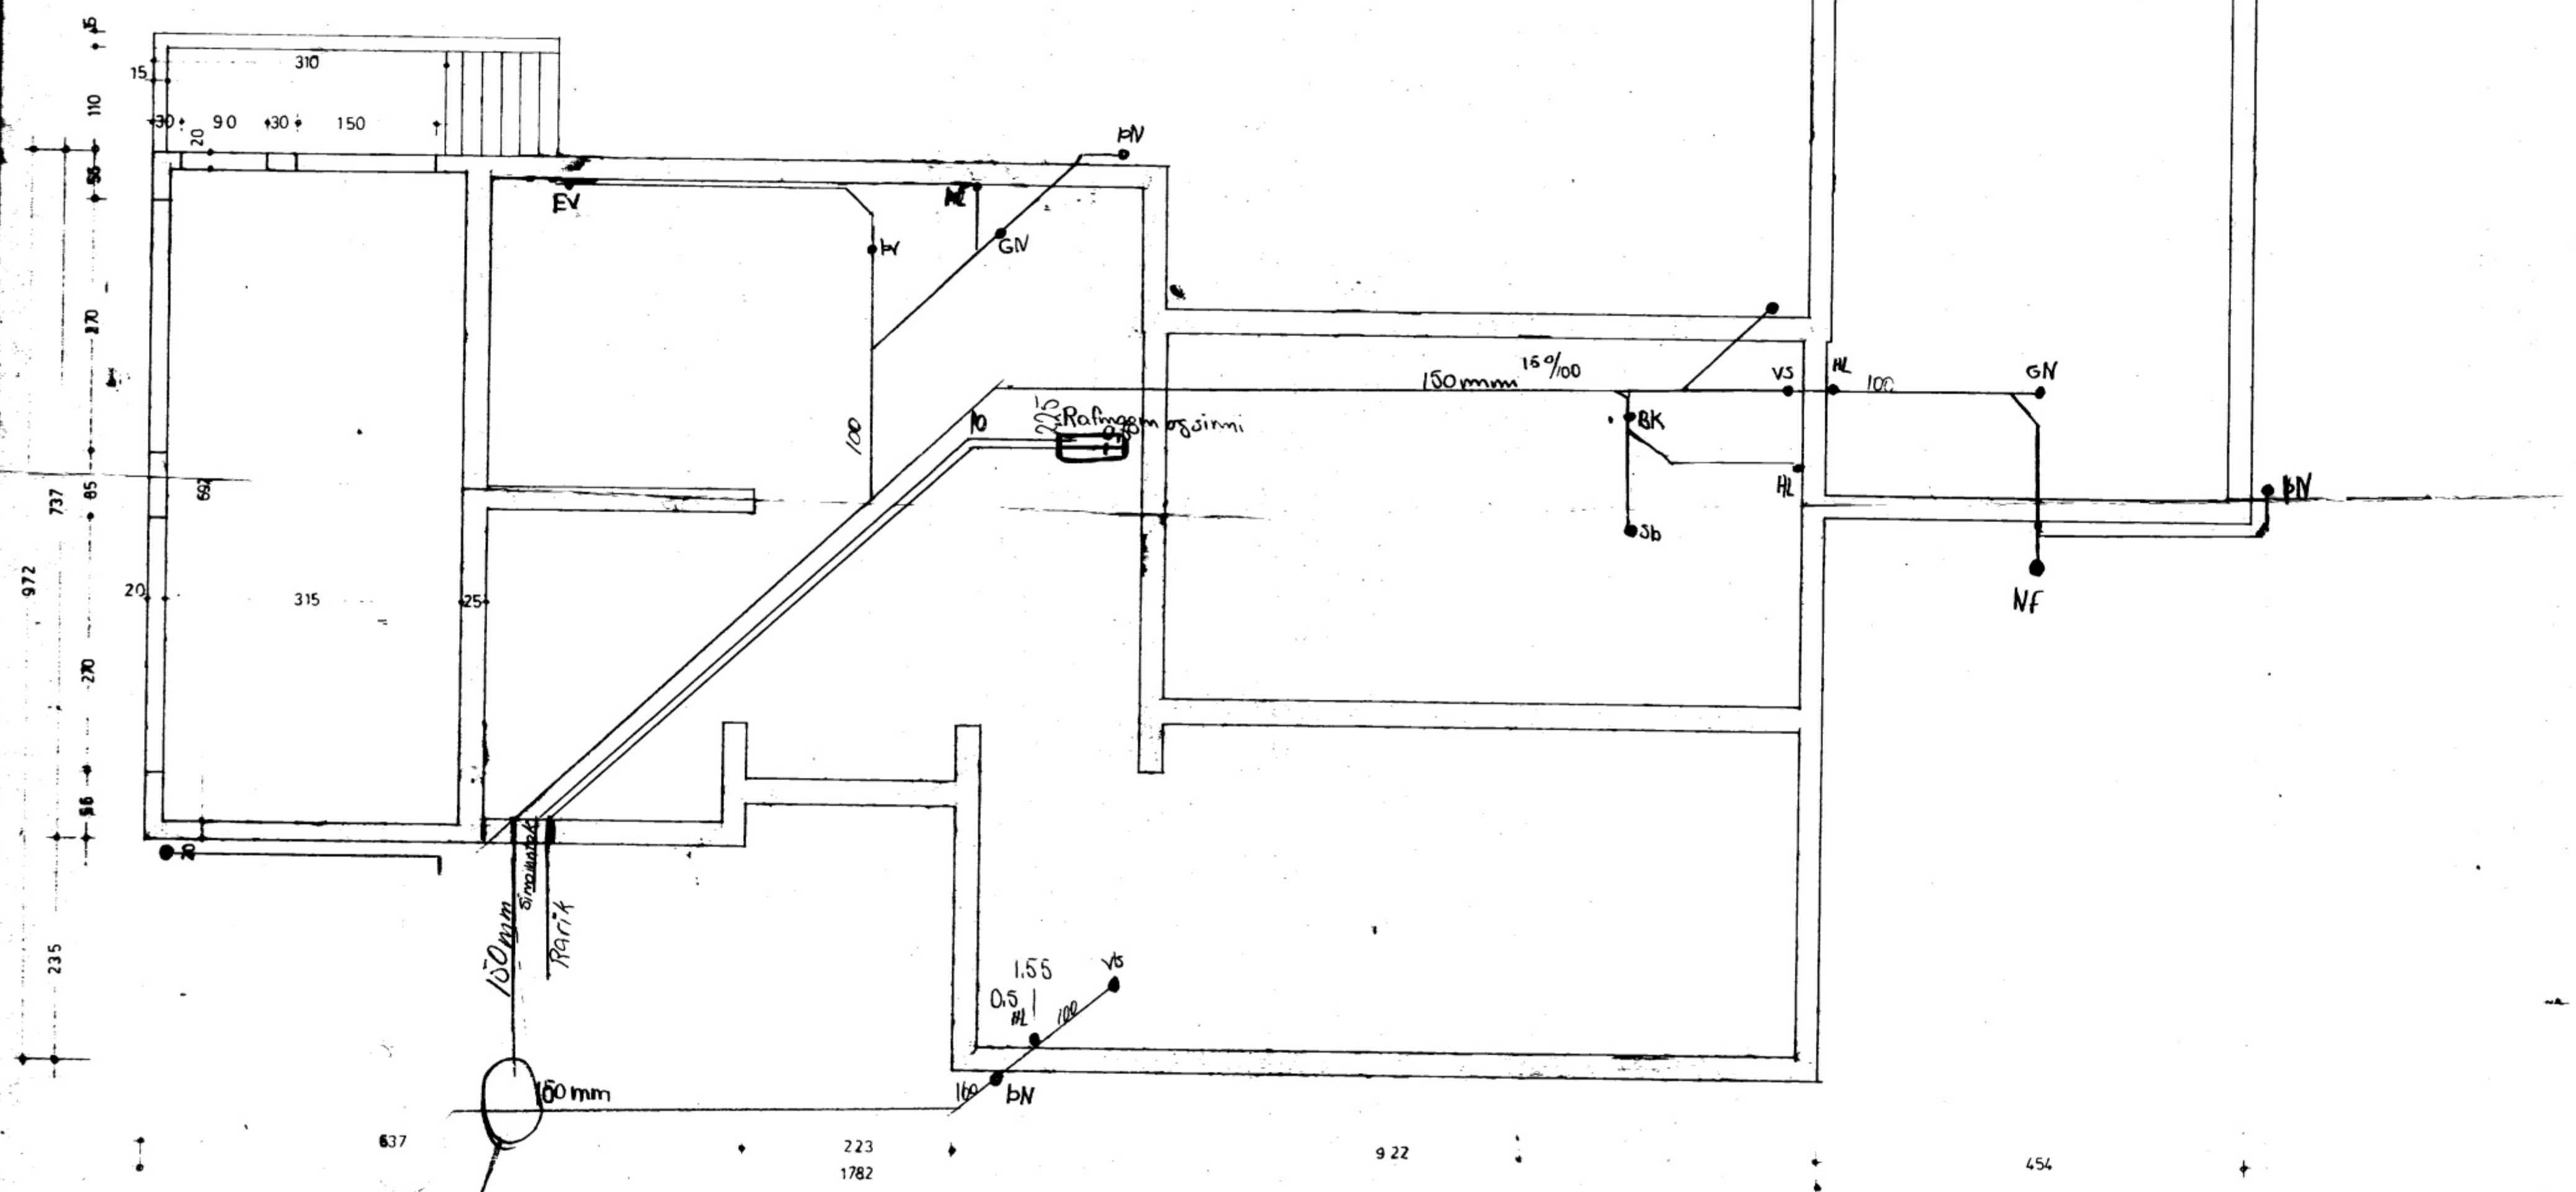

 VERKFRÆÐISTOFA GUNNARS TORFASONAR <small>ARMÓLA 20 - REYKJAVÍK - Sími 86711</small>	06.79	
	06.79	M3
	20.06.79	GT
	1:50	
Verkefni: TÚNGATA 25 VESTMANNAEYJUM		
KJALLARI MÁLAUPPDRÁTTUR Frærenslislaginn.		
		7858 - A1 