

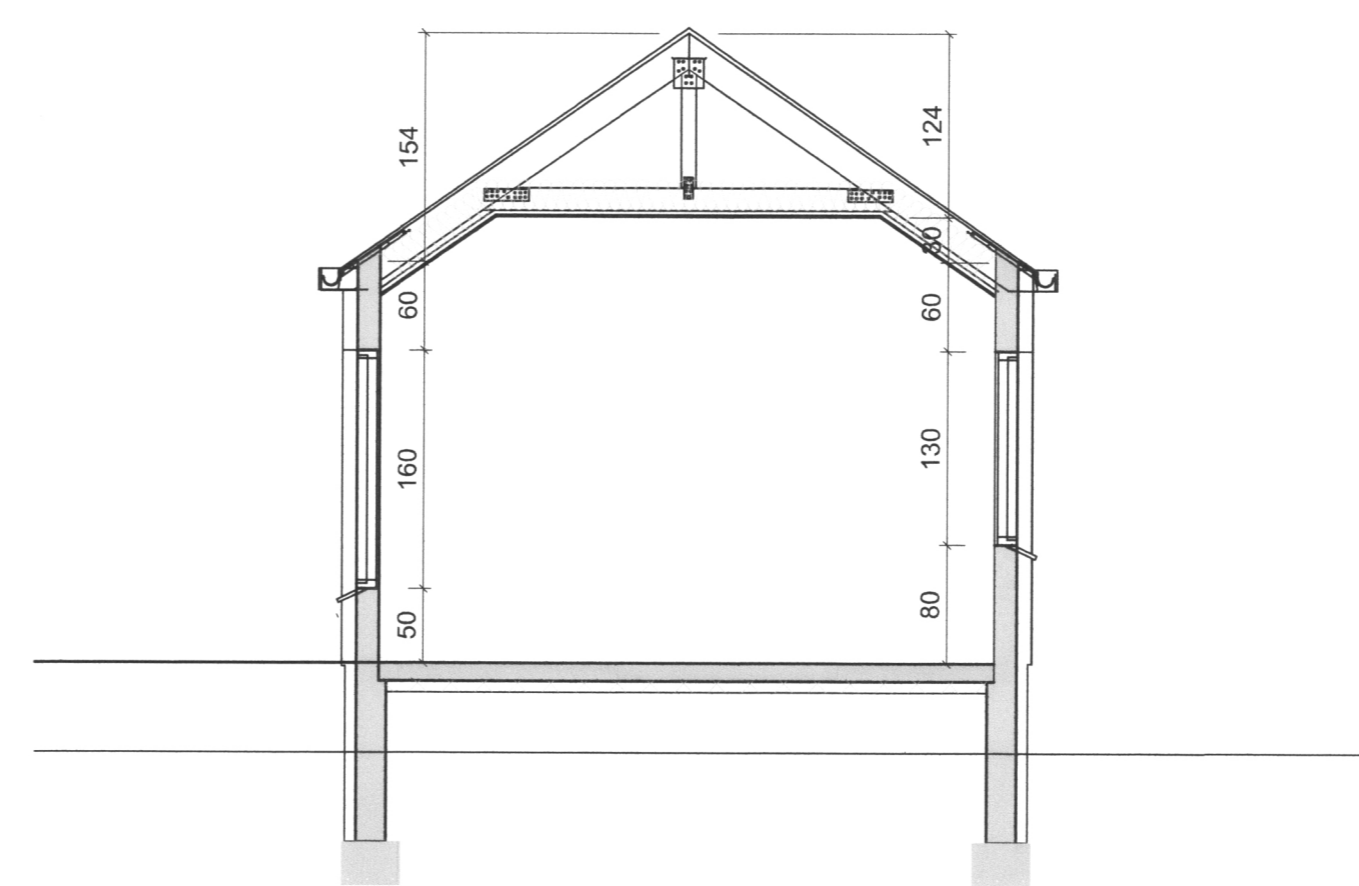


1 2 3 4 5 6 7 8 9 10 11 12

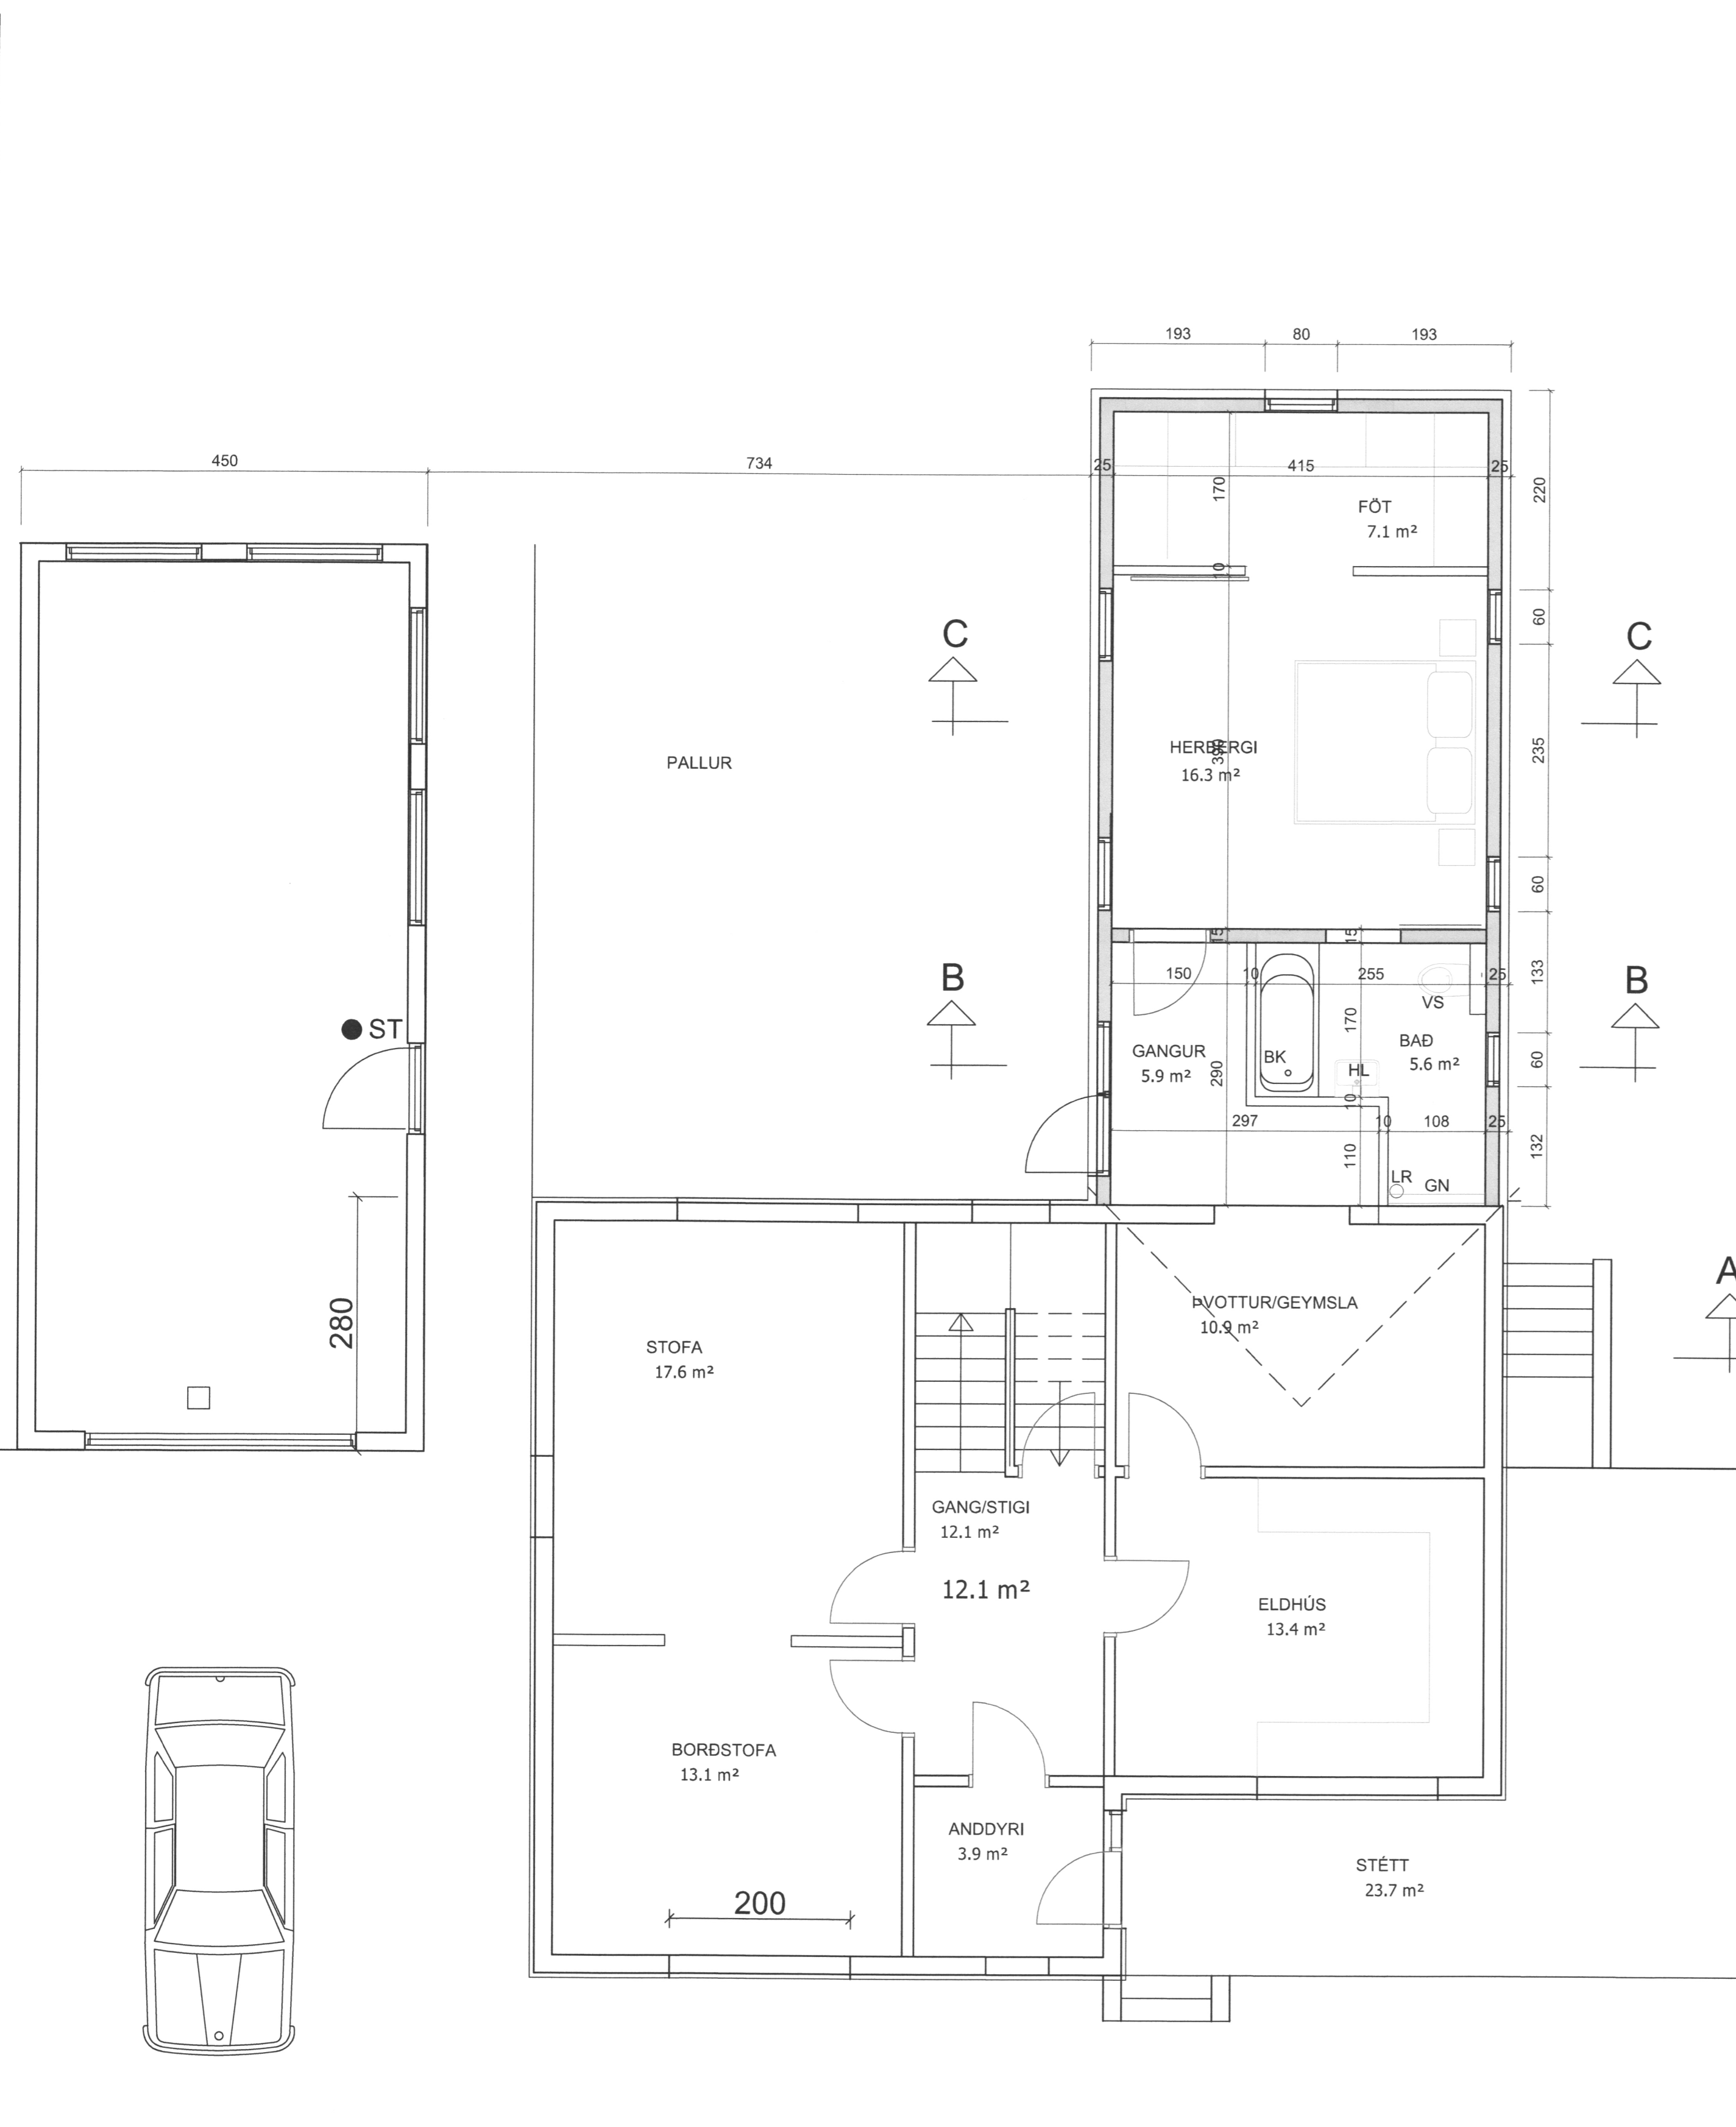

SNID C-C

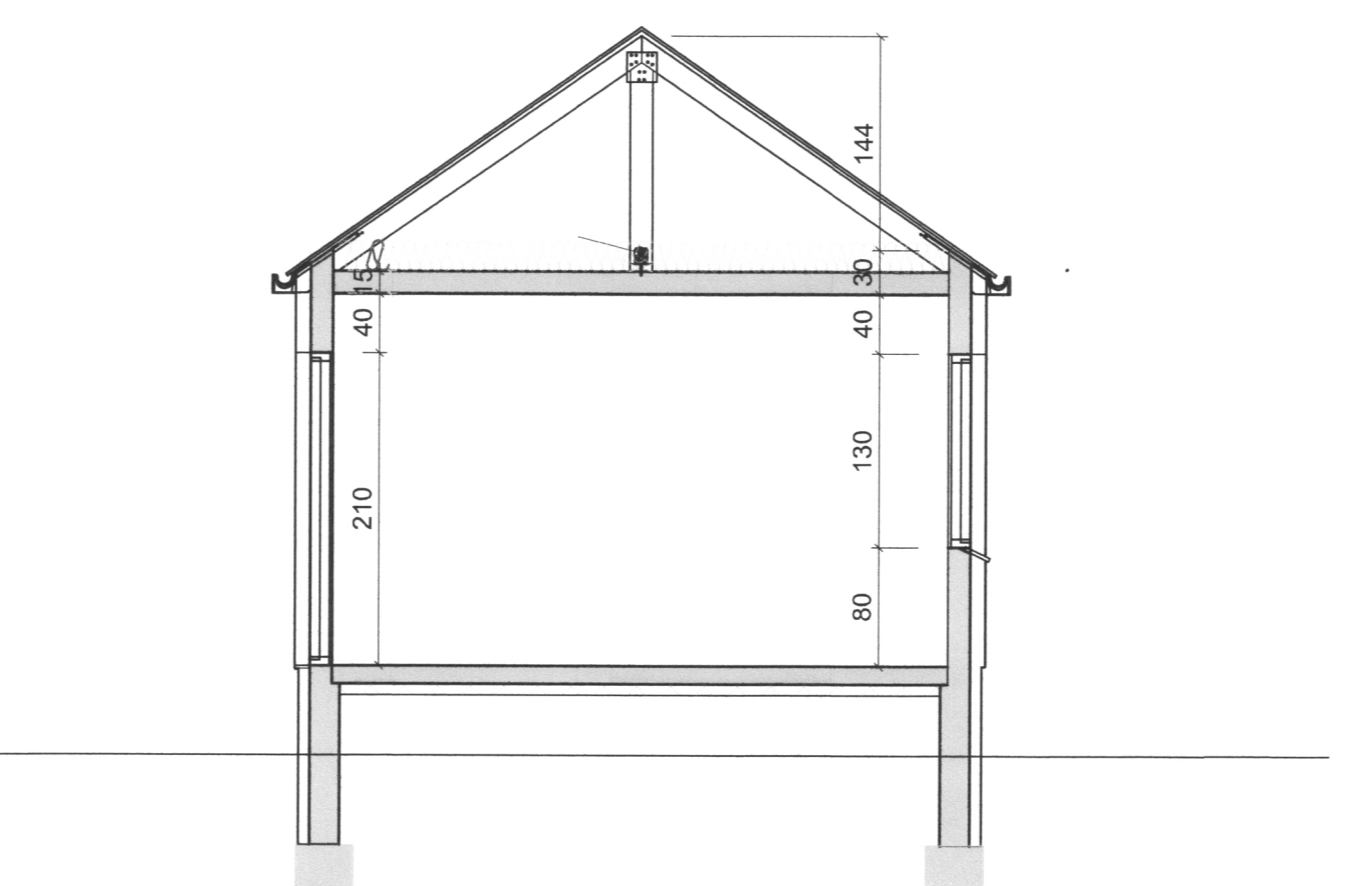

SNID B-B

SAMPYKKT AF BYGGINGARFULLTRÚA
 18. FEB. 2020
Signe S.
 BYGGINGARFULLTRUINN I VESTMANNAEYJUM

UNDIRRITUN SAMRÆMINGARHÖNNUDAR
Rann Lohmannsson 120742-3379

Sambýkkt á fundi byggingar-
 nefndar Vestmannaeyja
 10. FEB. 2020
 Byggingarfulltrúinn í Vestmannaeyjum

TILVÍSUN

A FEB.2020 STEYPT PLATA YFIR BADI

ÚTG. DAGS SKYRINGAR TEIK. HANN RÝNT SAMP.

tpz teiknistofa
 Kirkjuvegi 23 900 Vestmannaeyjum
 Sími 481-2711
 tpz@teiknistofa.is www.teiknistofa.is

ÚTG. DAGS	HANNAD	MÆLIKVARDI
DES.19	PZ	1:50 (A1)
YFIRFARID	TEIKNAD	1:100 (A2)

SAMPYKKT: *Rann Lohmannsson* 120742-3379

VALLARGATA 8, VESTMANNAEYJUM
 VIÐBYGGING
 ADALUPPDRATTUR
 GRUNNMYND 1. HÆÐ
 SNID B-B

VERKFRANG 0839-2 TEIKNING 102 A

GUNNMYND 1.HÆÐ 1:50