

HUSEGNIN VESTMANNABRAUT 28

VESTMANNABRAUT





M 1:100

BARUSTIGNE



VESTMANNABRAUT

AFSTODHMYND
M. 1:500

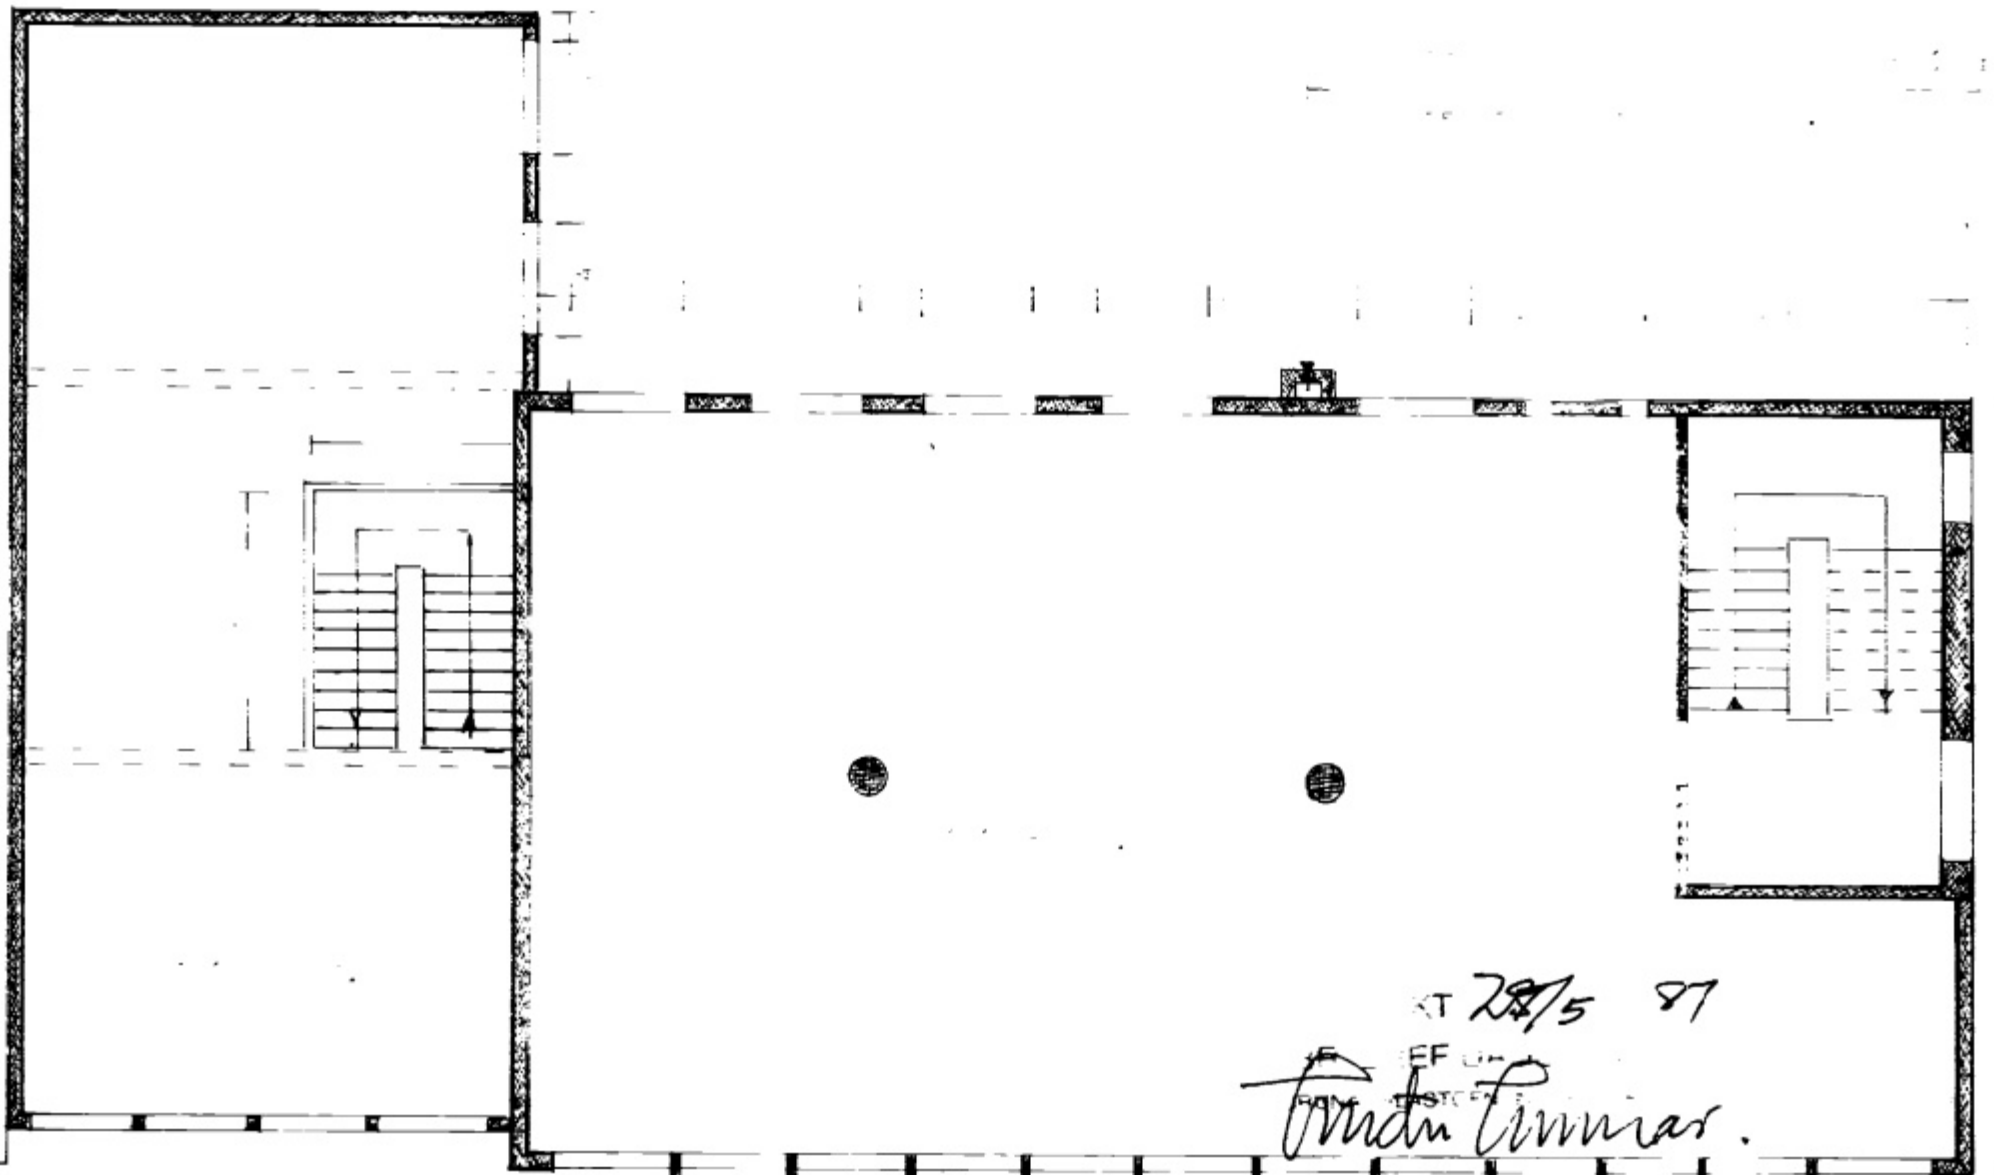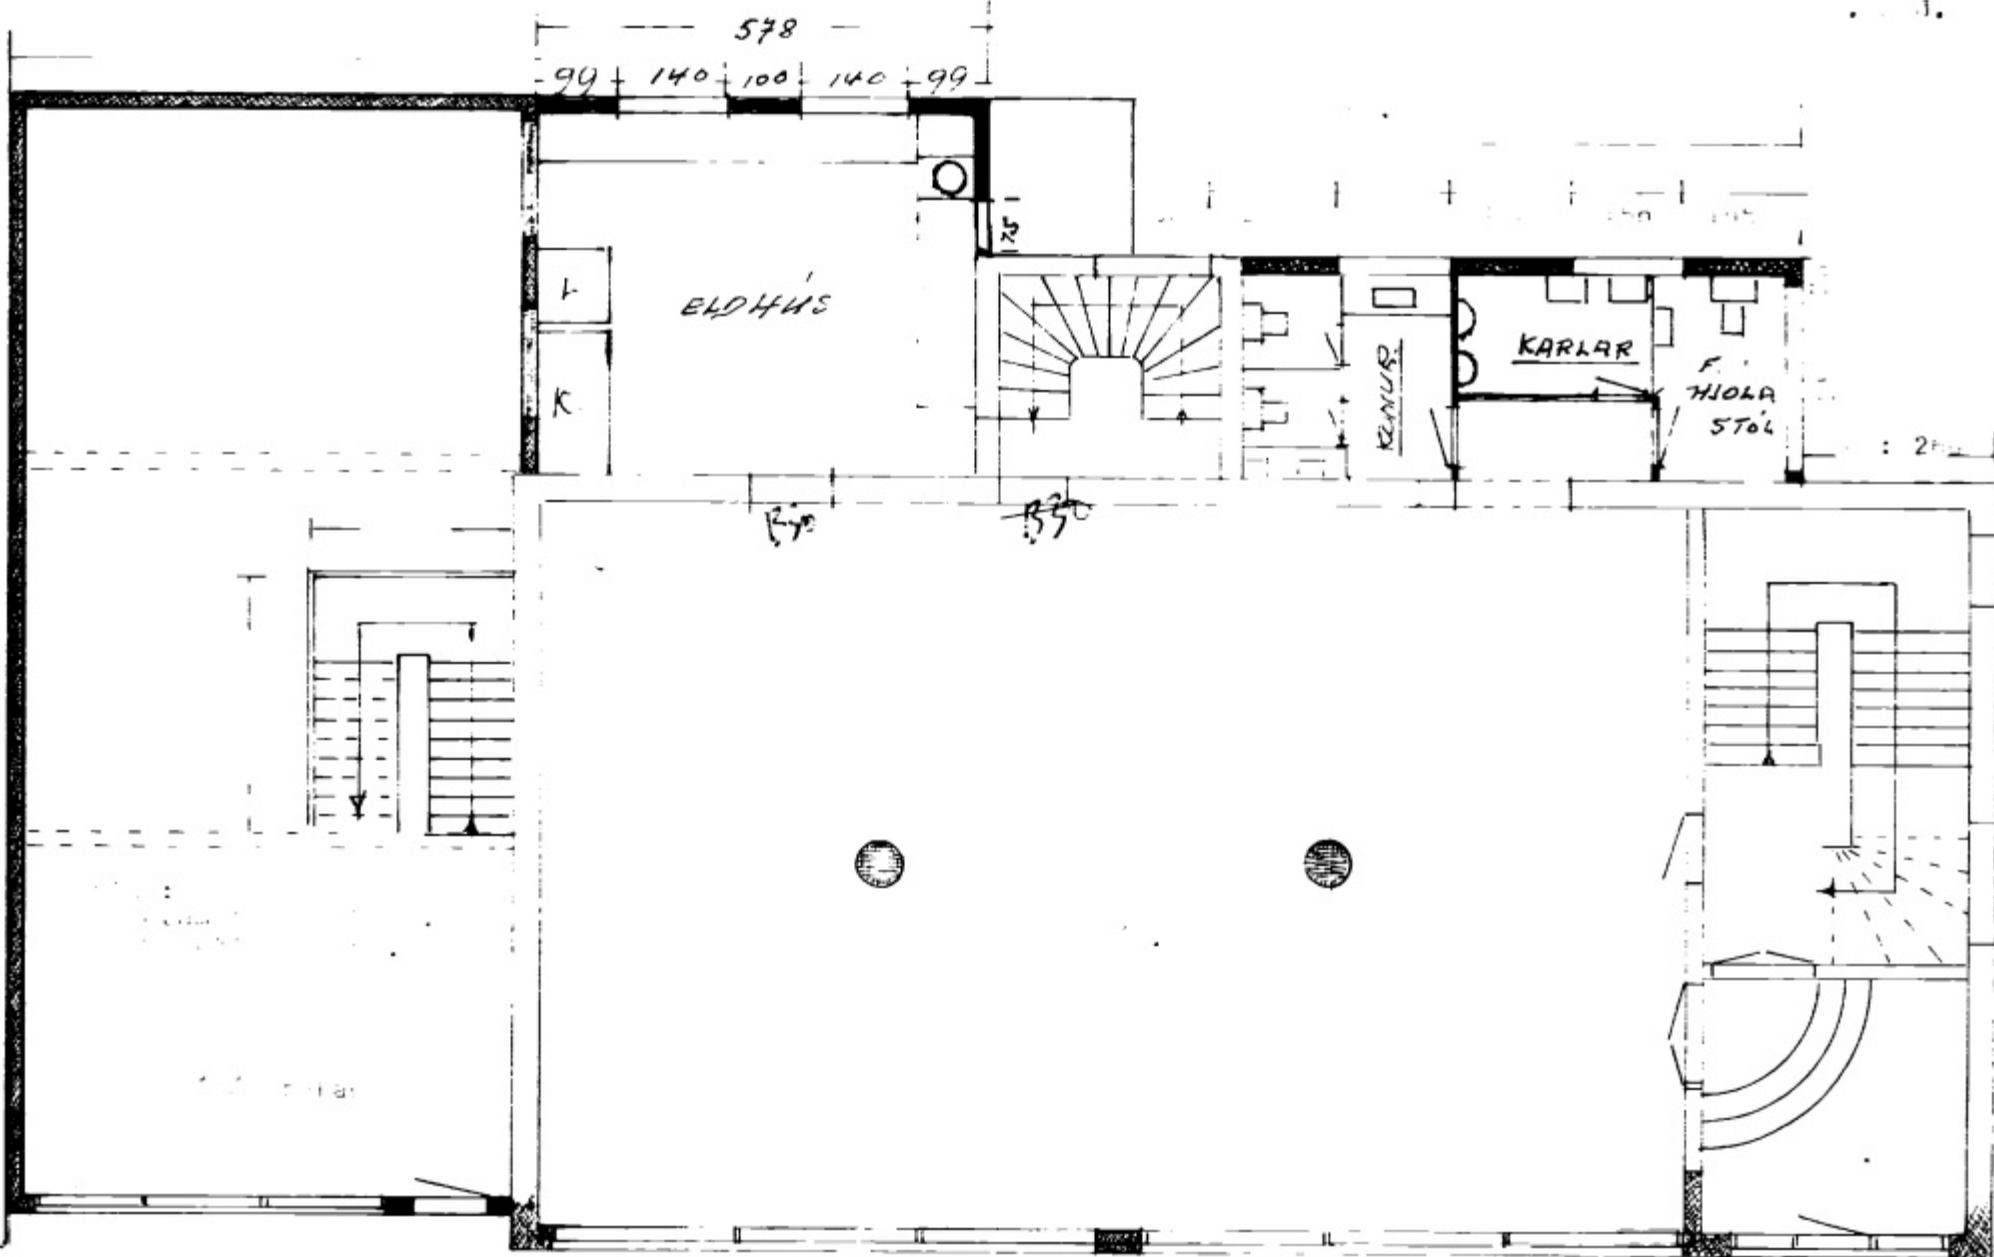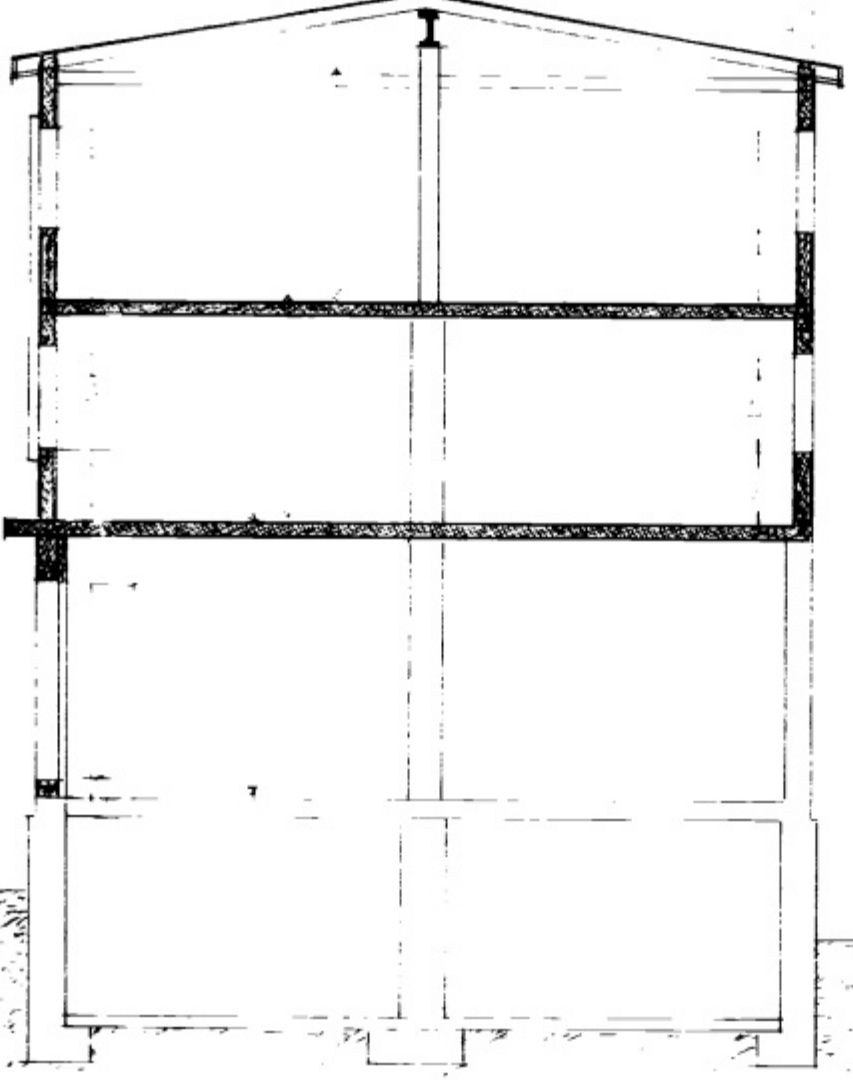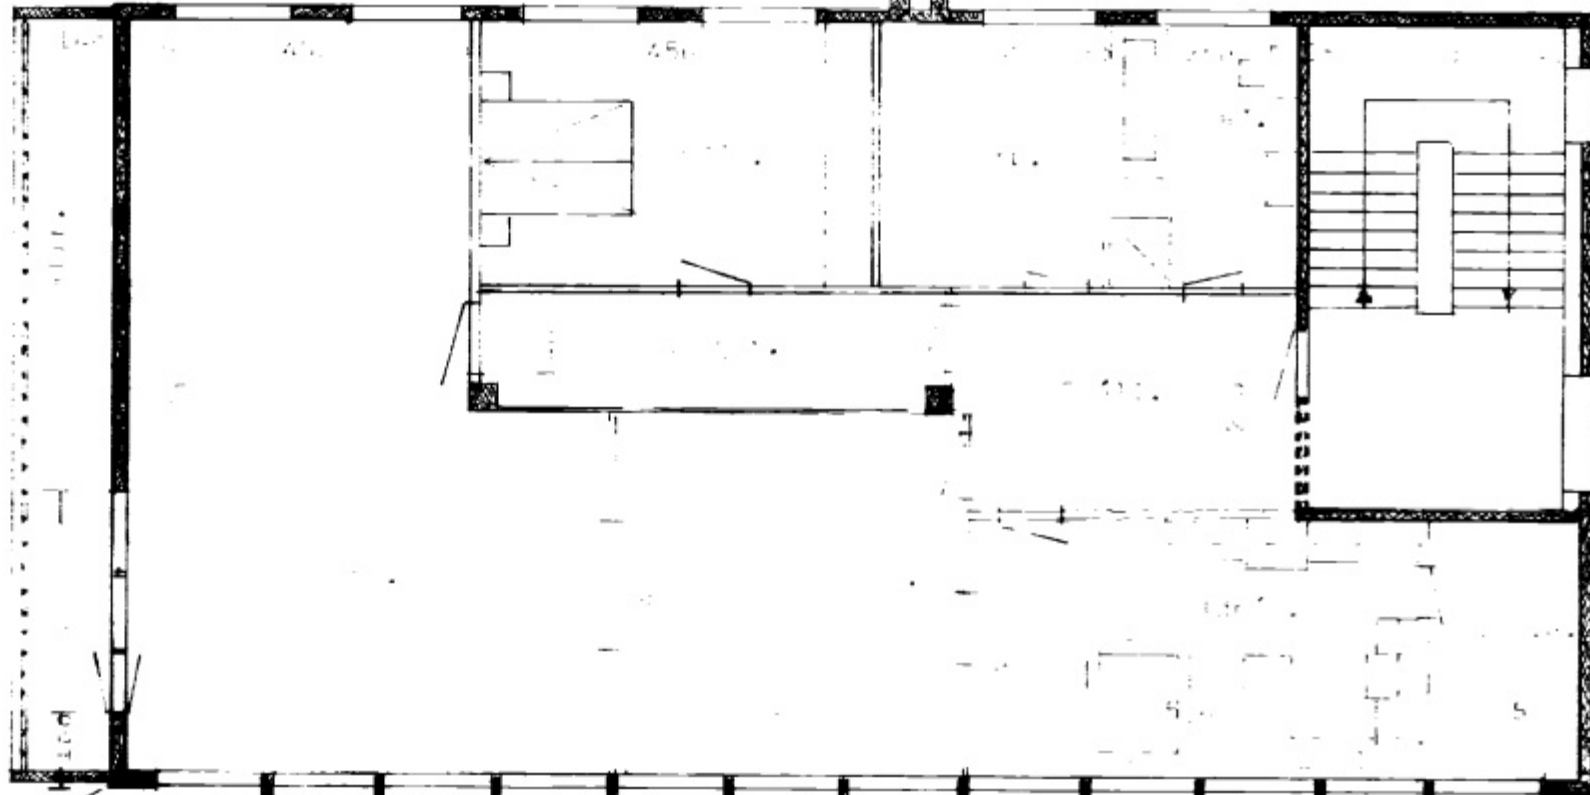

AT 28/5 87
FF
Tómasinn Þinnar

Rek. apr 1, 1975
Hilmarinn