
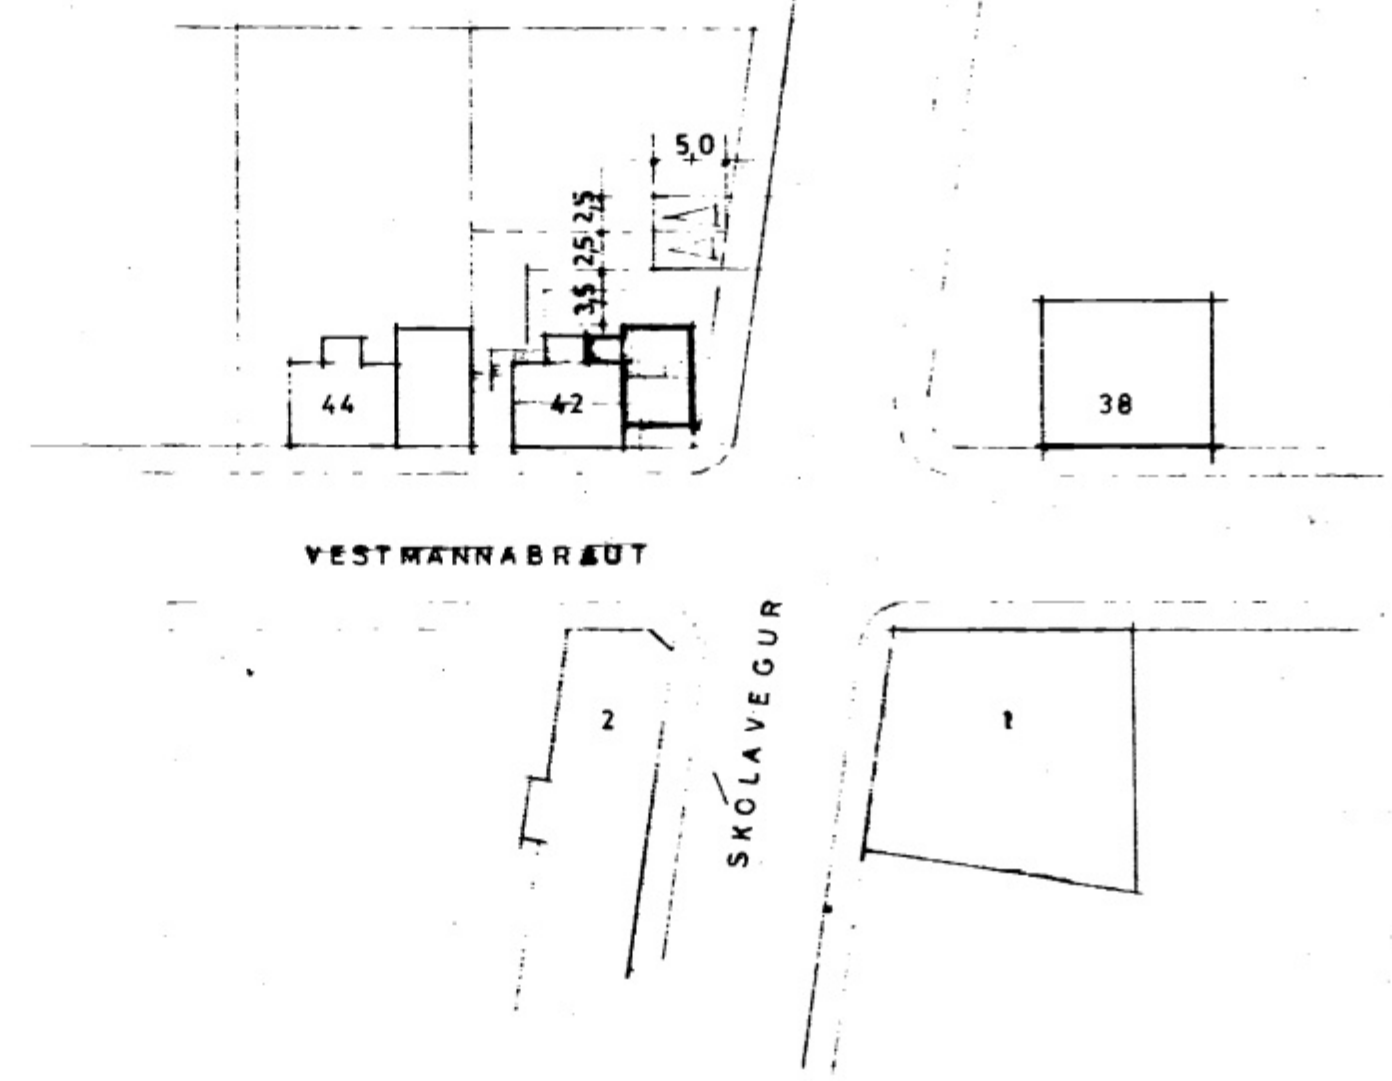


6261

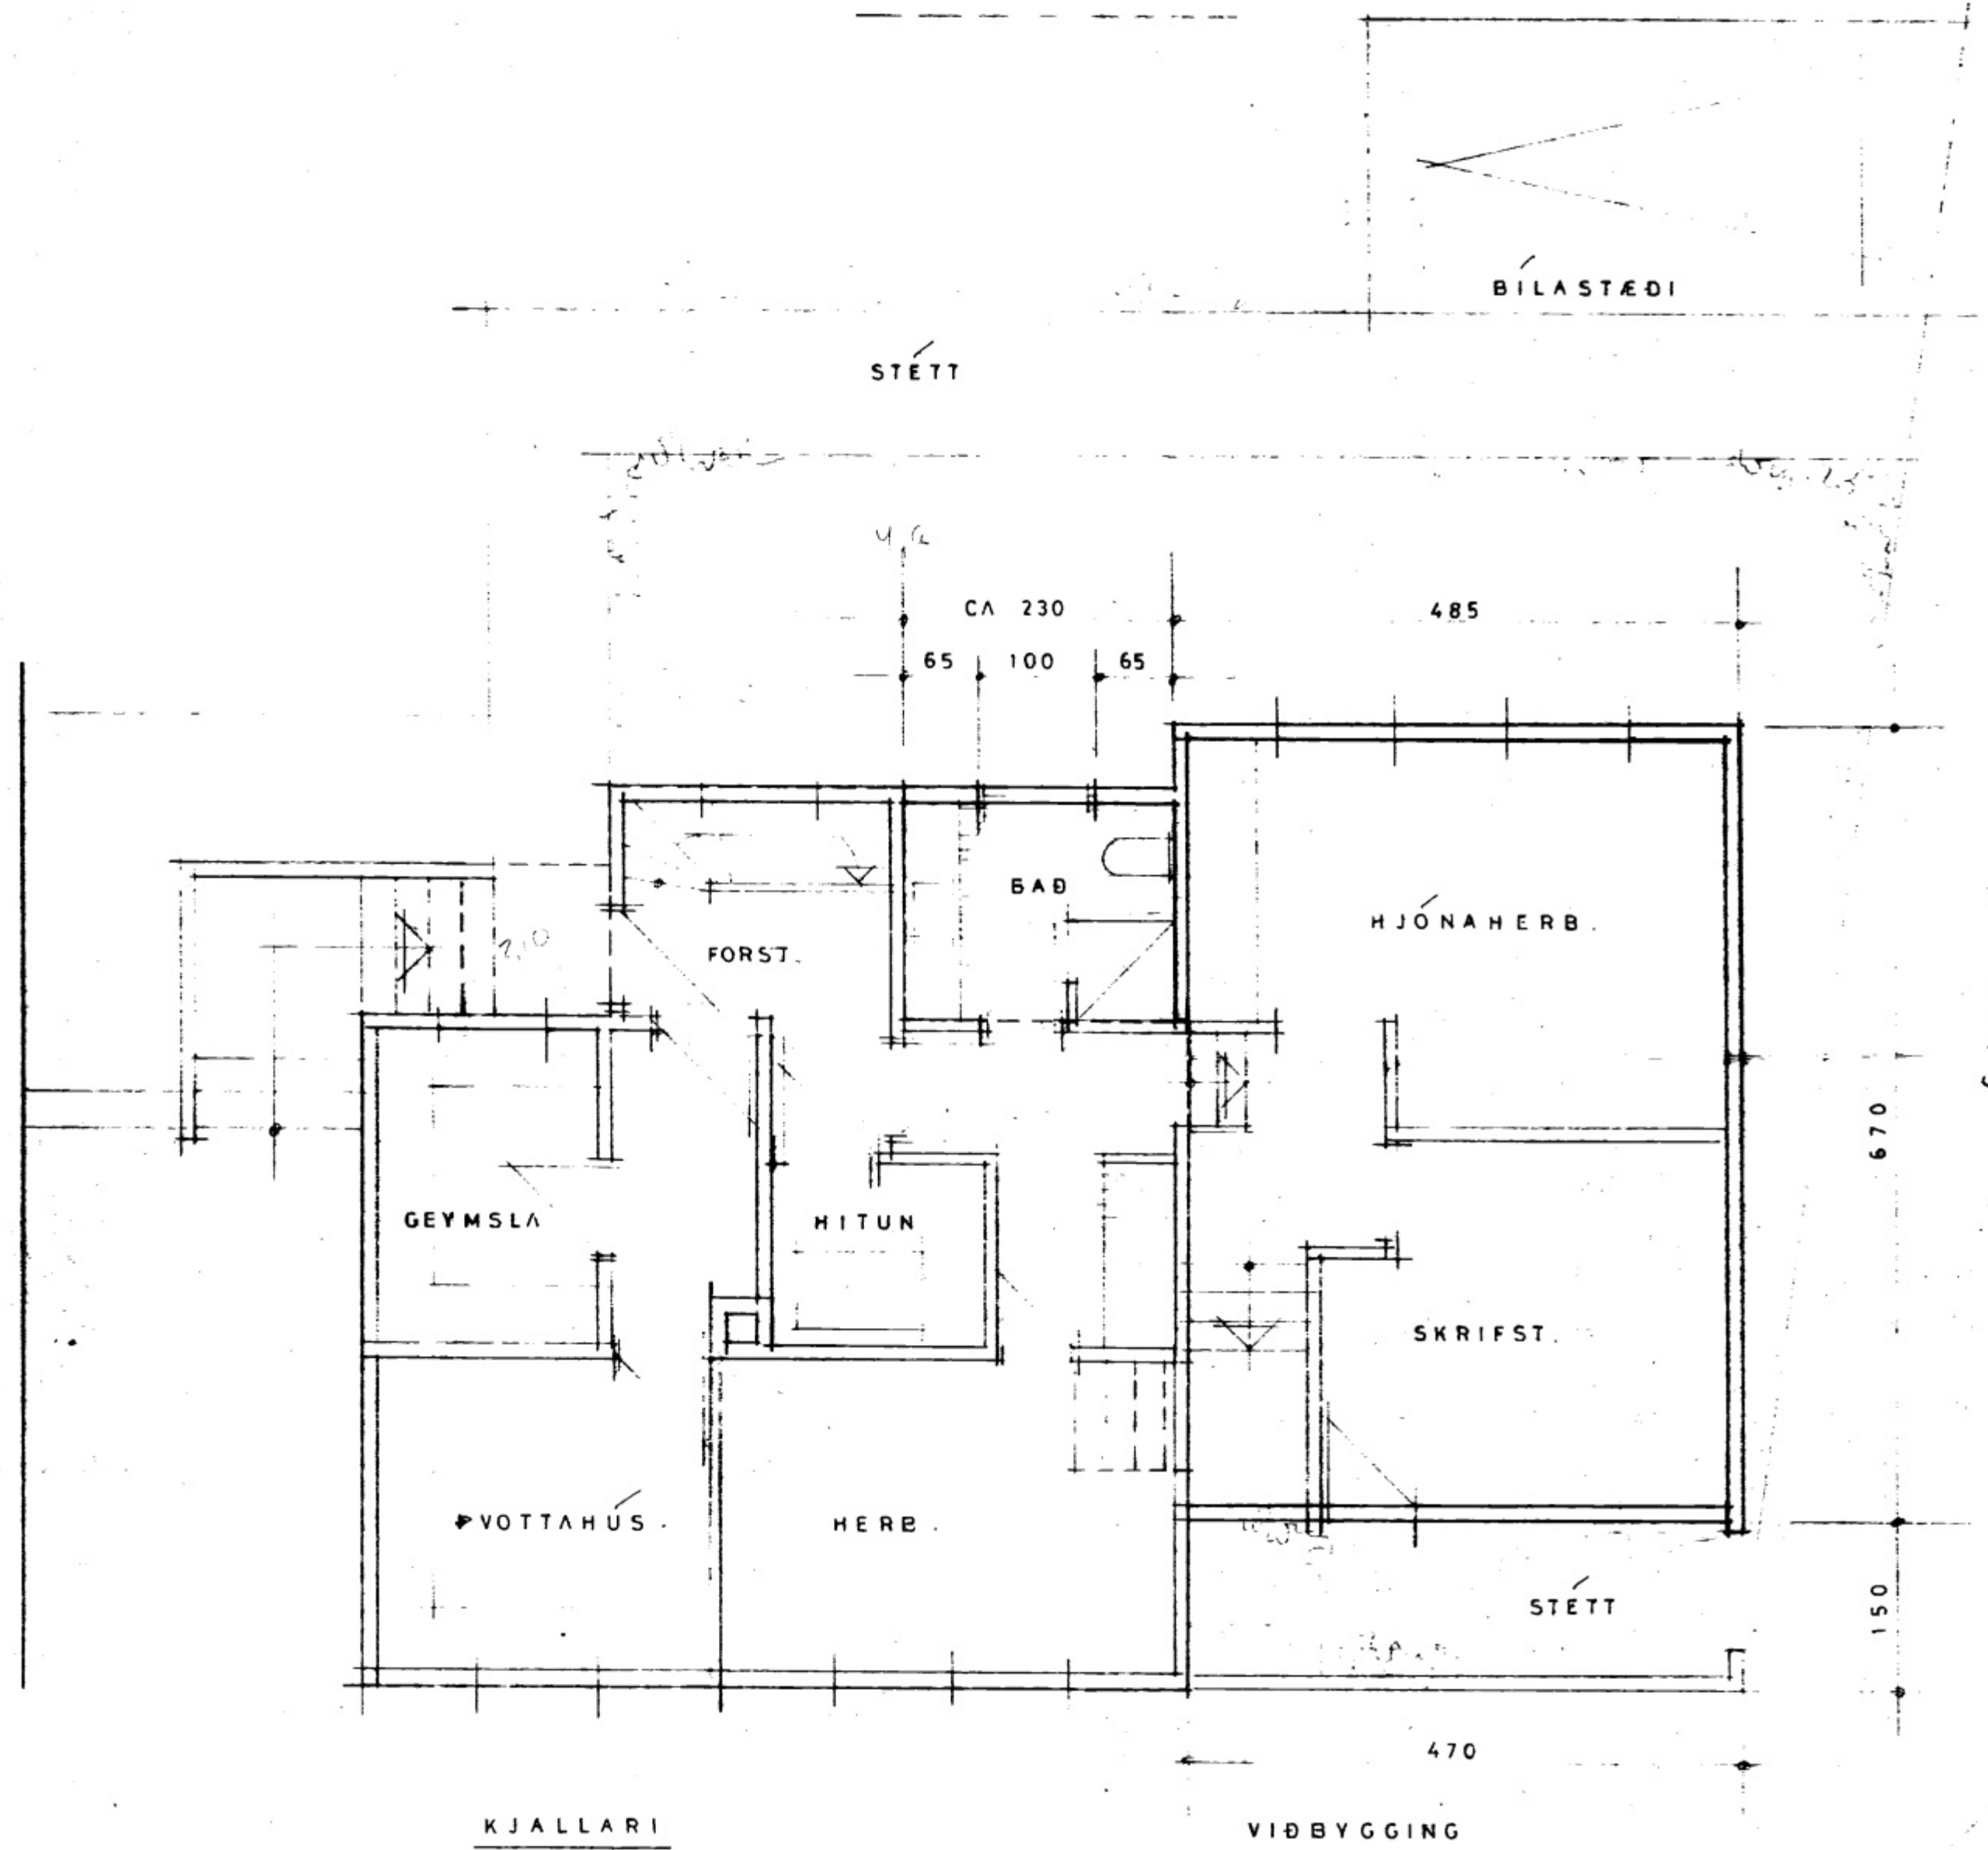

AFSTÖBUNYND M. 1: 500