


KÚSSEIGNIN VESTMANNABRUT 53


M. 1:50

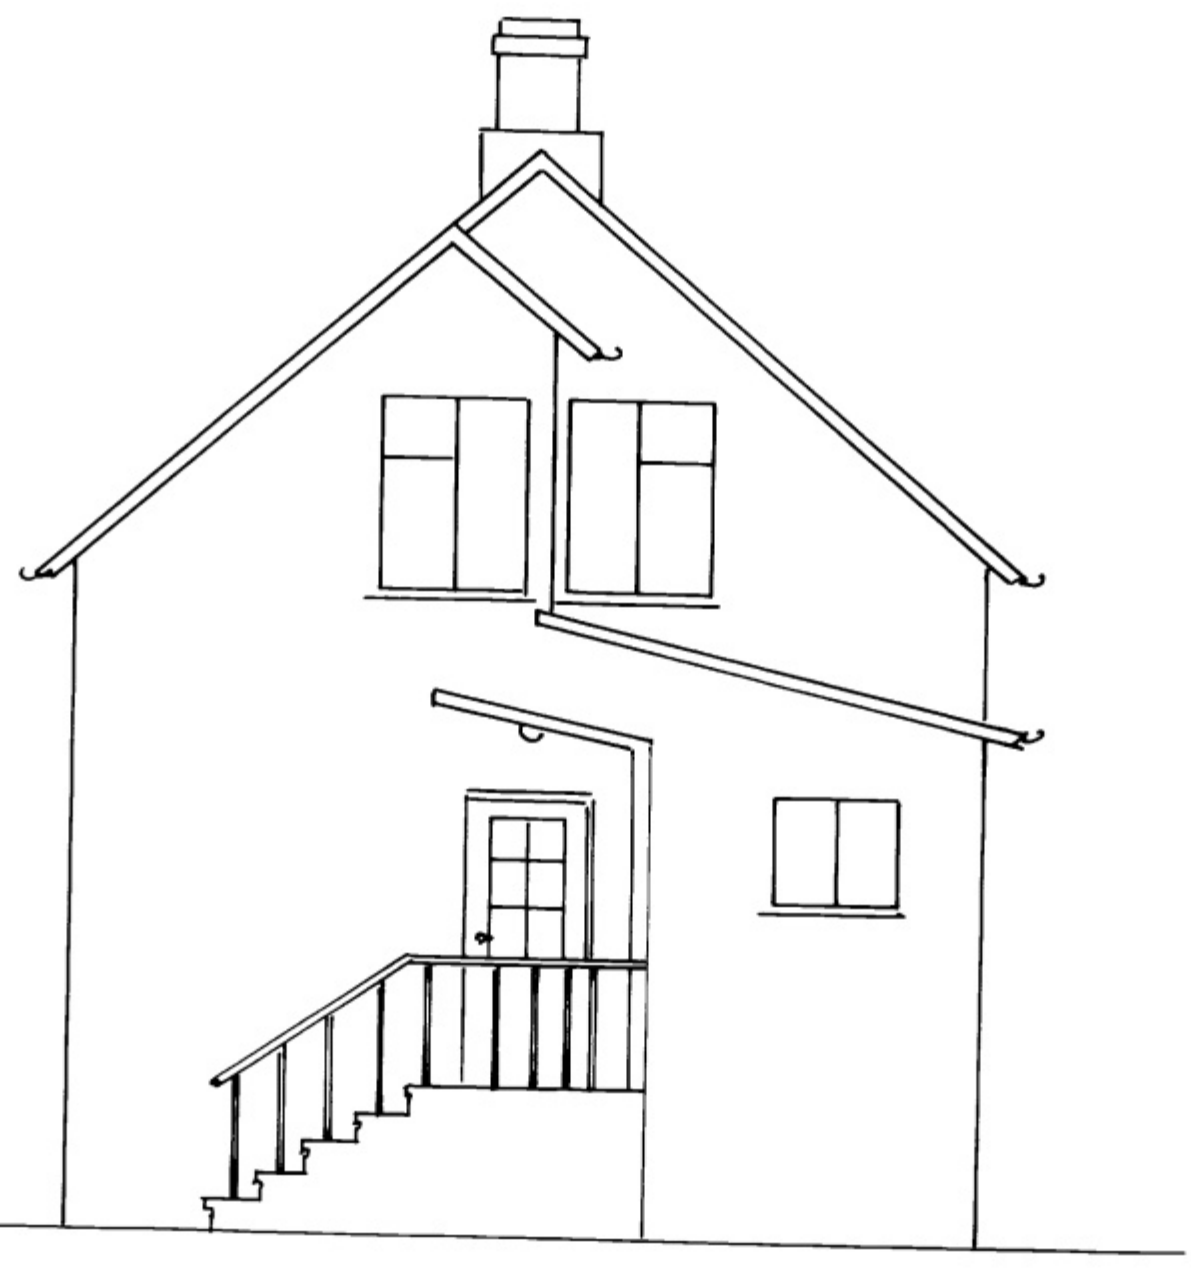


GÖTUHLID




VESTR

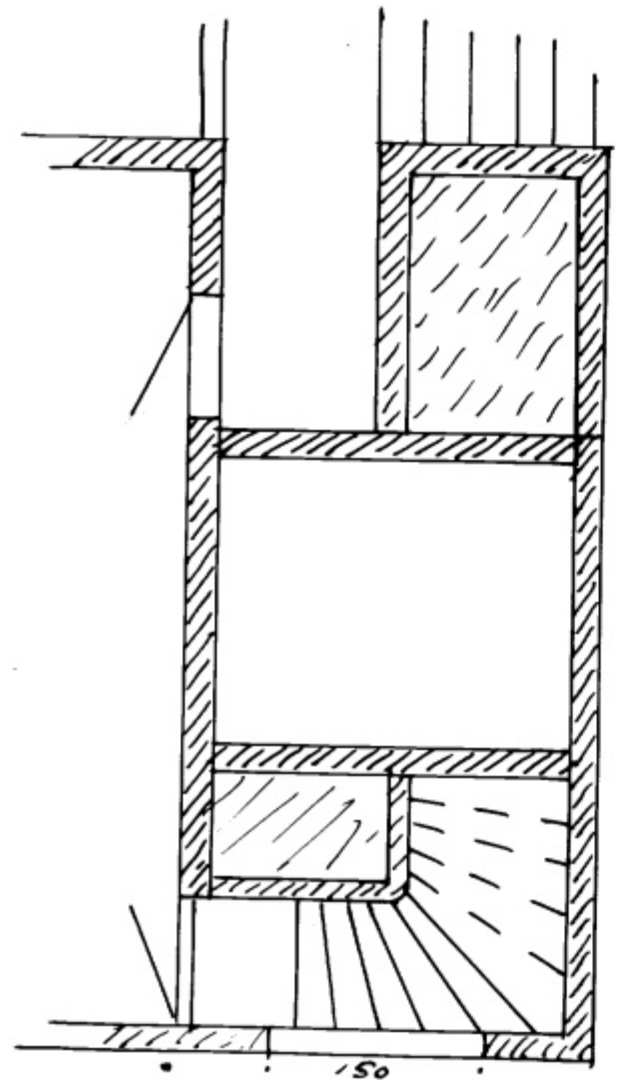

KJALLARI

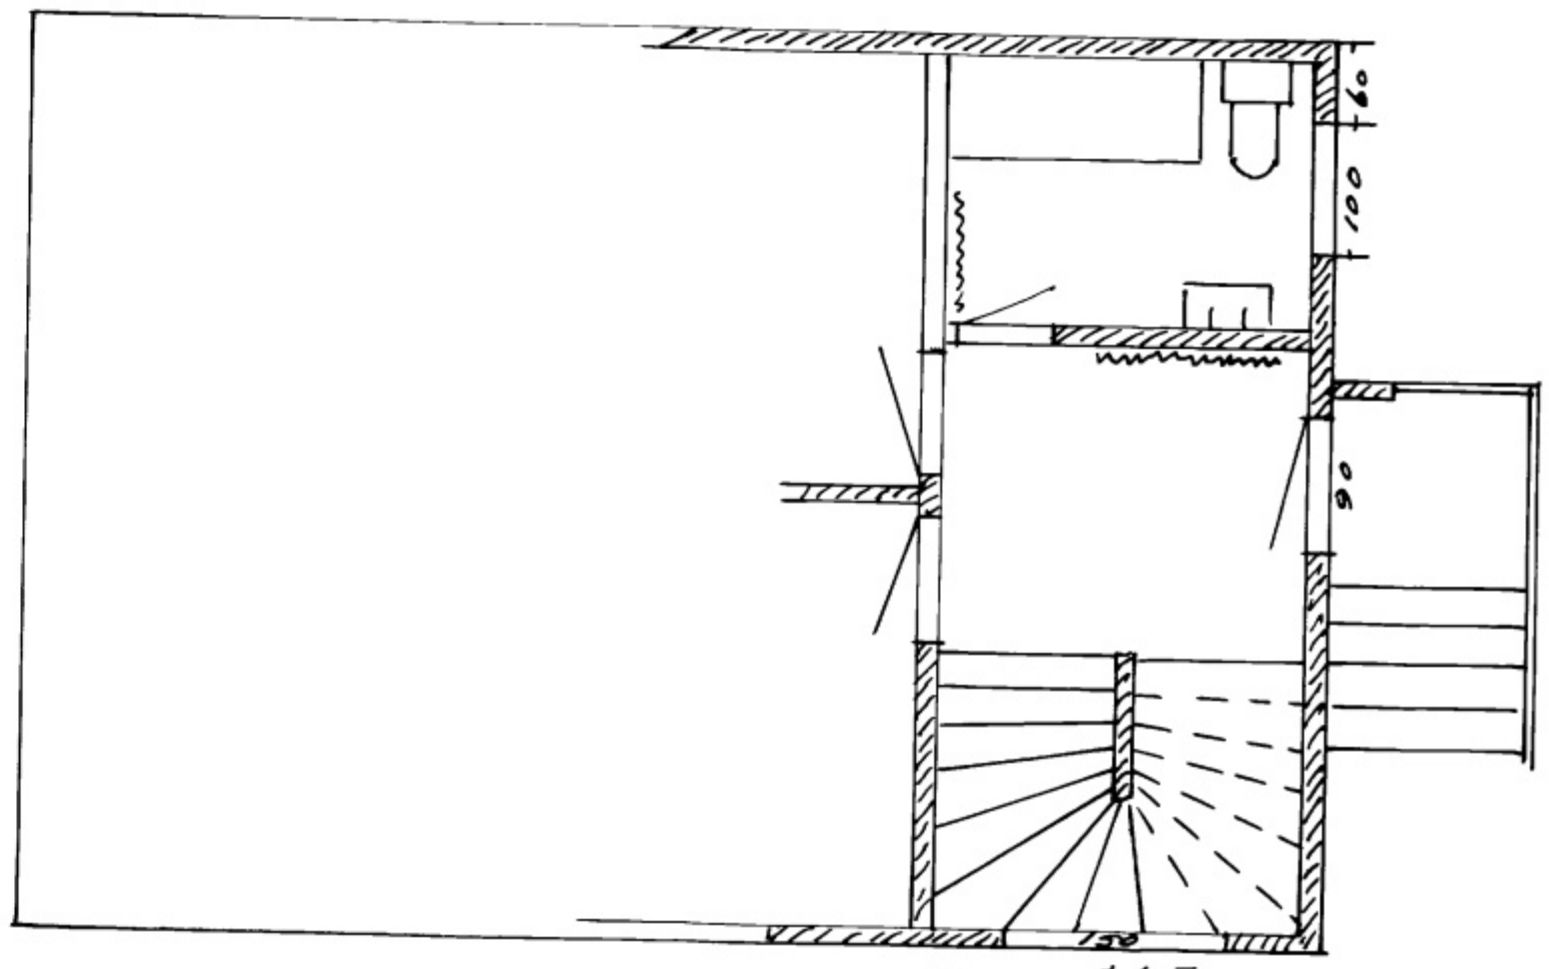

265  
1. HÆÐ

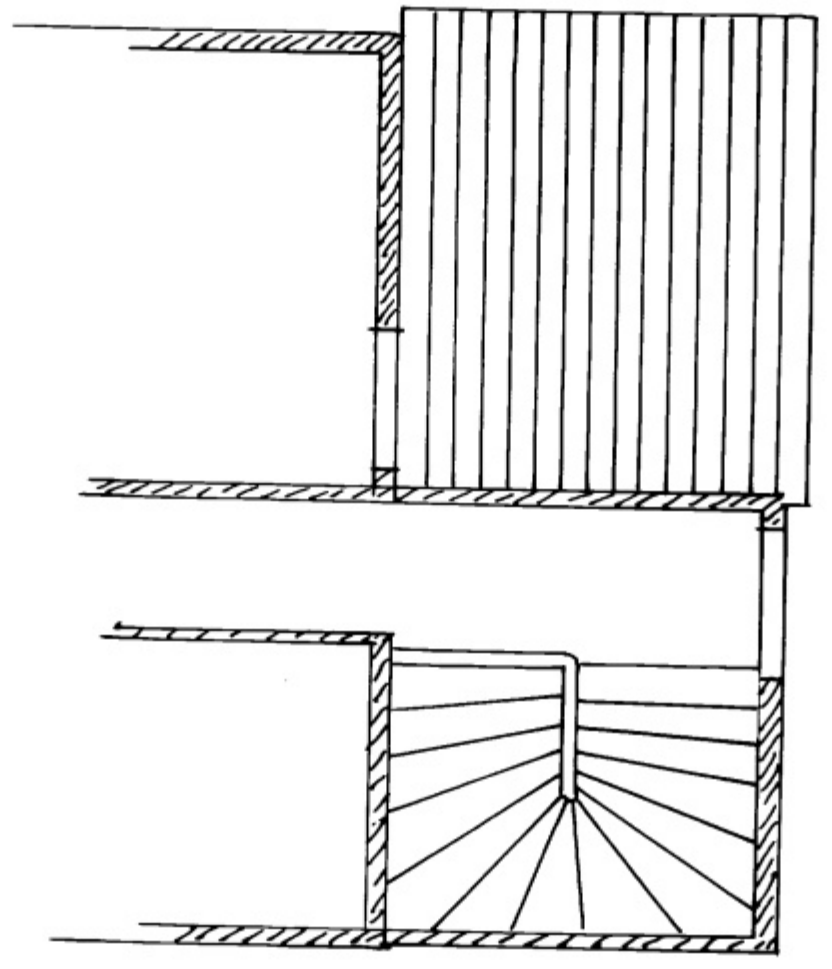

RISTHÆÐ

Ue. 17. 10. 1965  
[Signature]