


ÁRITUN BYGGINGARFULLTRÚA

*Sigurður Bj*

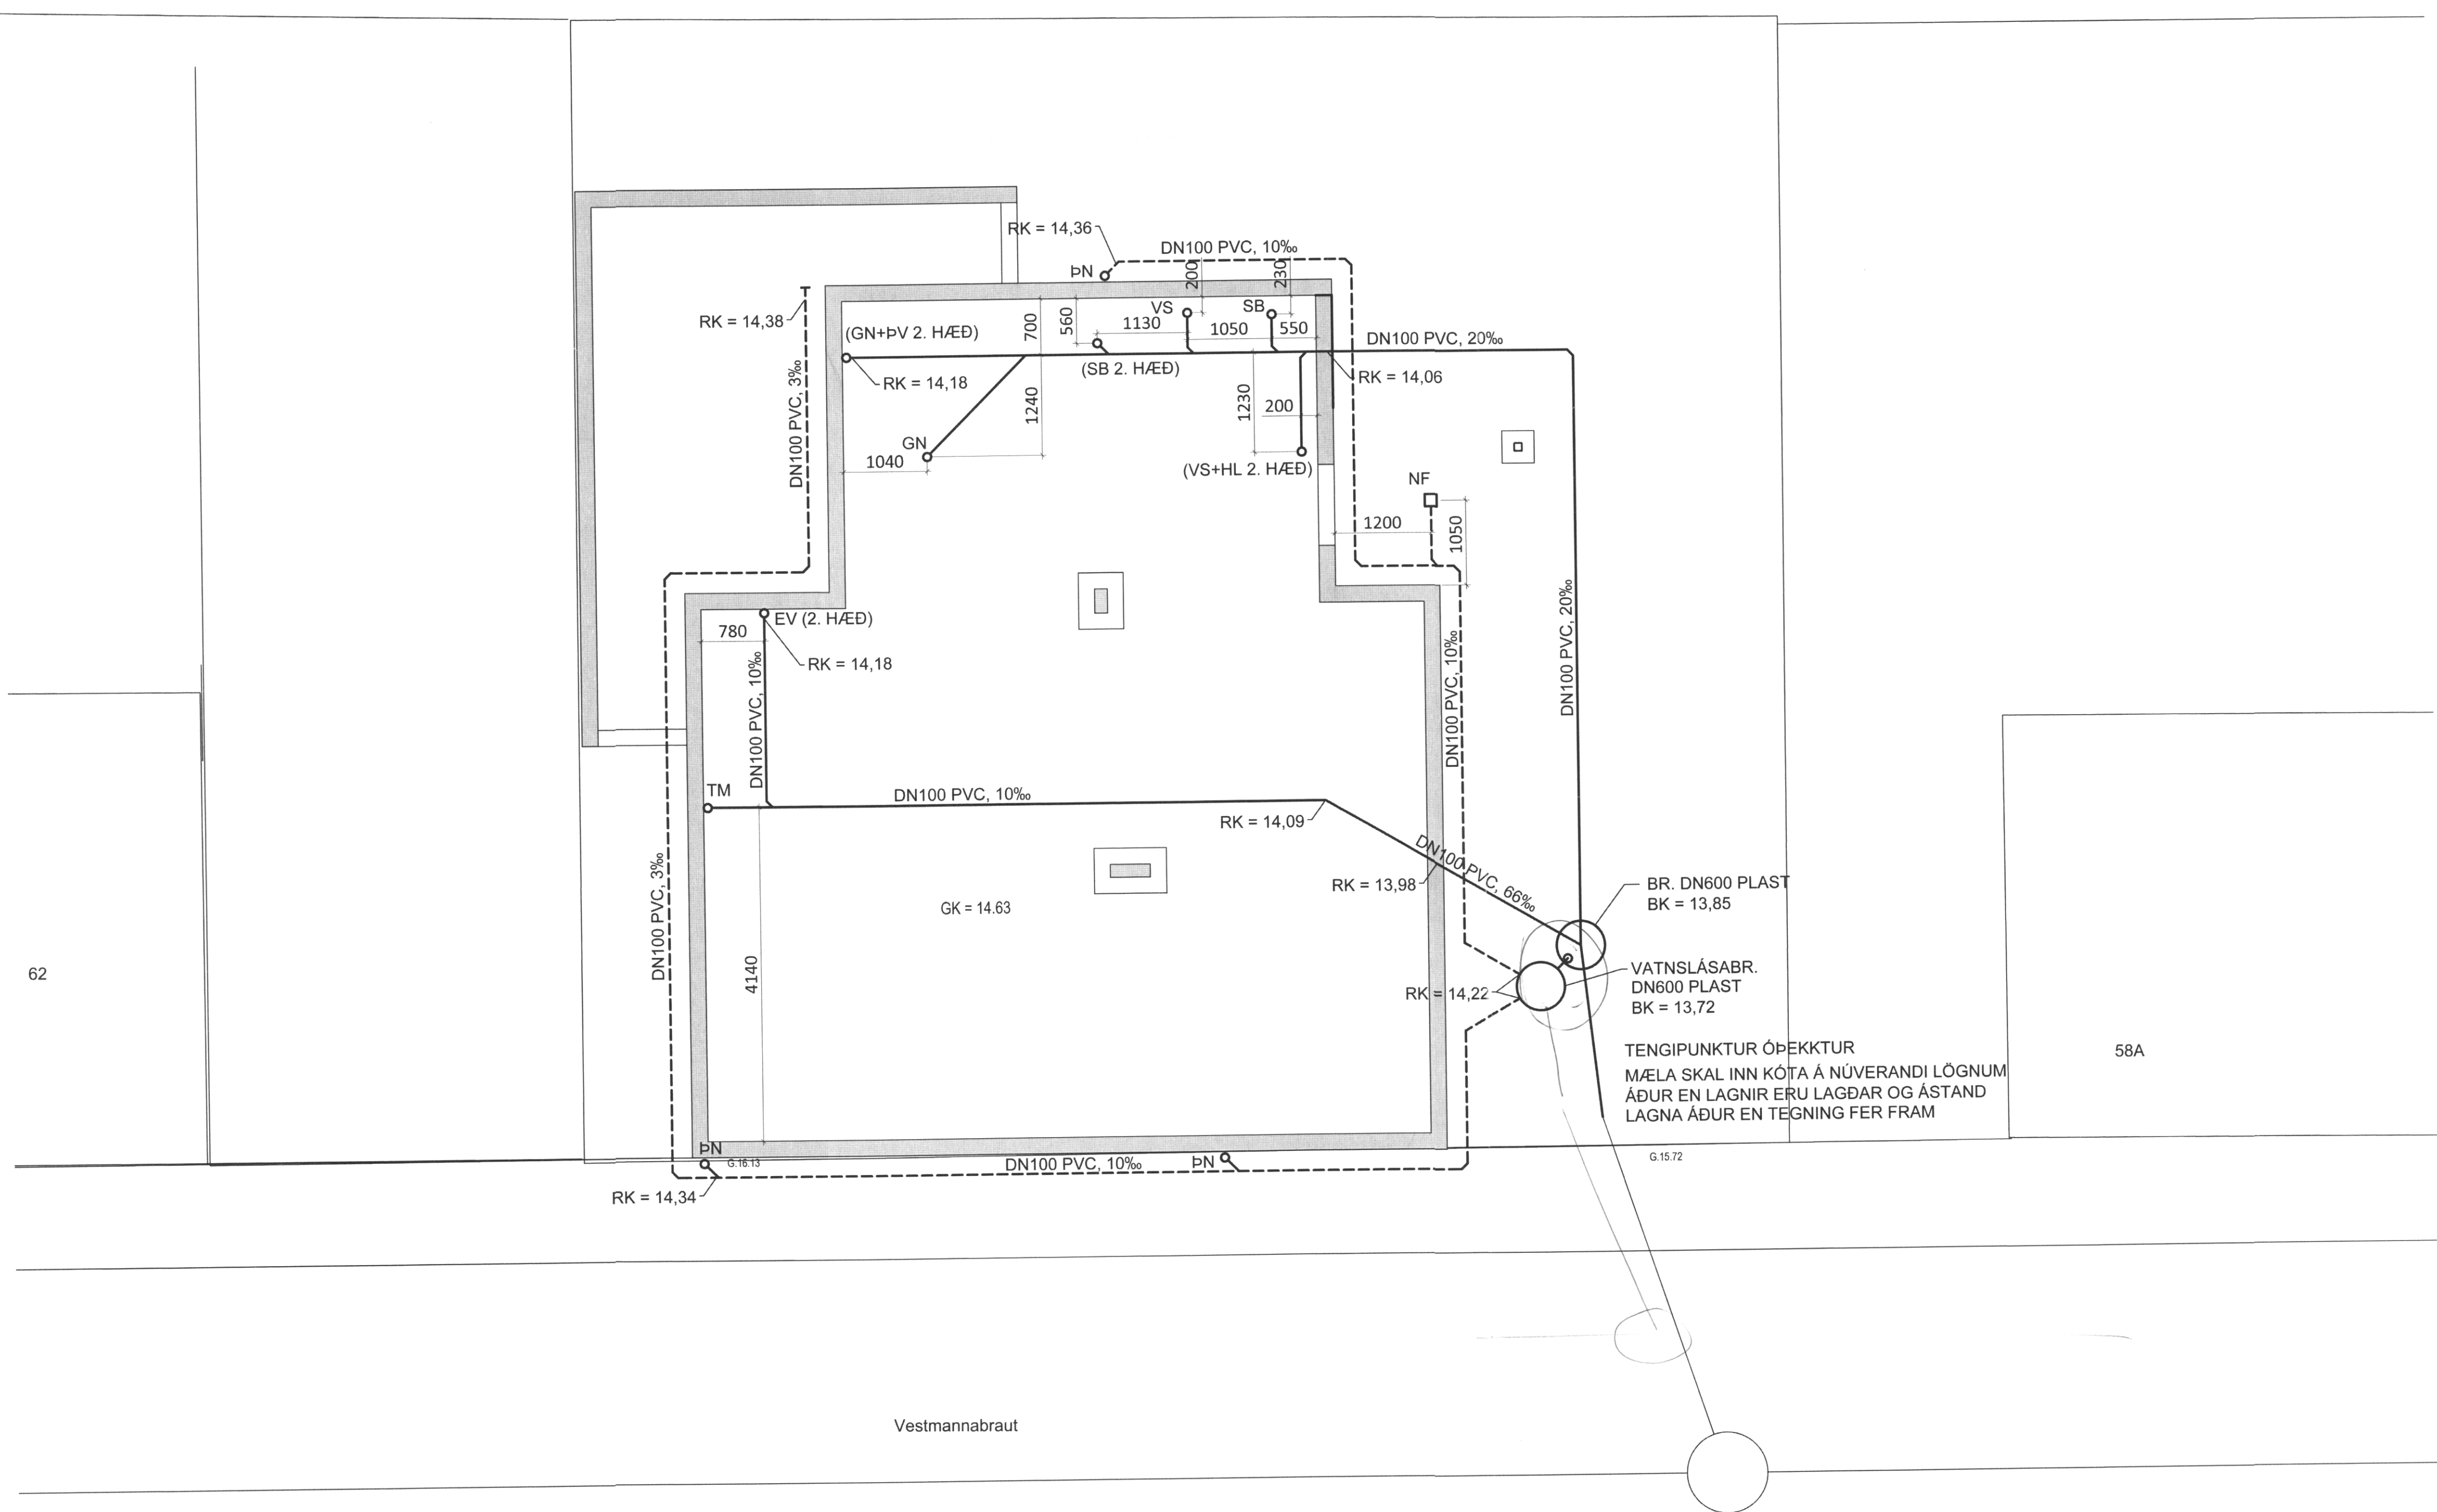

58A

Vestmannabraut

ÁRITUN ADALHÖNNUNAR: *Guðrún Stefánsdóttir* KT. 6707574789

ALMENNAR SKÝRINGAR SJÁ TEIKNINGU NR. -2-01

BR.	DAGS.	BREYTING	SAMP.



**VESTMANNABREUT 60** ÍBÚÐARHÚS  
 VESTMANNAEYJAR  
 FRÁVEITULAGNIR  
 GRUNNMYND

SAMPYKKT: <i>Guðrún Stefánsdóttir</i> KT. 610345 4059 <i>S.A.K.</i>			
HÖNNUNUR	YFIRFARID	DAGS. ÚTG.	DAGS. BREYT.
DAG thor@ferill.is	ITH	15.07.13	
MKV. 1:50	VERKNR. 13094	TEIKN. NR. 2-10	BREYT.

Ferill ehf. Mörkin 1 108 Reykjavík Sími: 575 1600 Fax: 575 1601 www.ferill.is