
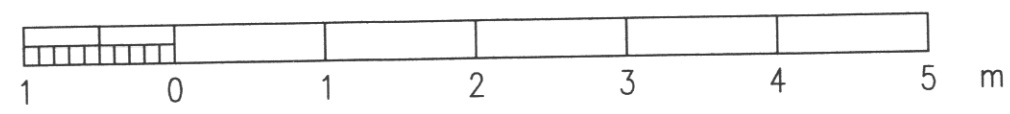


ÁRITUN ADALHÖNNUDAR:
160963-7519

ÁRITUN HÖNNUDAR:
160963-7519

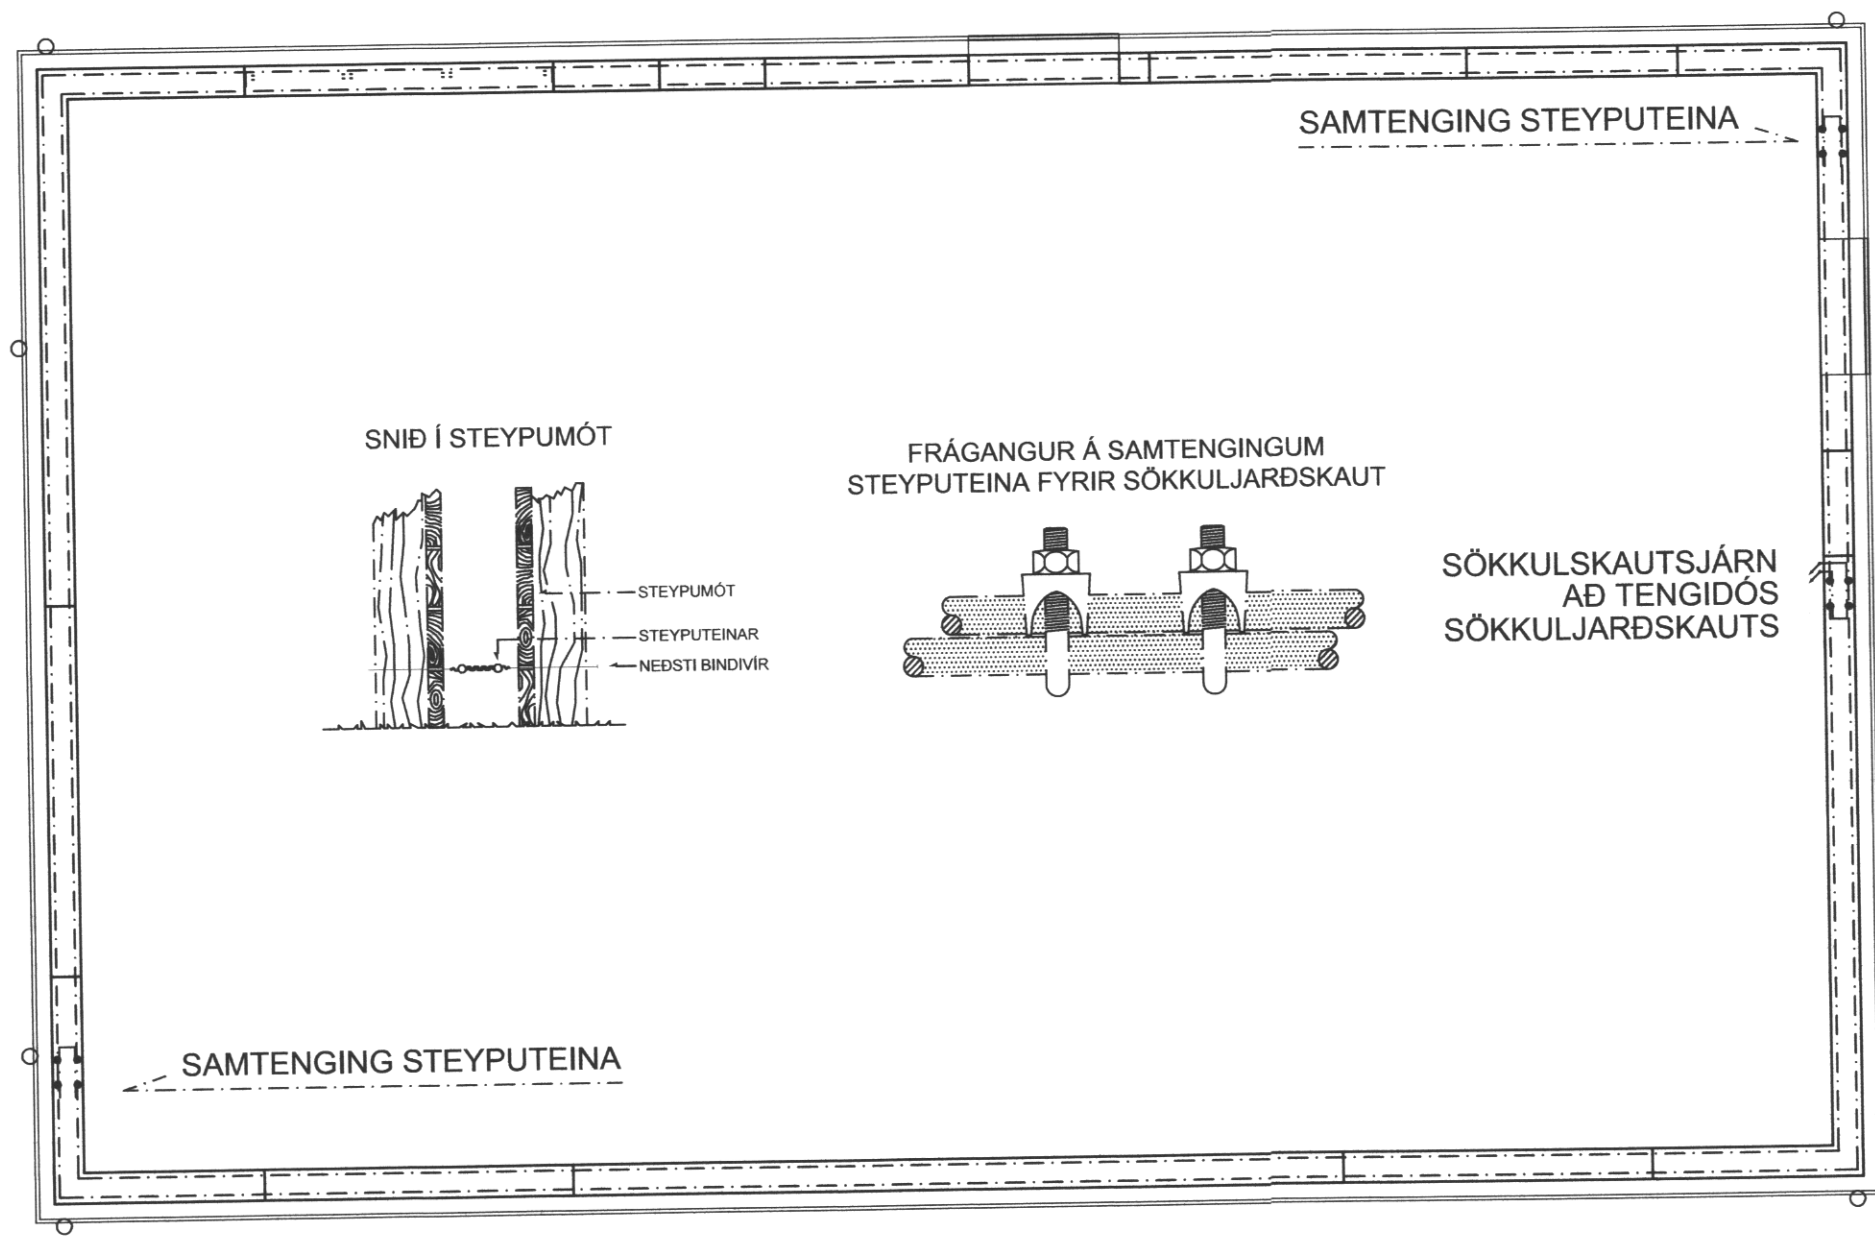

GERT	FLOKKUN	WATT EHF LÖGGILTUR RAFVERKTAKI	VERKHEITI.	TEIKN. NR.	DAGS.
SAMÞYKKT	VERKNR.		VESTMANNABRAUT 63B VESTMANNAEYJAR SÖKKULSKAUT	1	2017.04.24
	1473-4		NÆSTA TEIKN	ÚTG.	
			2	A	