


SAMPYKKT AF BYGGINGARFULLTÖA
 12.08.2007
 SSB
 BYGGINGARFULLTÖNNI VESTMANNAEYJUM

D
E
F
G
H
I
J
K
L
M
N

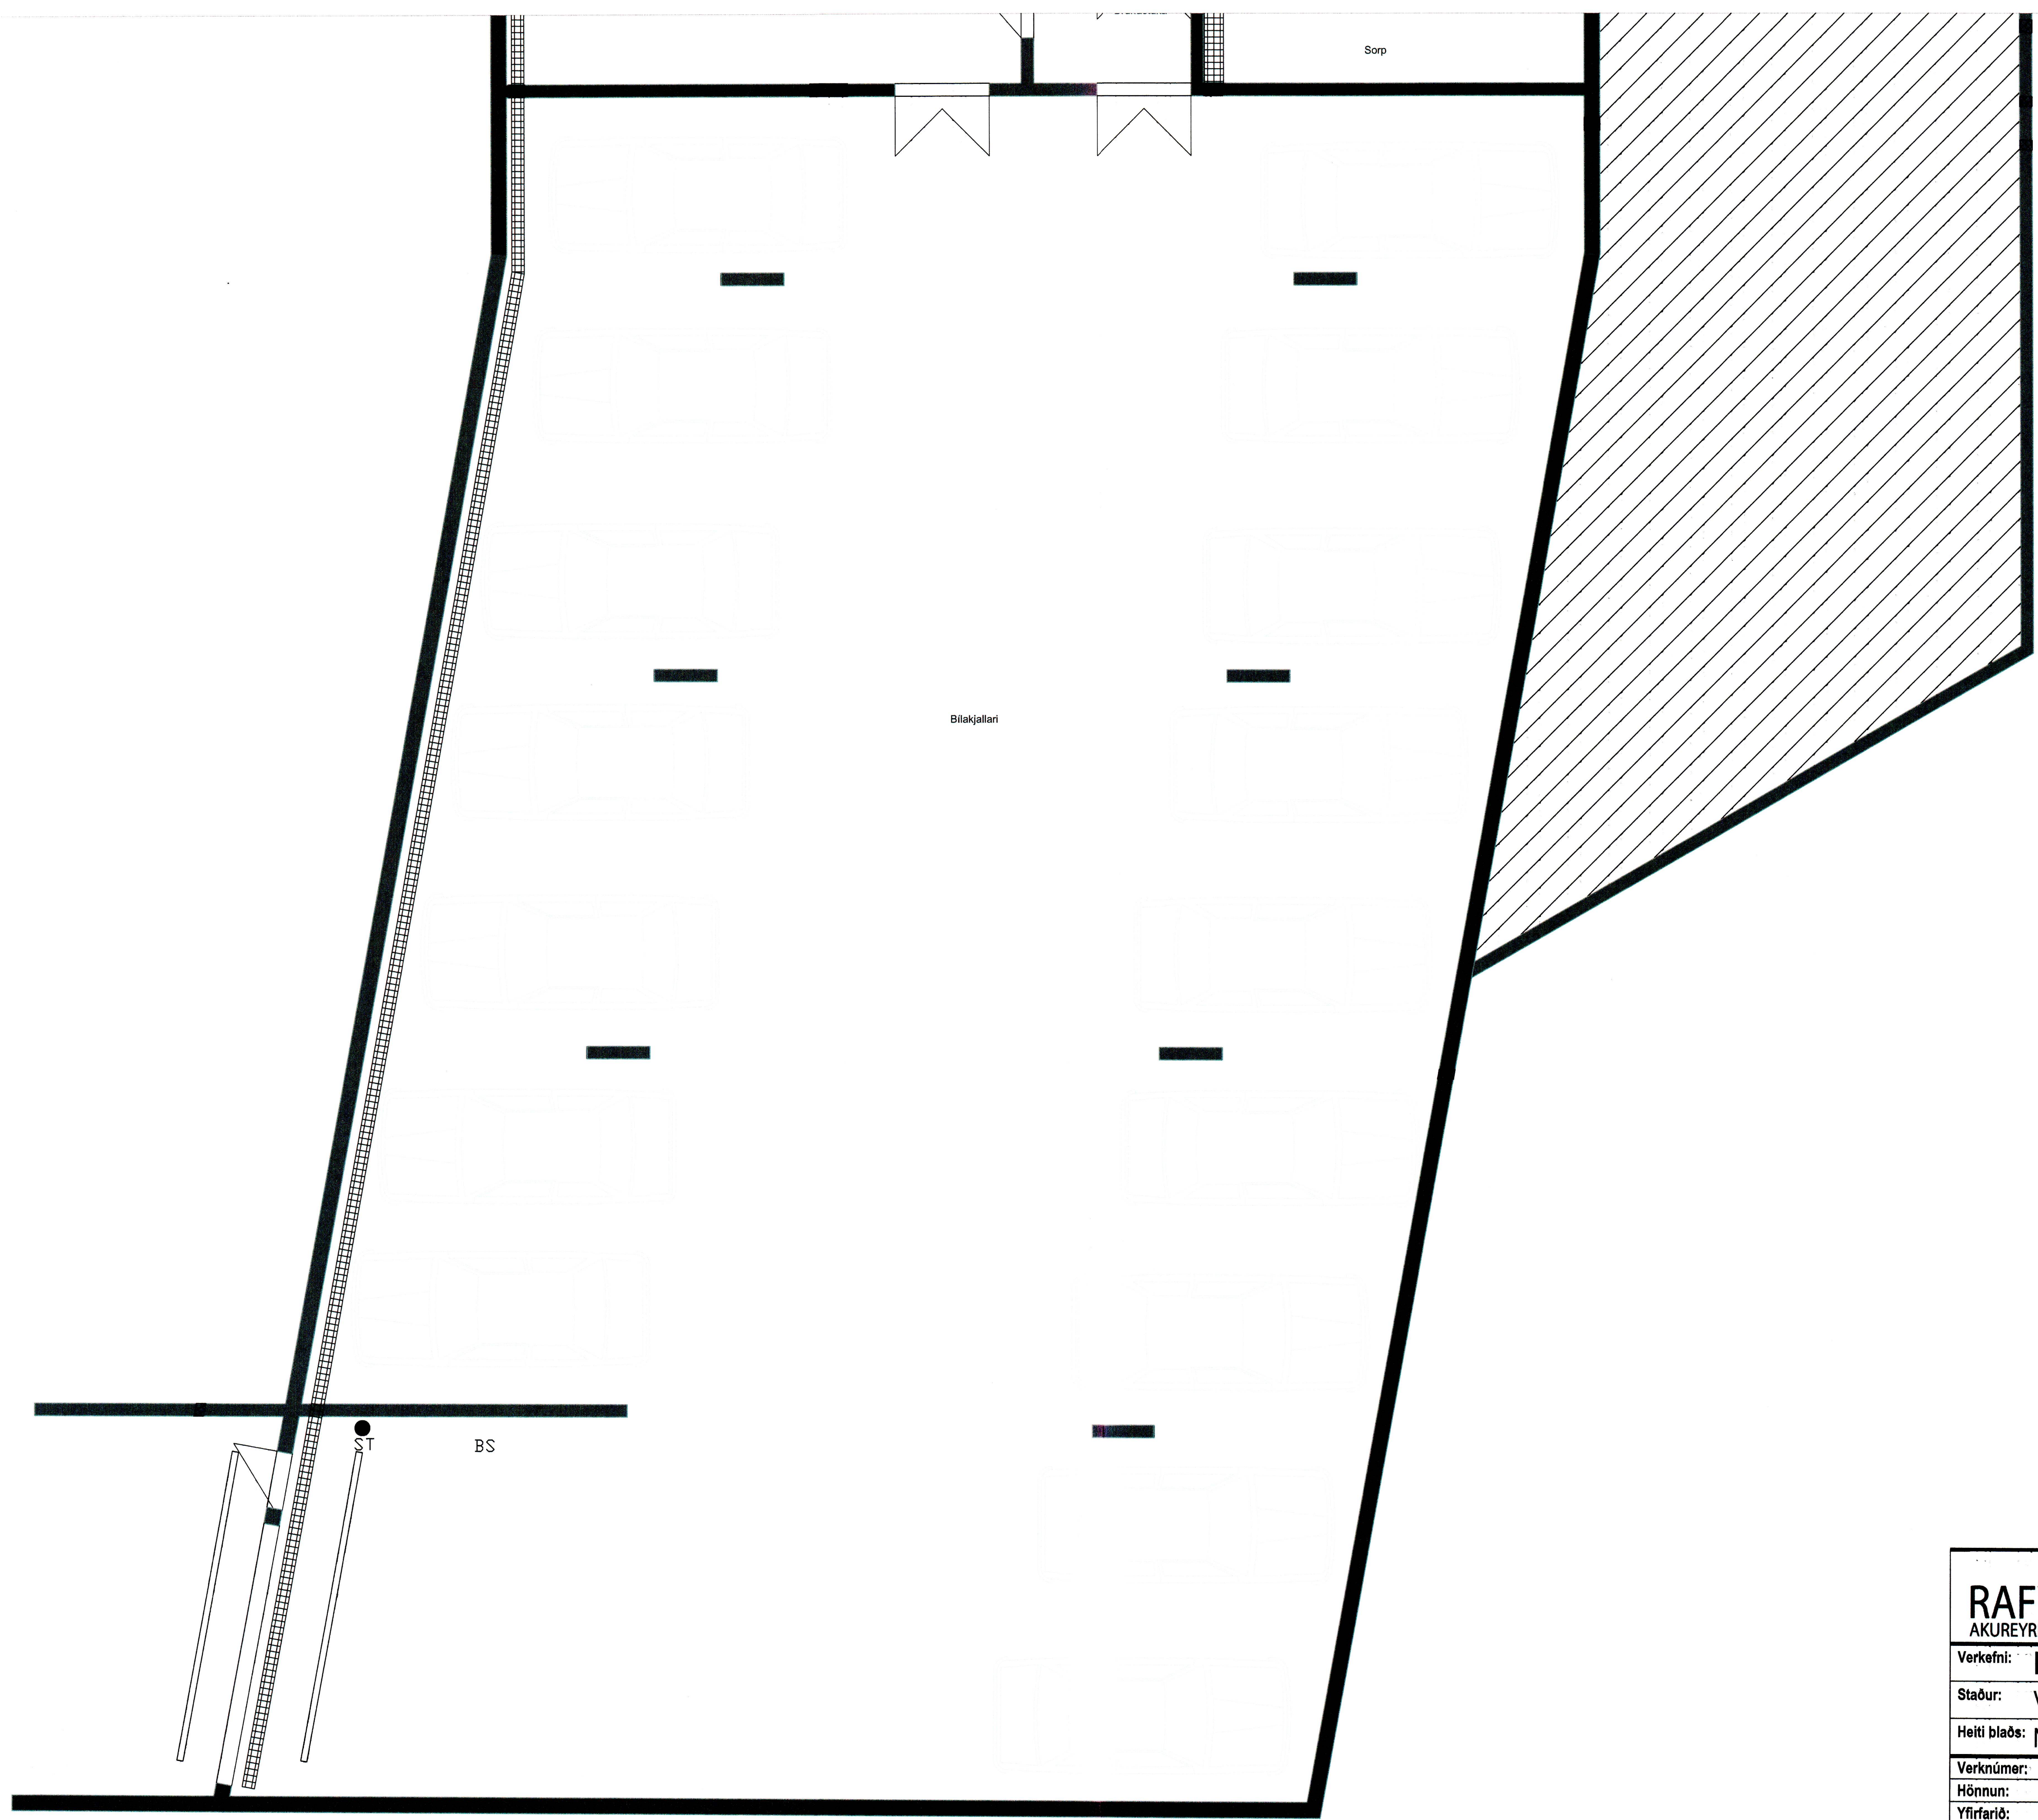

		Rafval Akureyri ehf. Laufásögúta 9, 600 Akureyri. Sími: 460-7600 / Fax: 461-2287 Kt. 530499-2359 rafval@rafval.is / www.rafval.is	
Verkefni:	Baldurshagi		
Staður:	Vestmannaeyjar		
Heiti blaðs:	Netstigar kjallara seinni hluti		
Verknúmer:	Verkefnastjórn:	VBT	
Hönnun:	VB/BÖT	Teiknað:	VB/BÖT
Yfirfarid:	Sampykkt: V. Björgvin Tómasson 0907642419		
Mælikvarði:	1/50	Dagsetning:	08.08.2007
Skrá:	9959-080307.dwg	Blað:	34