


1 2 3 4 5 6 7

A

B

C

D

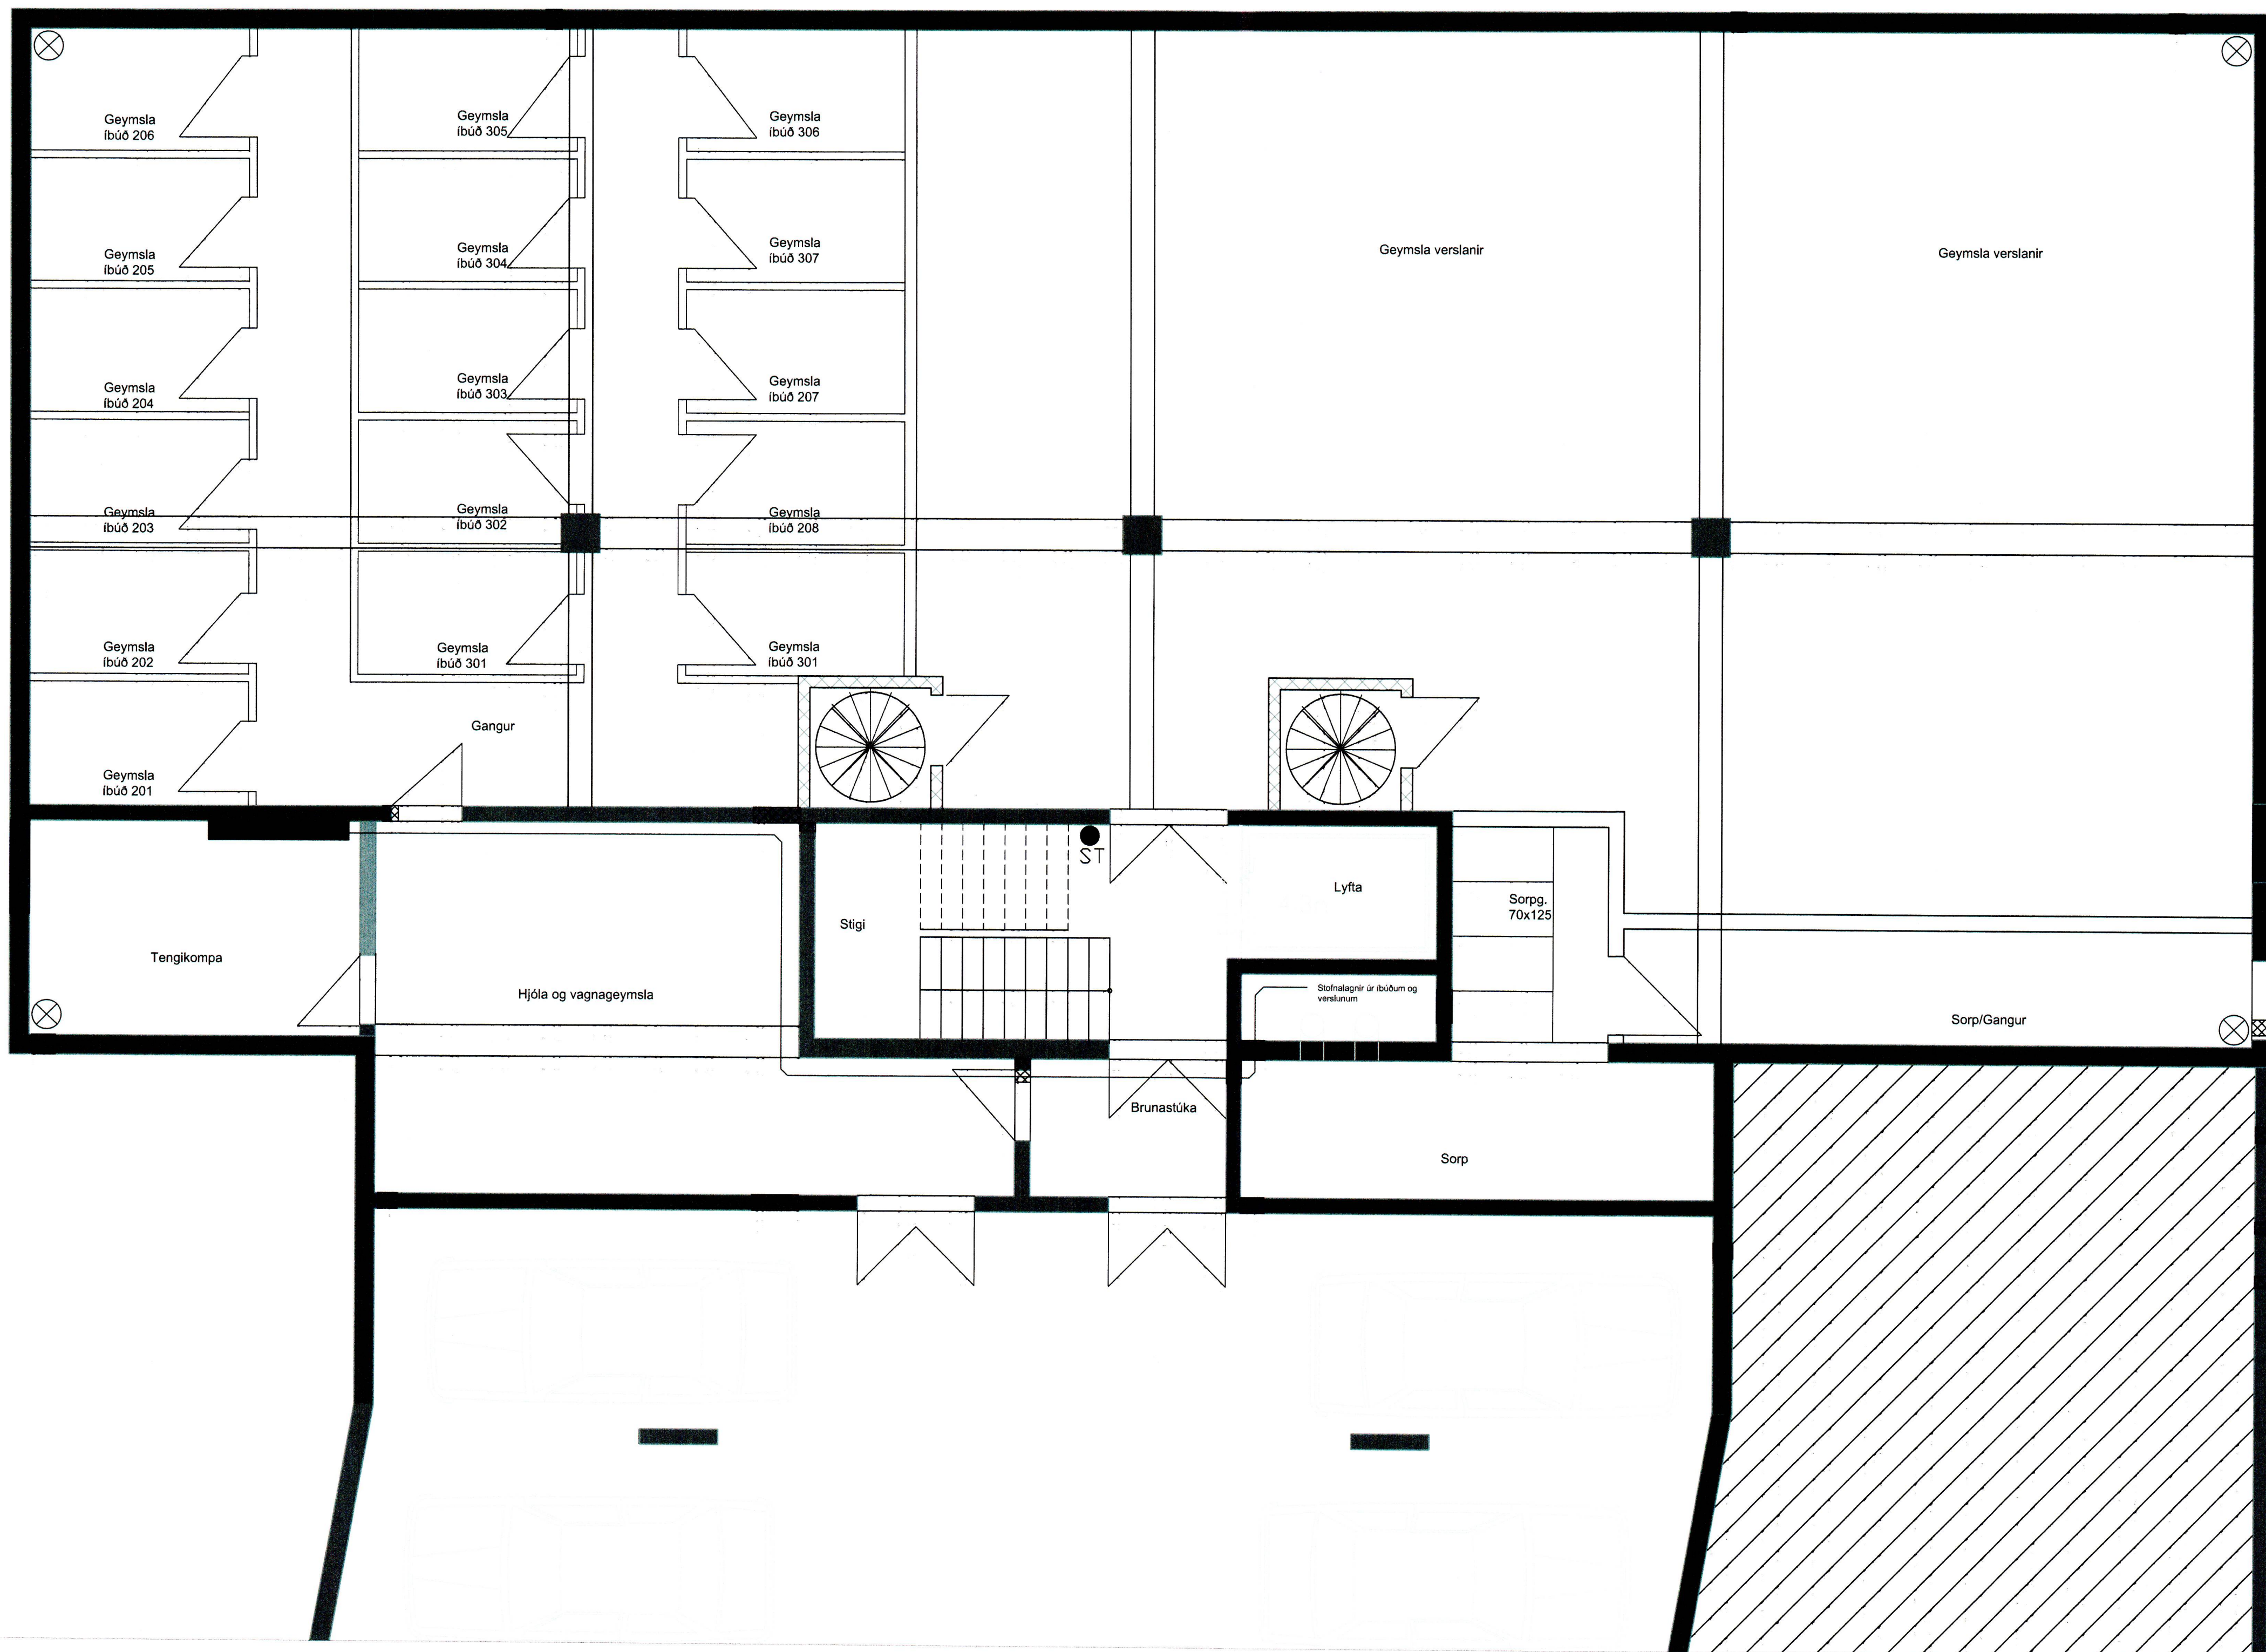

		Rafval Akureyri ehf. Laufásögðu 9, 600 Akureyri. Sími: 460-7600 / Fax 461-2297 Kf. 530499-2359 rafval@rafval.is / www.rafval.is	
Verkefni: Baldurshagi		Verkefnastjóri: VBT	
Staður: Vestmannaeyjar		Teiknað: VB/BÖT	
Heiti blaðs: Stofnalagnir Kjallari		Samþykkt: 09/08-2419	
Verknúmer:	VB/BÖT	Mælikvarði: 1/50	Dagsetning: 08.08.2007
Hönnun:	VB/BÖT	Skrá: 9959-080307.dwg	Blað: 37