




LAUSKILTRINGIN ANFANG
1-10-82
BYGGINGARÁÐGAFI
Jónas Kristjánsson

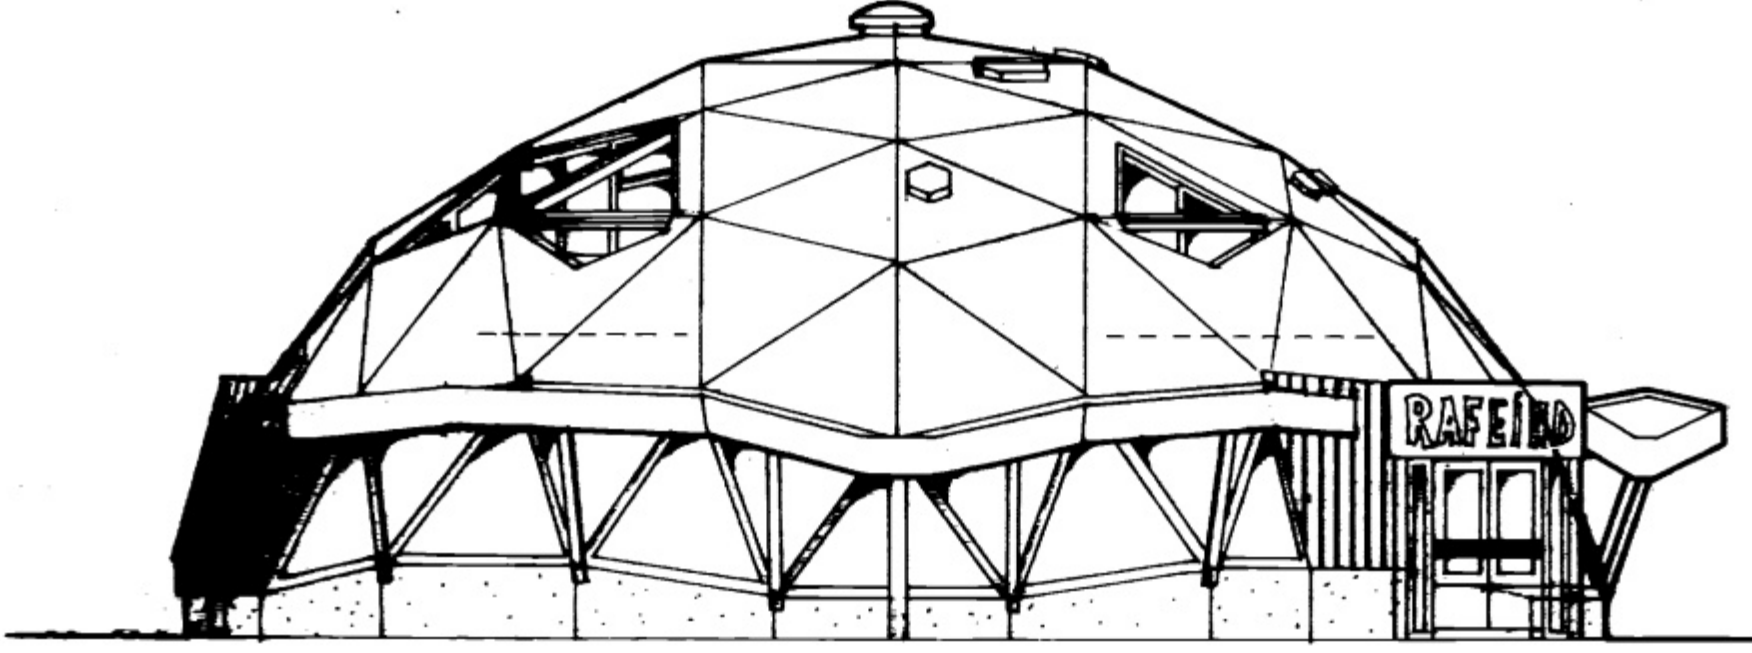


SUDUR

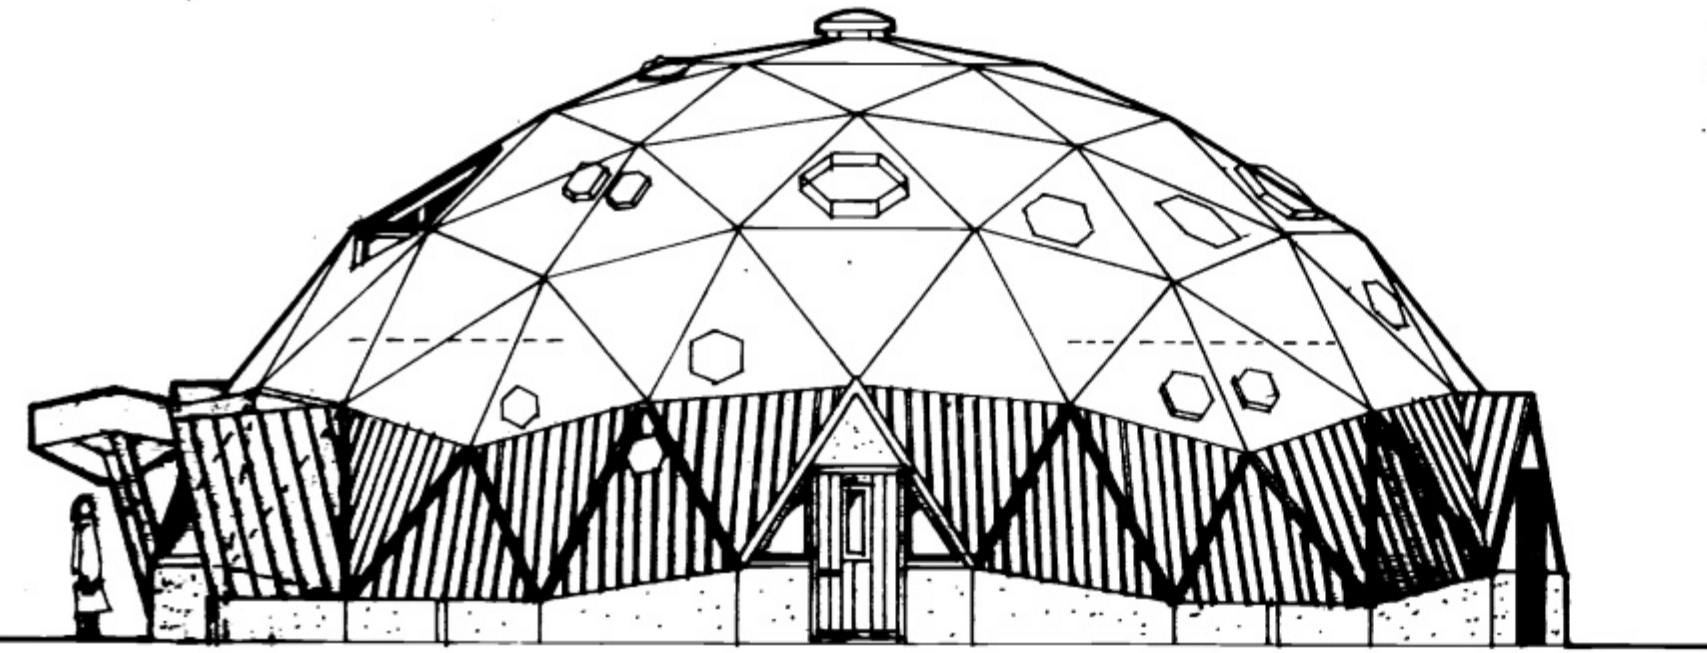


NORÐUR

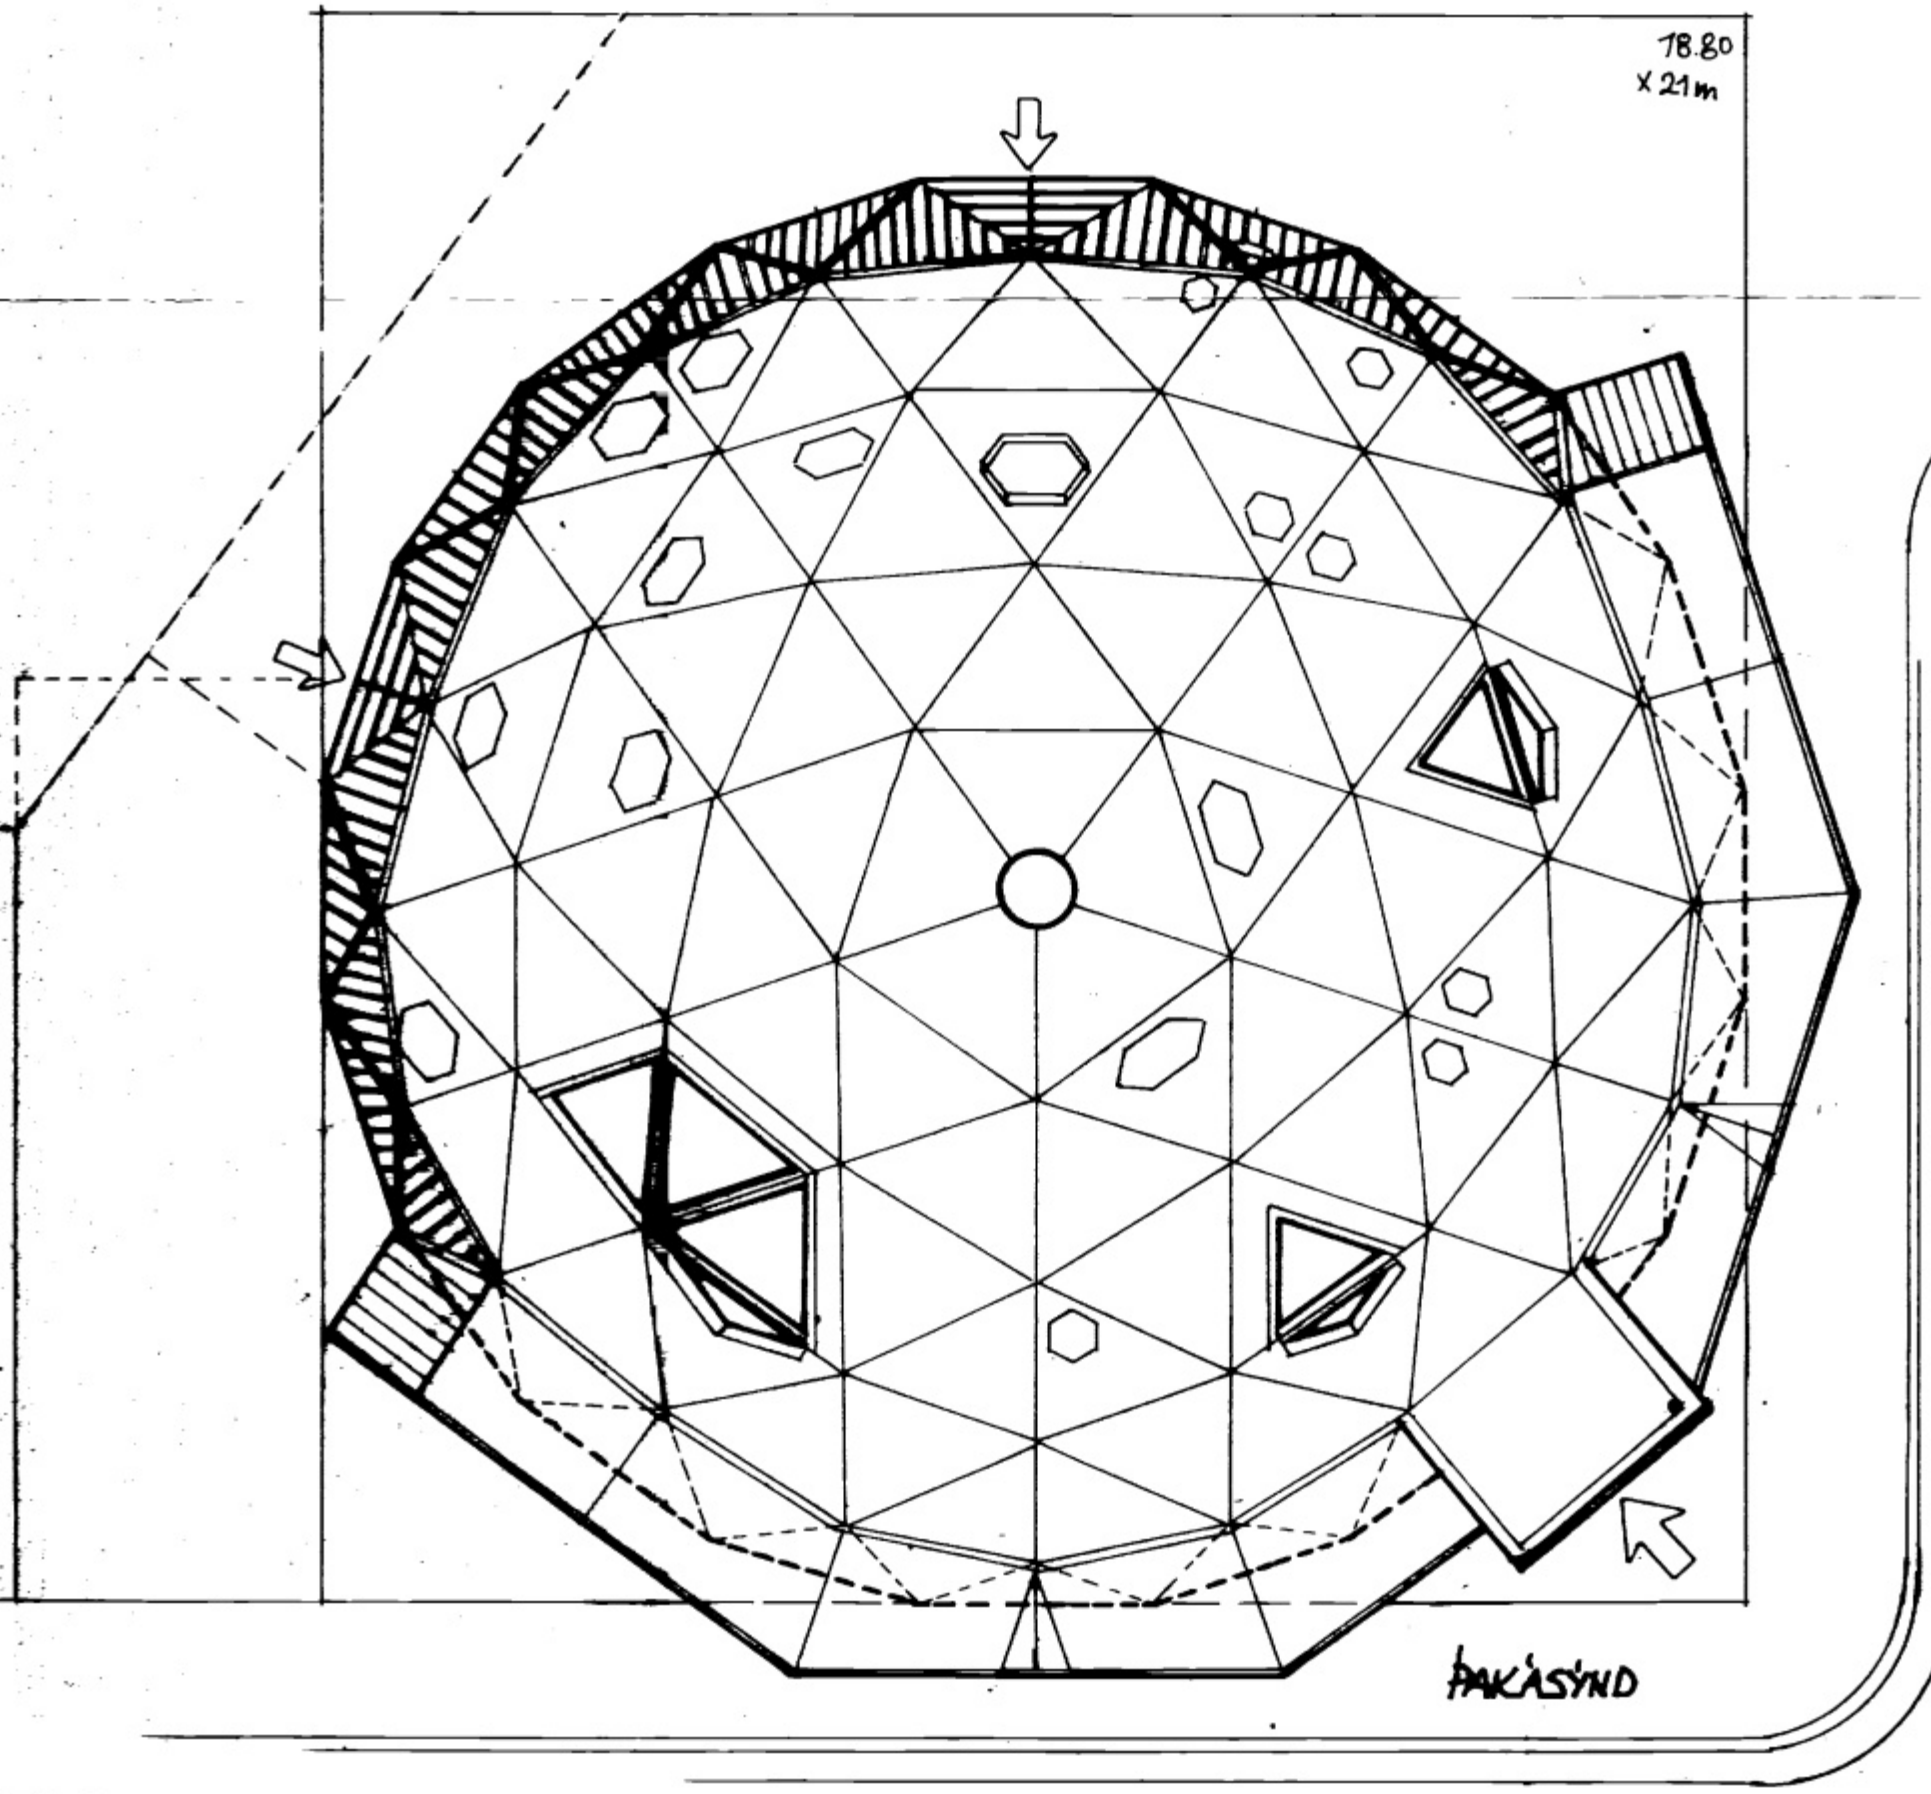

FAKASÝND

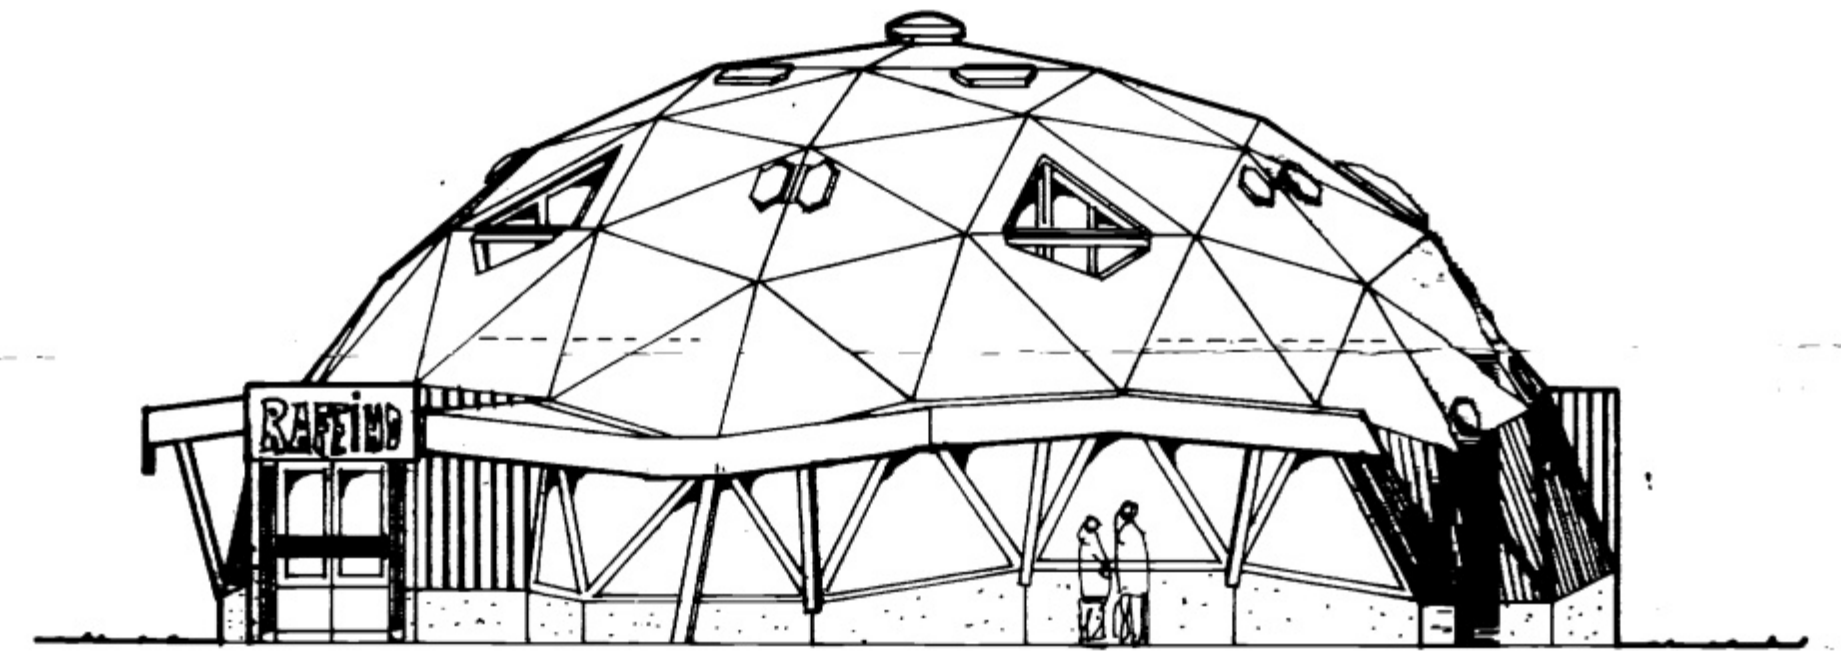

AUSTUR

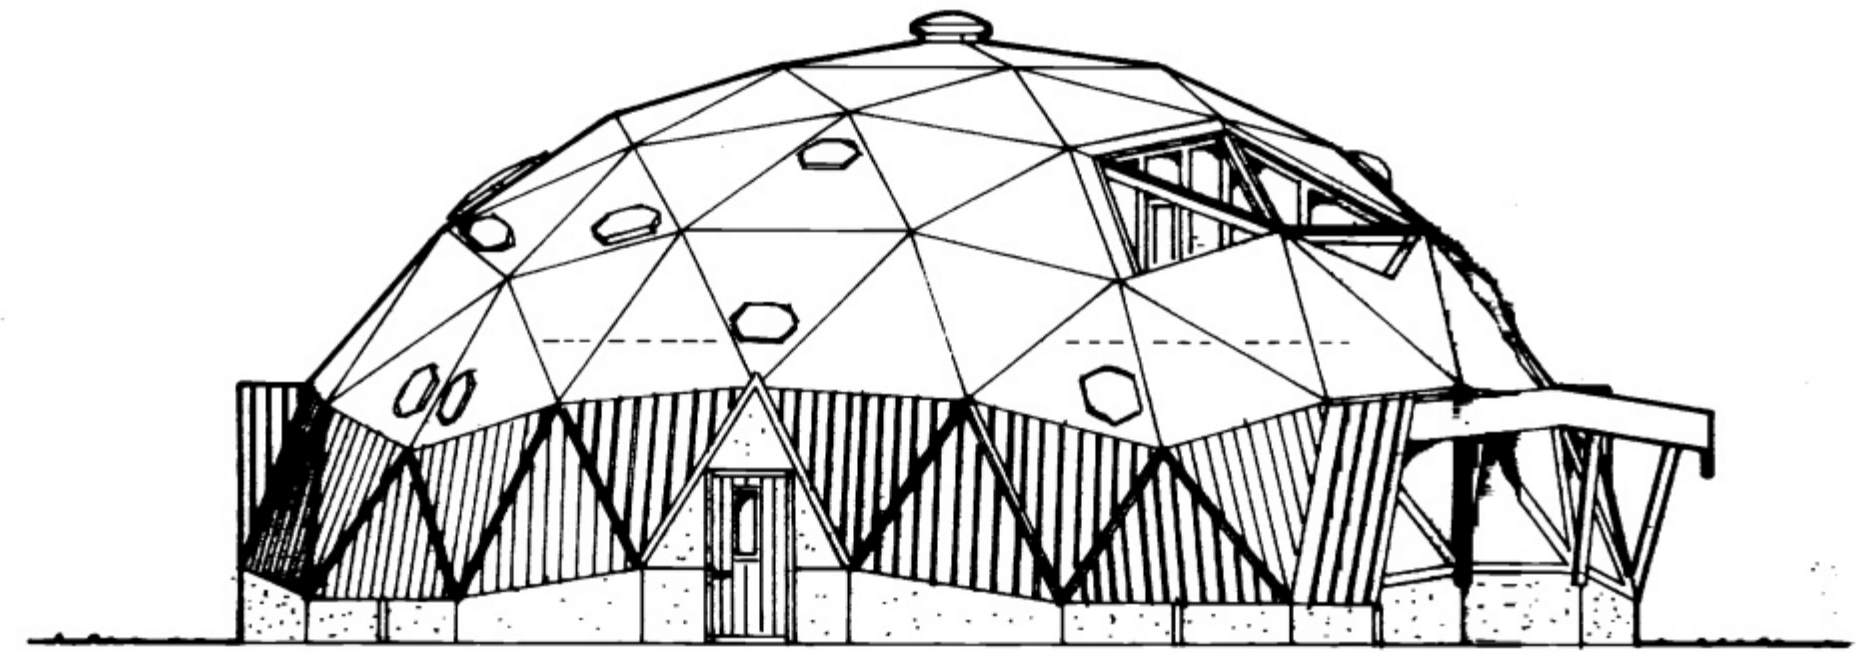

VESTUR

