


TÍLLAGA AÐ
SÍMPLAÐU

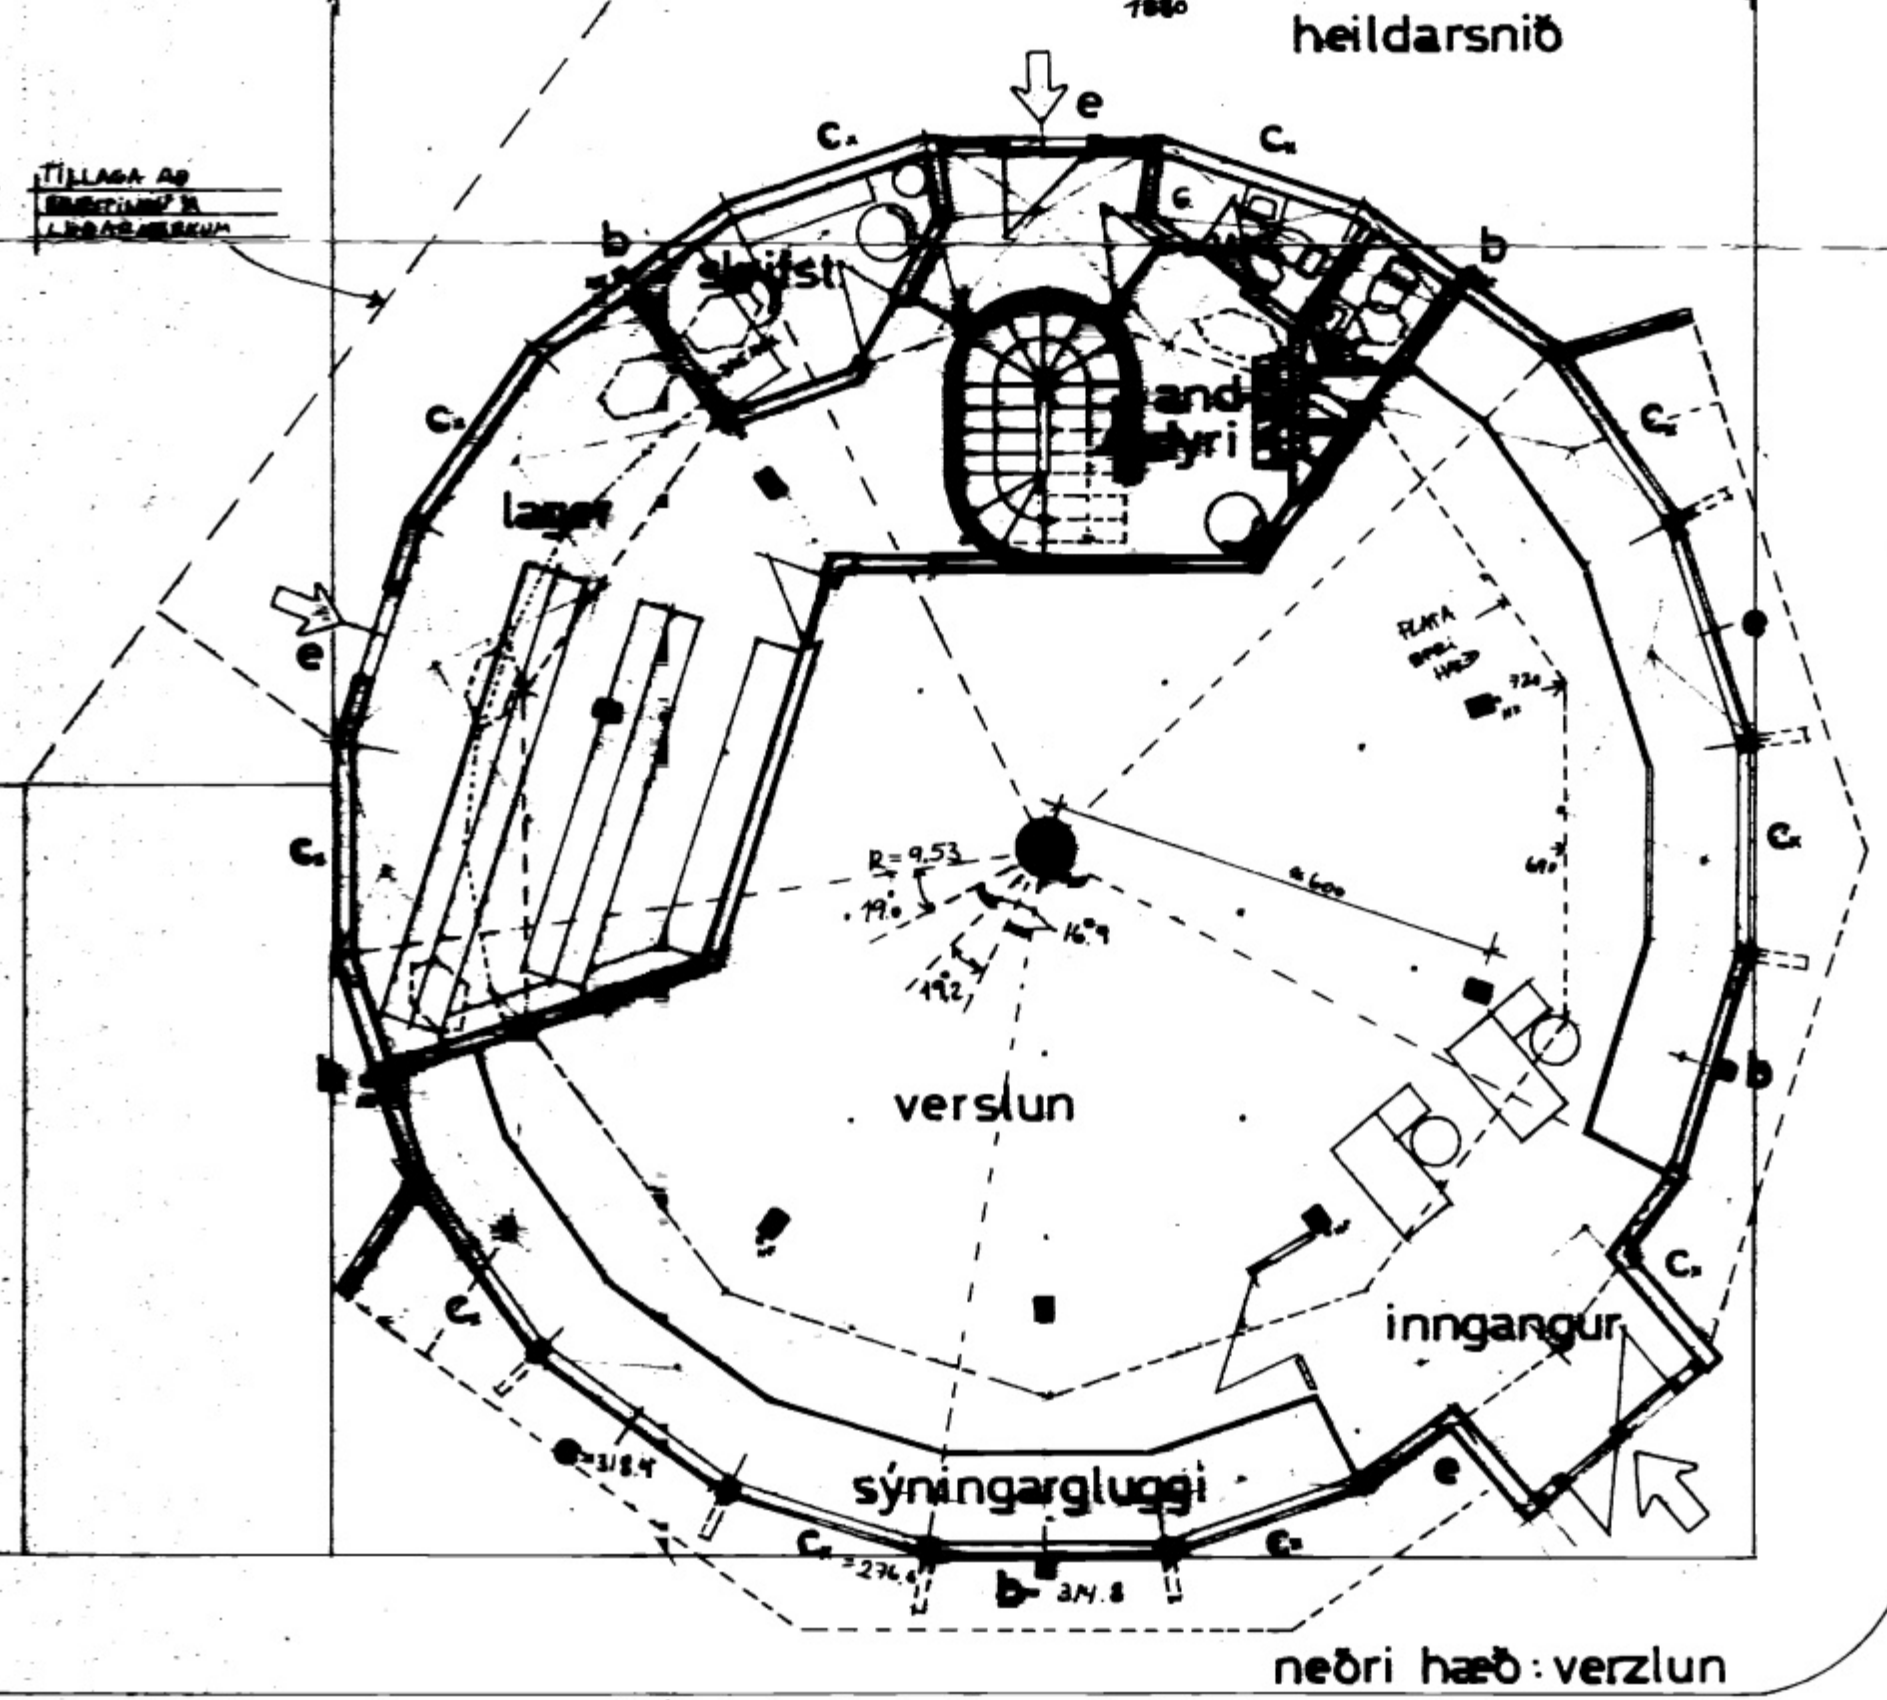

278 m² br neðri hæð
1471 m³ br ALS

- bítalengdir cm
- a 270.4
- b 314.8
- c 279.7 (c, 276.0)
- d 307.5
- e 318.4

