


BREYTING A

TILLAGA AD
BREYTINGU A
LDBAEMEREUM

BLASARD-
KASSI

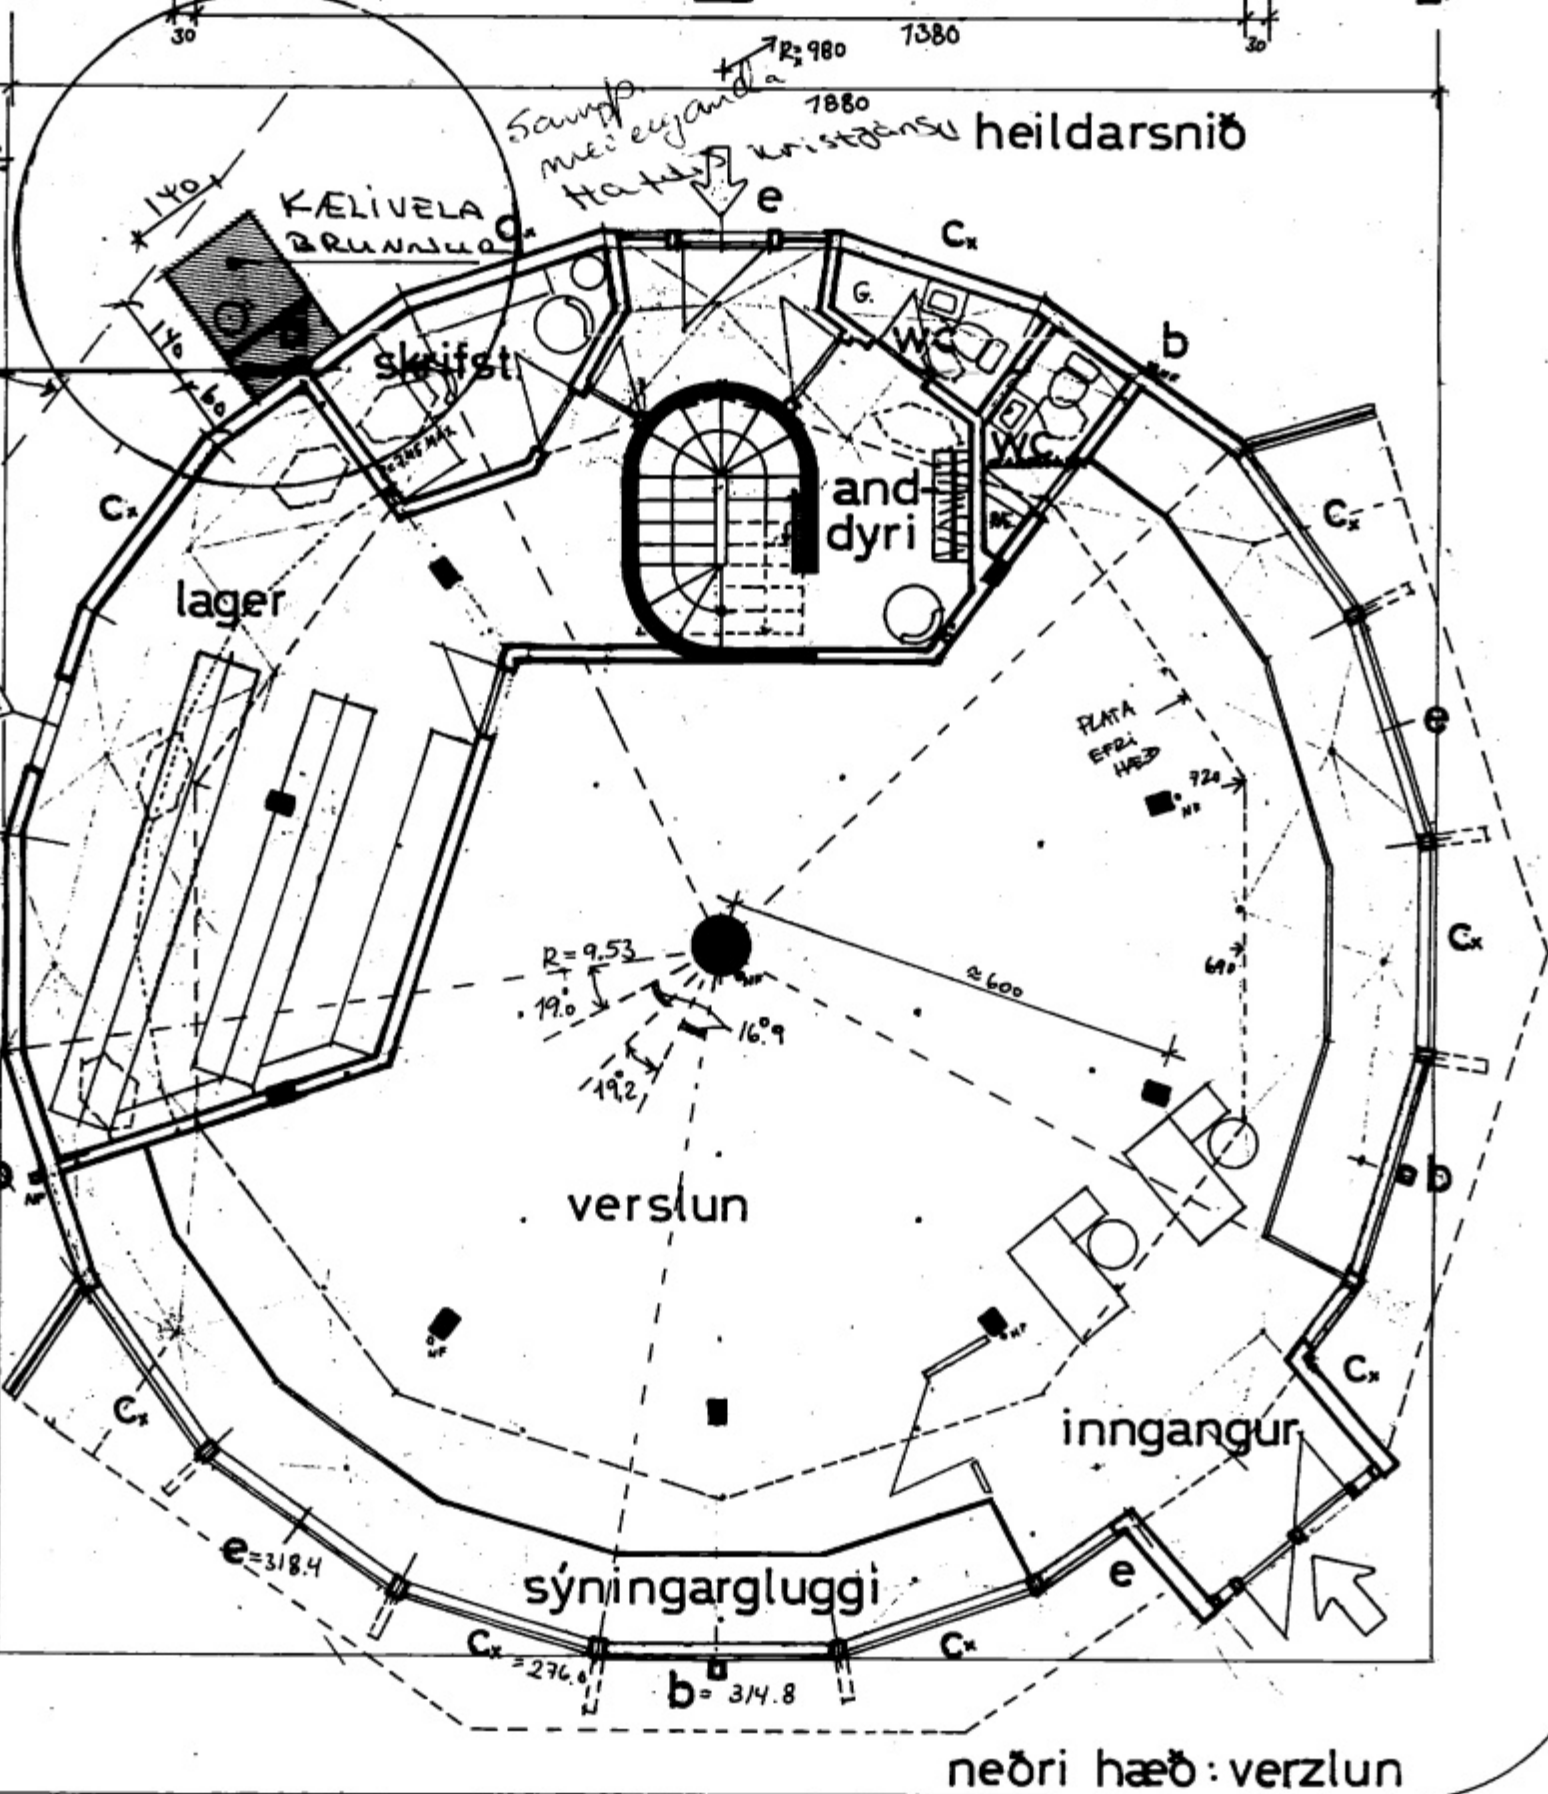

278 m² br
1471 m³ br

bítaler

a	270.4
b	314.8
c	279.7
d	307.5
e	318.4

neðri hæð: verzlun